


80 70 60 50 40 30 20 10 0 10 20 30 40 50 60  
 NORTH SOUTH

DIVISION 2 OHIO 1946  
 LAKE COUNTY  
 SH. 520 SEC.  
 WILLOWICK (PT.)

12  
 13

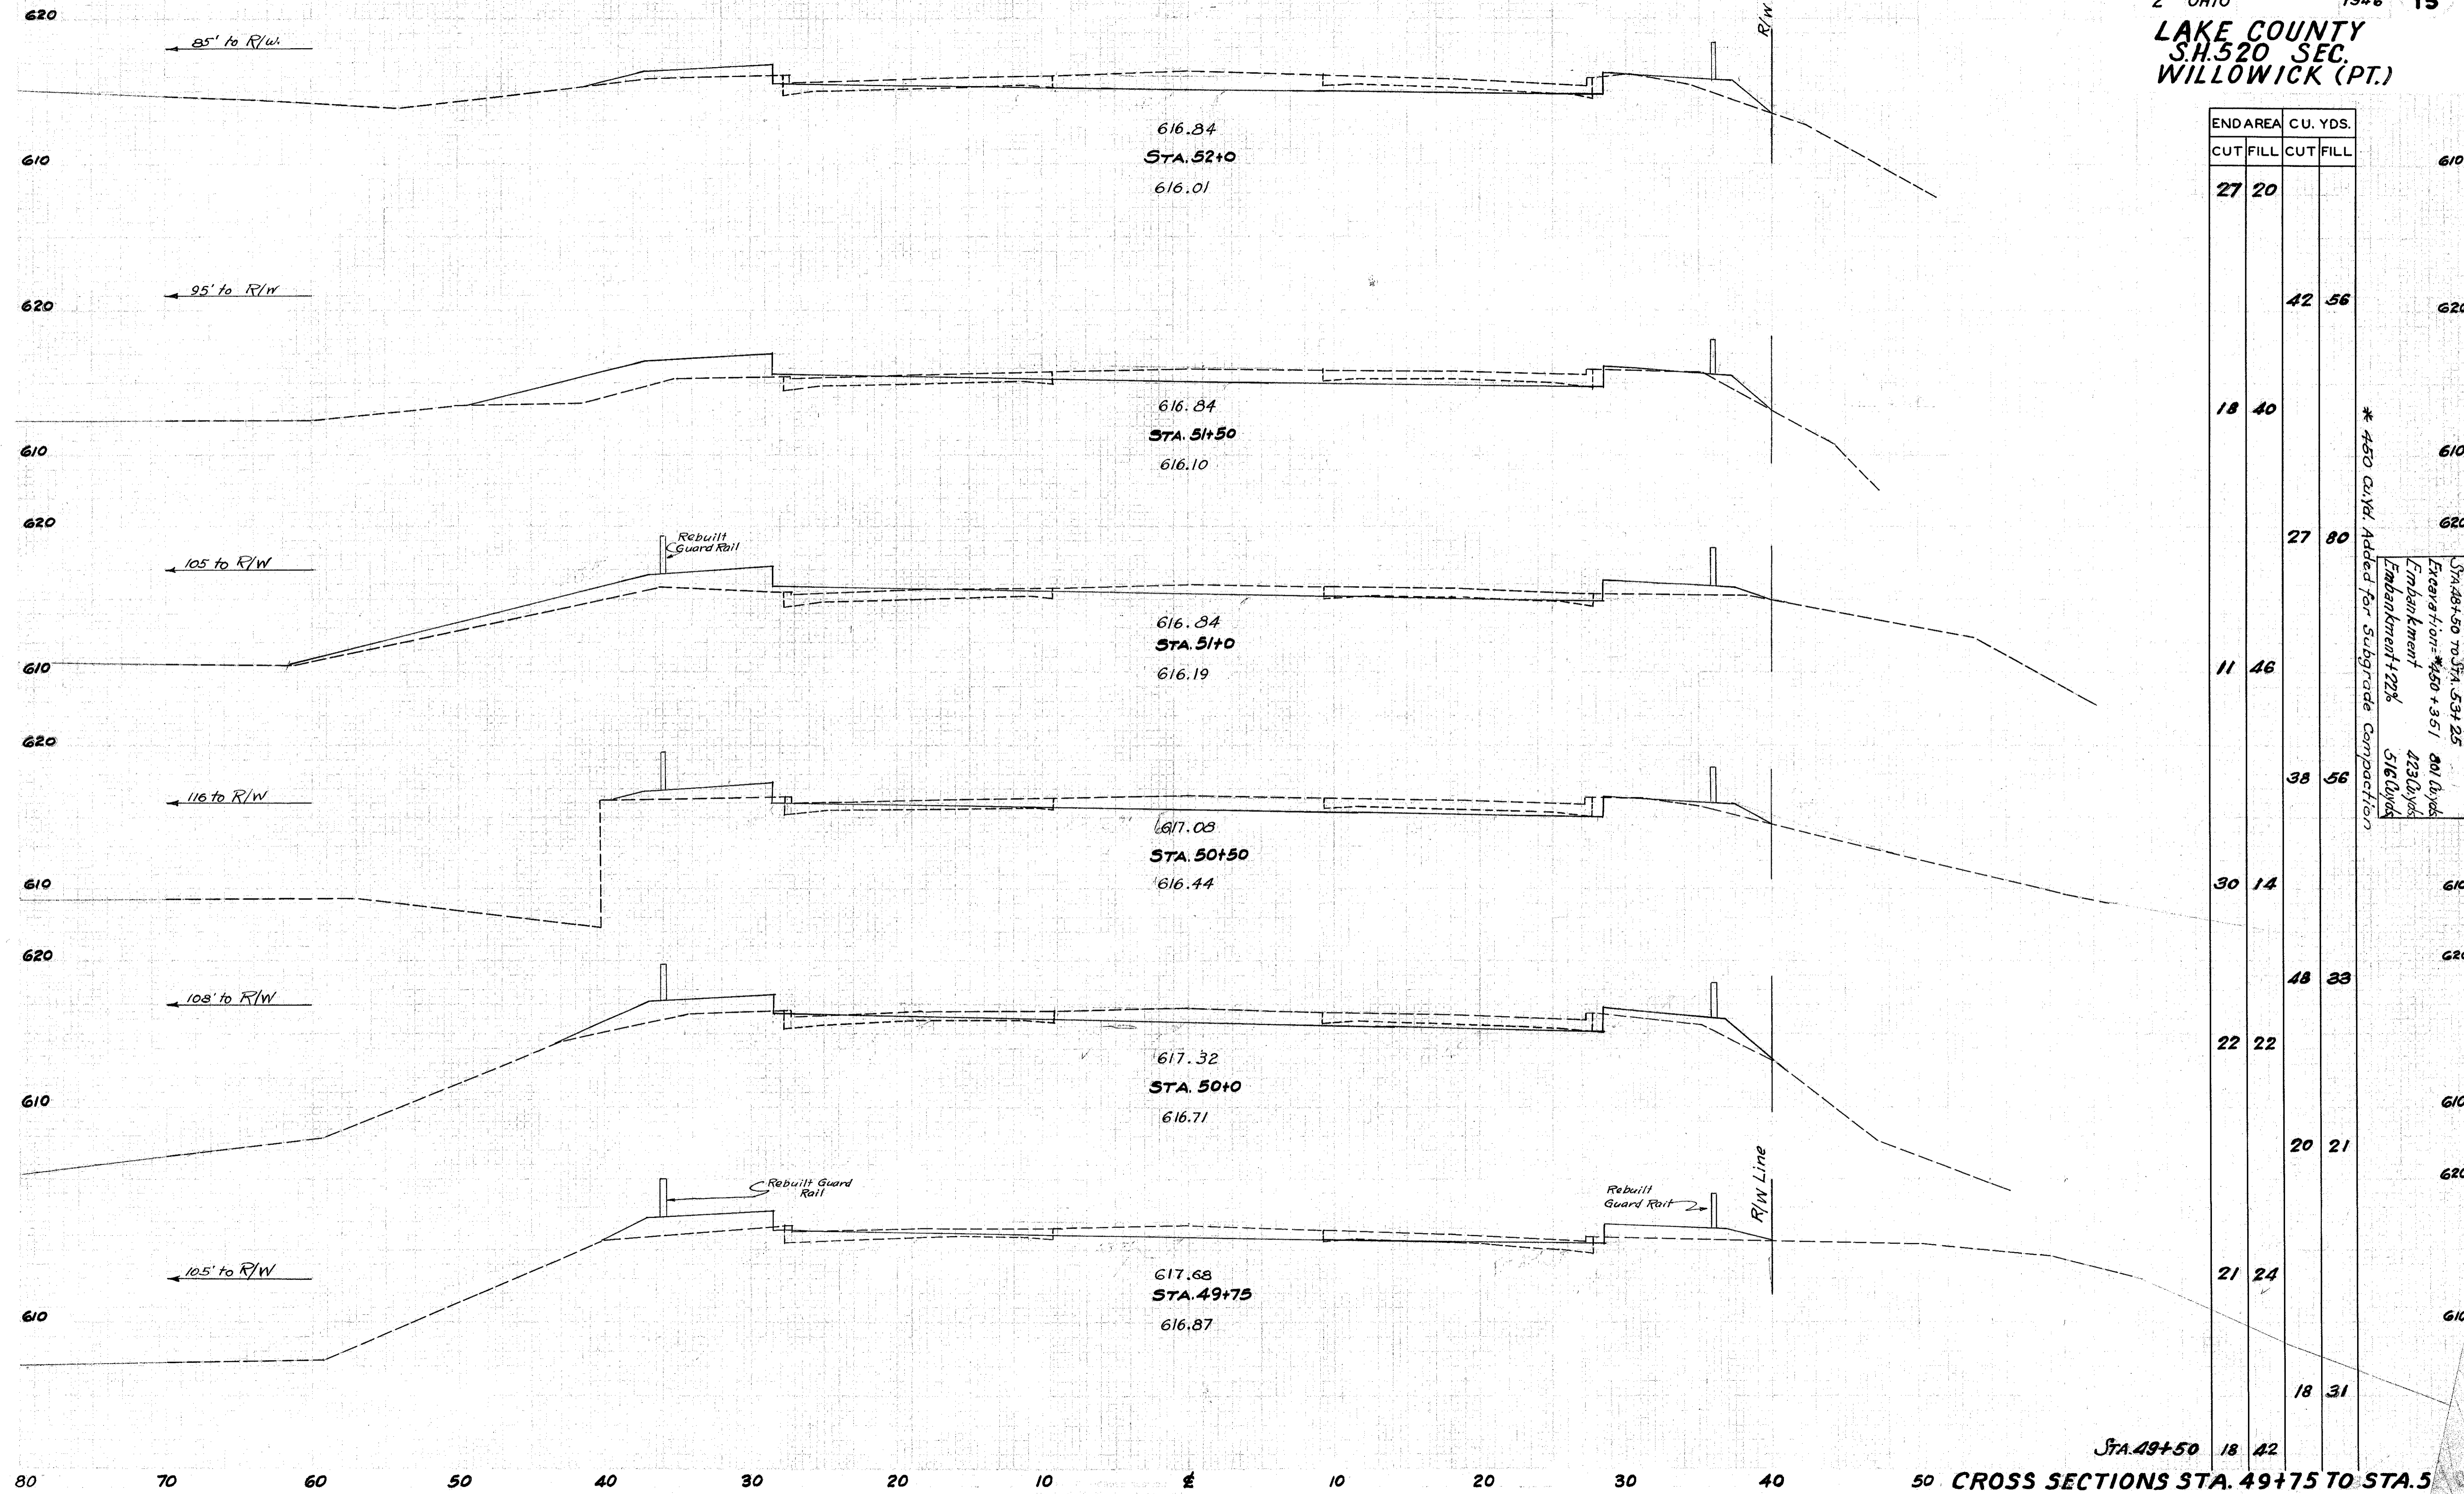

END AREA		CU. YDS.	
CUT	FILL	CUT	FILL
27	20		
		42	56
18	40		
		27	80
11	46		
		38	56
30	14		
		48	33
22	22		
		20	21
21	24		
		18	31
18	42		

\* 450 CU. YD. Added for Subgrade Compaction

Excavation: 450 + 351 = 801 Cu Yds  
 Embankment: 423 Cu Yds  
 Embankment + 22% = 516 Cu Yds  
 516 Cu Yds

Sta. 49+50 to Sta. 53+25

CROSS SECTIONS STA. 49+75 TO STA. 51+00