


80 70 60 50 40 30 20 10 0 10 20 30 40 50 60
 NORTH SOUTH

DIVISION 2 OHIO 1946 13
 LAKE COUNTY
 S.H. 520 SEC.
 WILLOWICK (PT.)

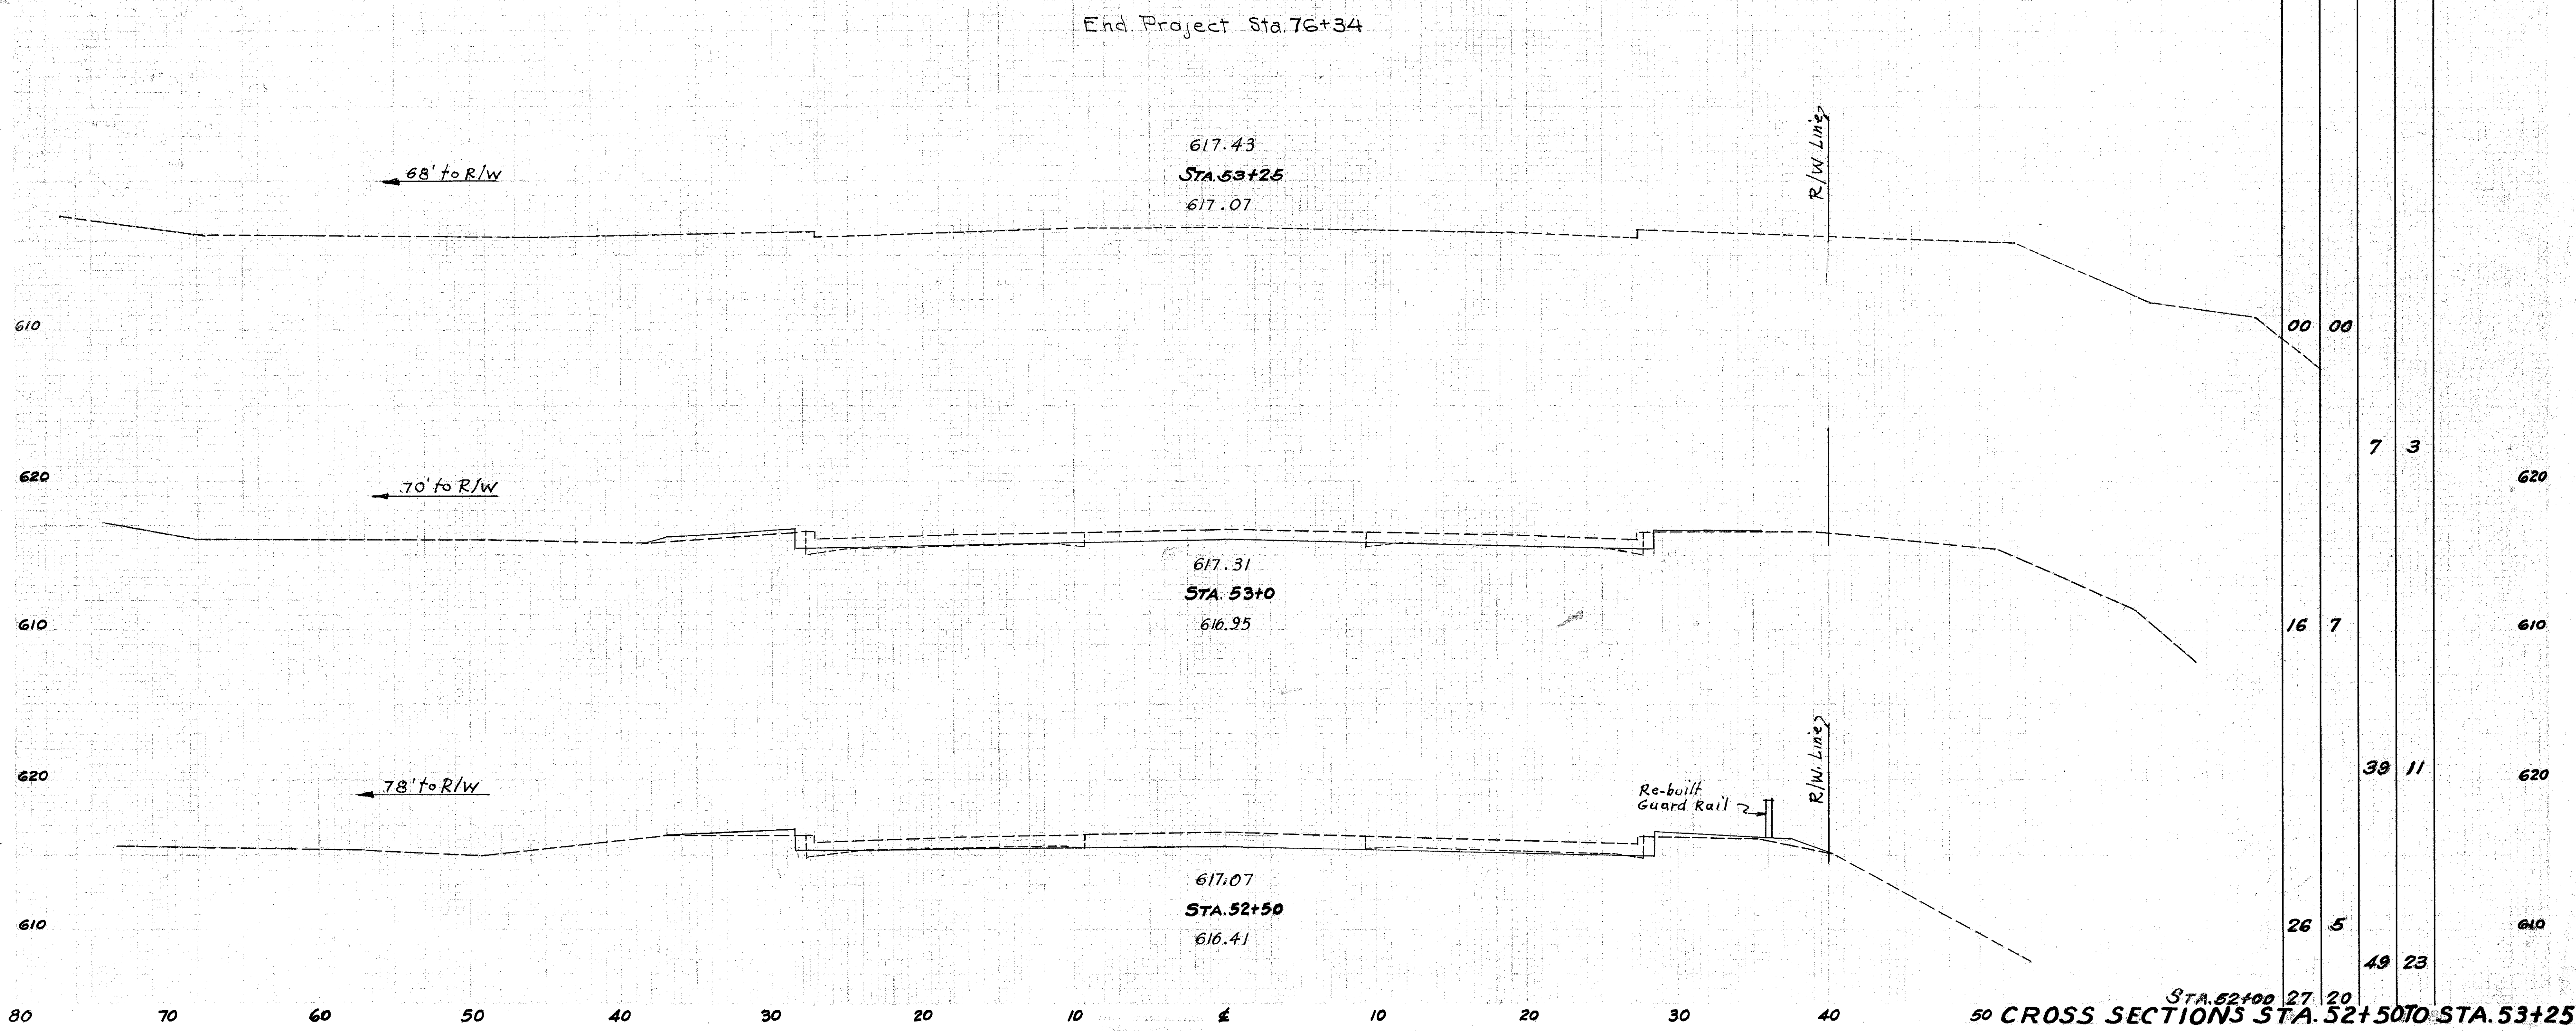

END AREA		CU. YDS.	
CUT	FILL	CUT	FILL
		7	3
16	7		
		39	11
26	5		
		49	23
		27	20