


93300 WED 12/04/96 09:17 AM MATT FILES: LSP6.PLT BD6.PLT

LAKE COUNTY  
LAK-283-0.000




20  
121

PLAN NO.

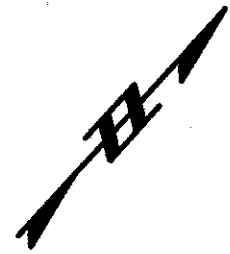

SEE SHEET NO. 19  
MATCH LINE STA. 0+310.000

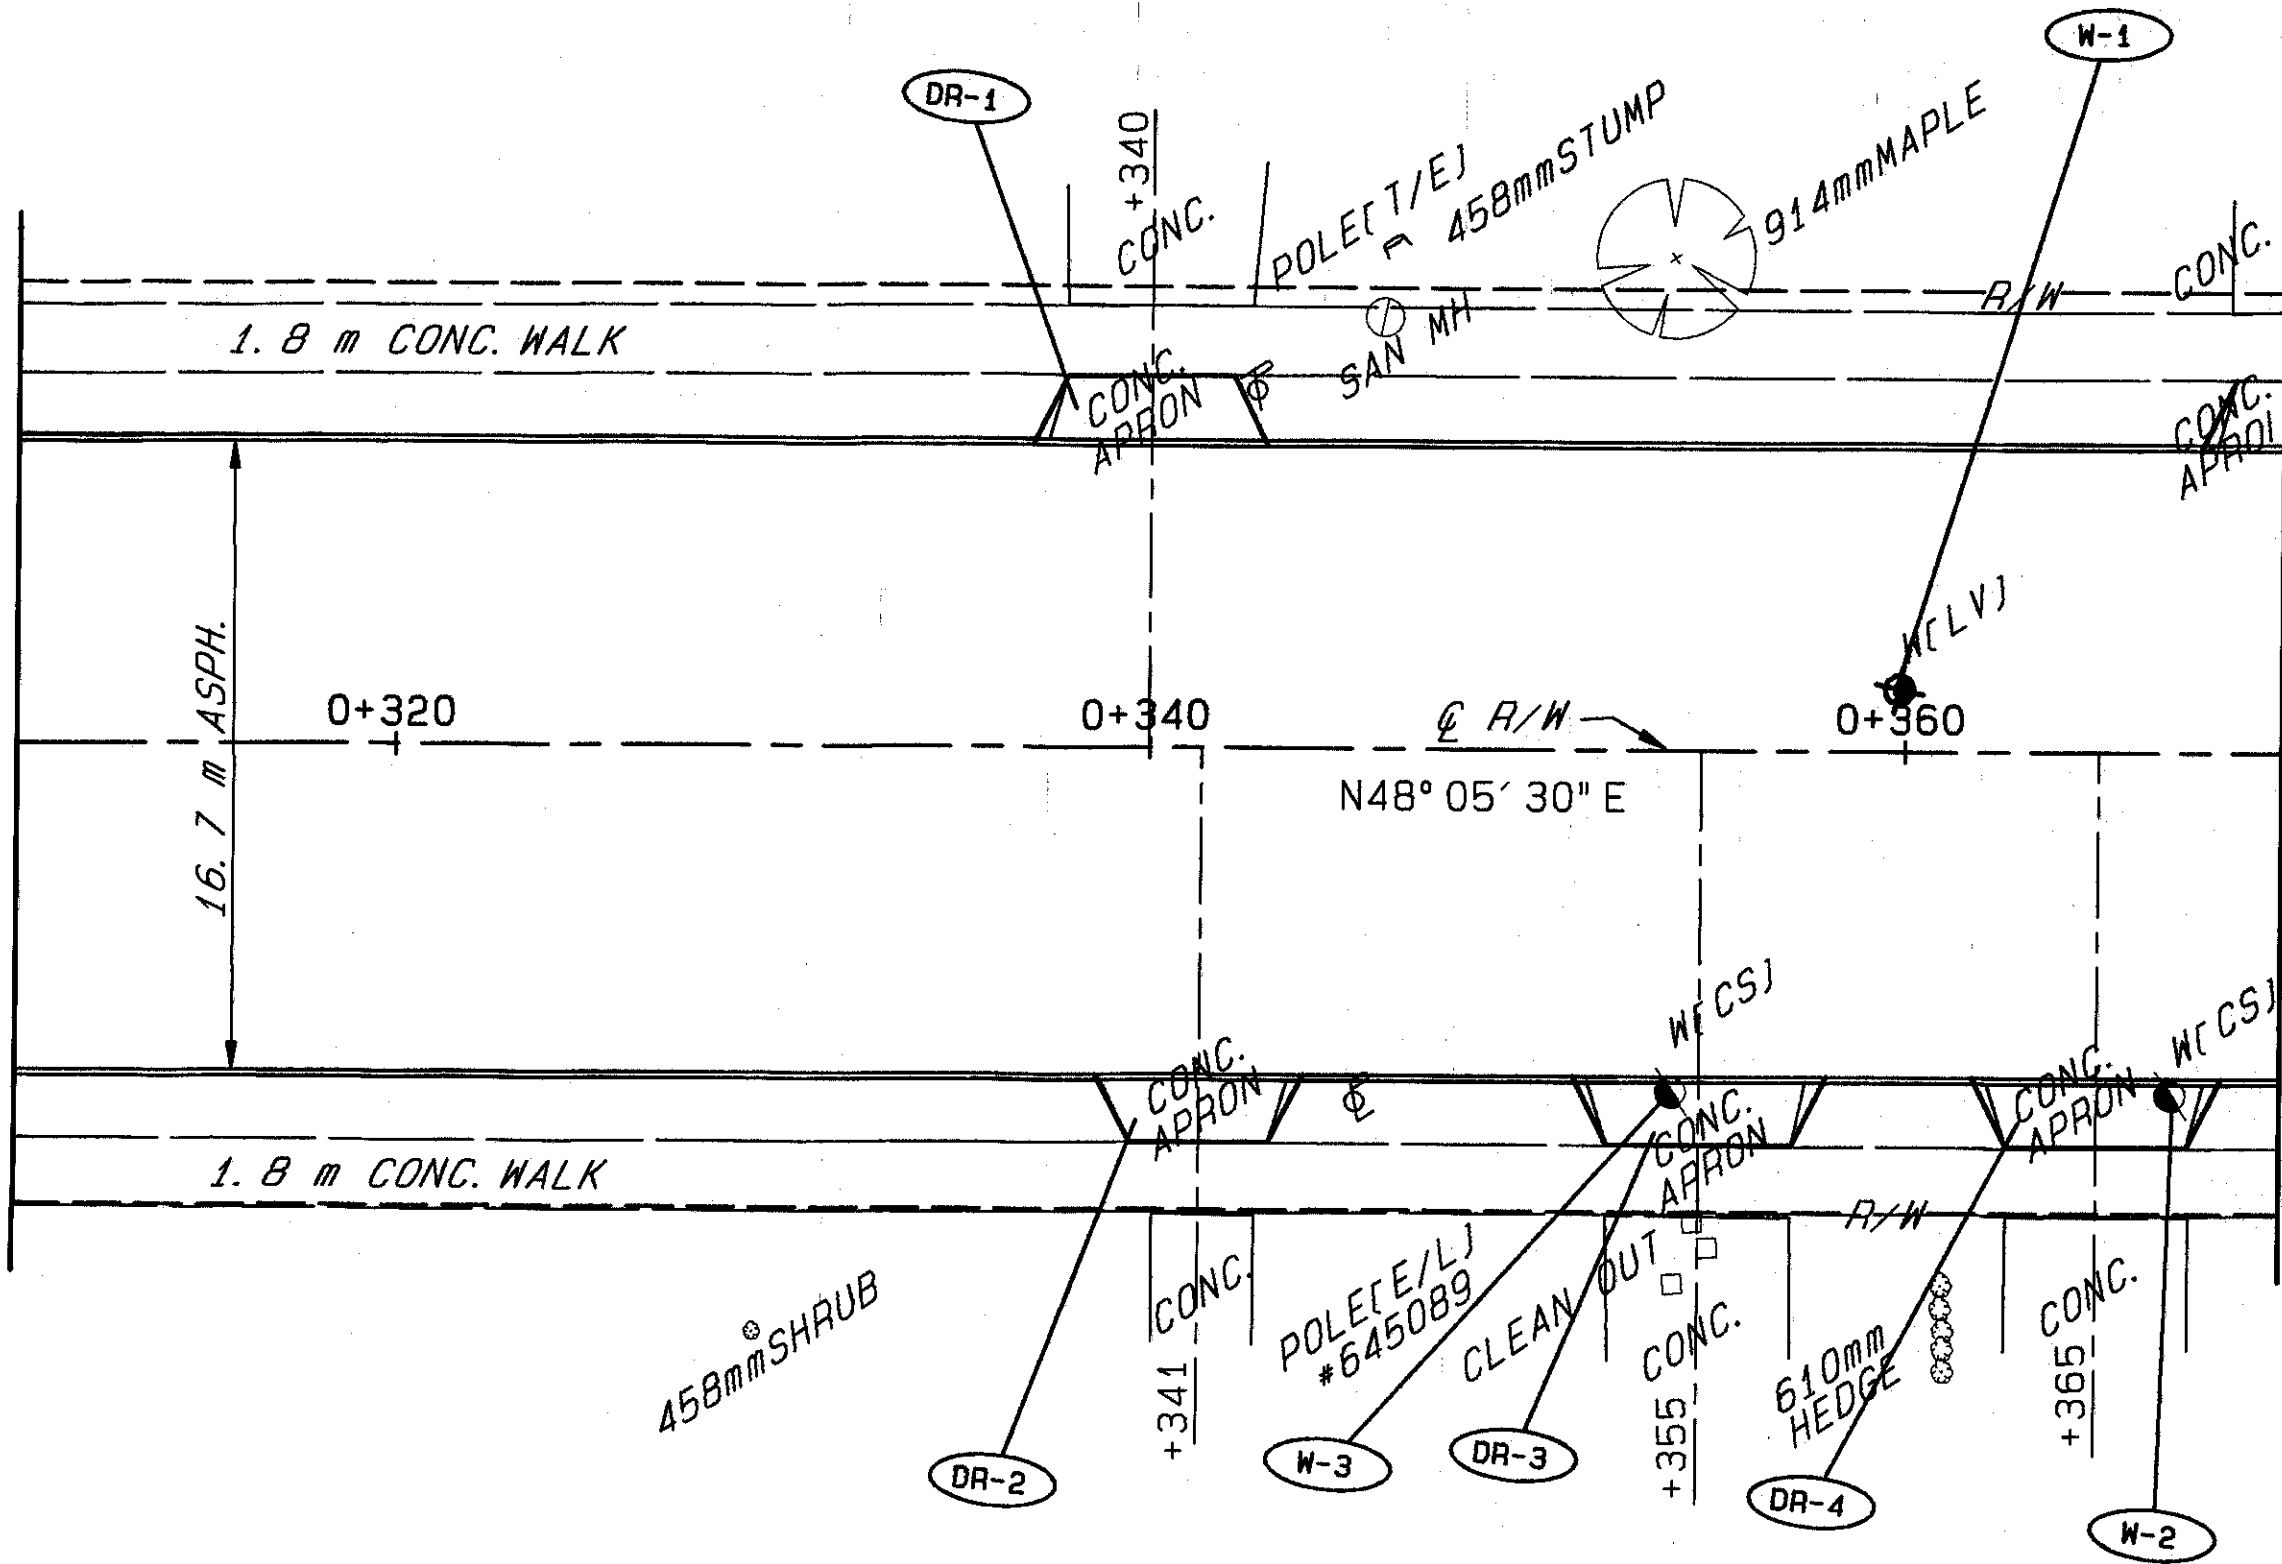

MATCH LINE STA. 0+370.000  
SEE SHEET NO. 21

PLAN STA. 0+310.000 TO STA. 0+370.000