


93300 WED 12/04/96 09:17 AM MATT FILES: BD7.PLT LSP7.PLT

LAKE COUNTY  
LAK-283-0.000




21  
121

PLAN NO.

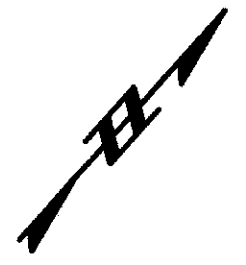

SEE SHEET NO. 20  
MATCH LINE STA. 0+370.000

MATCH LINE STA. 0+430.000  
SEE SHEET NO. 22

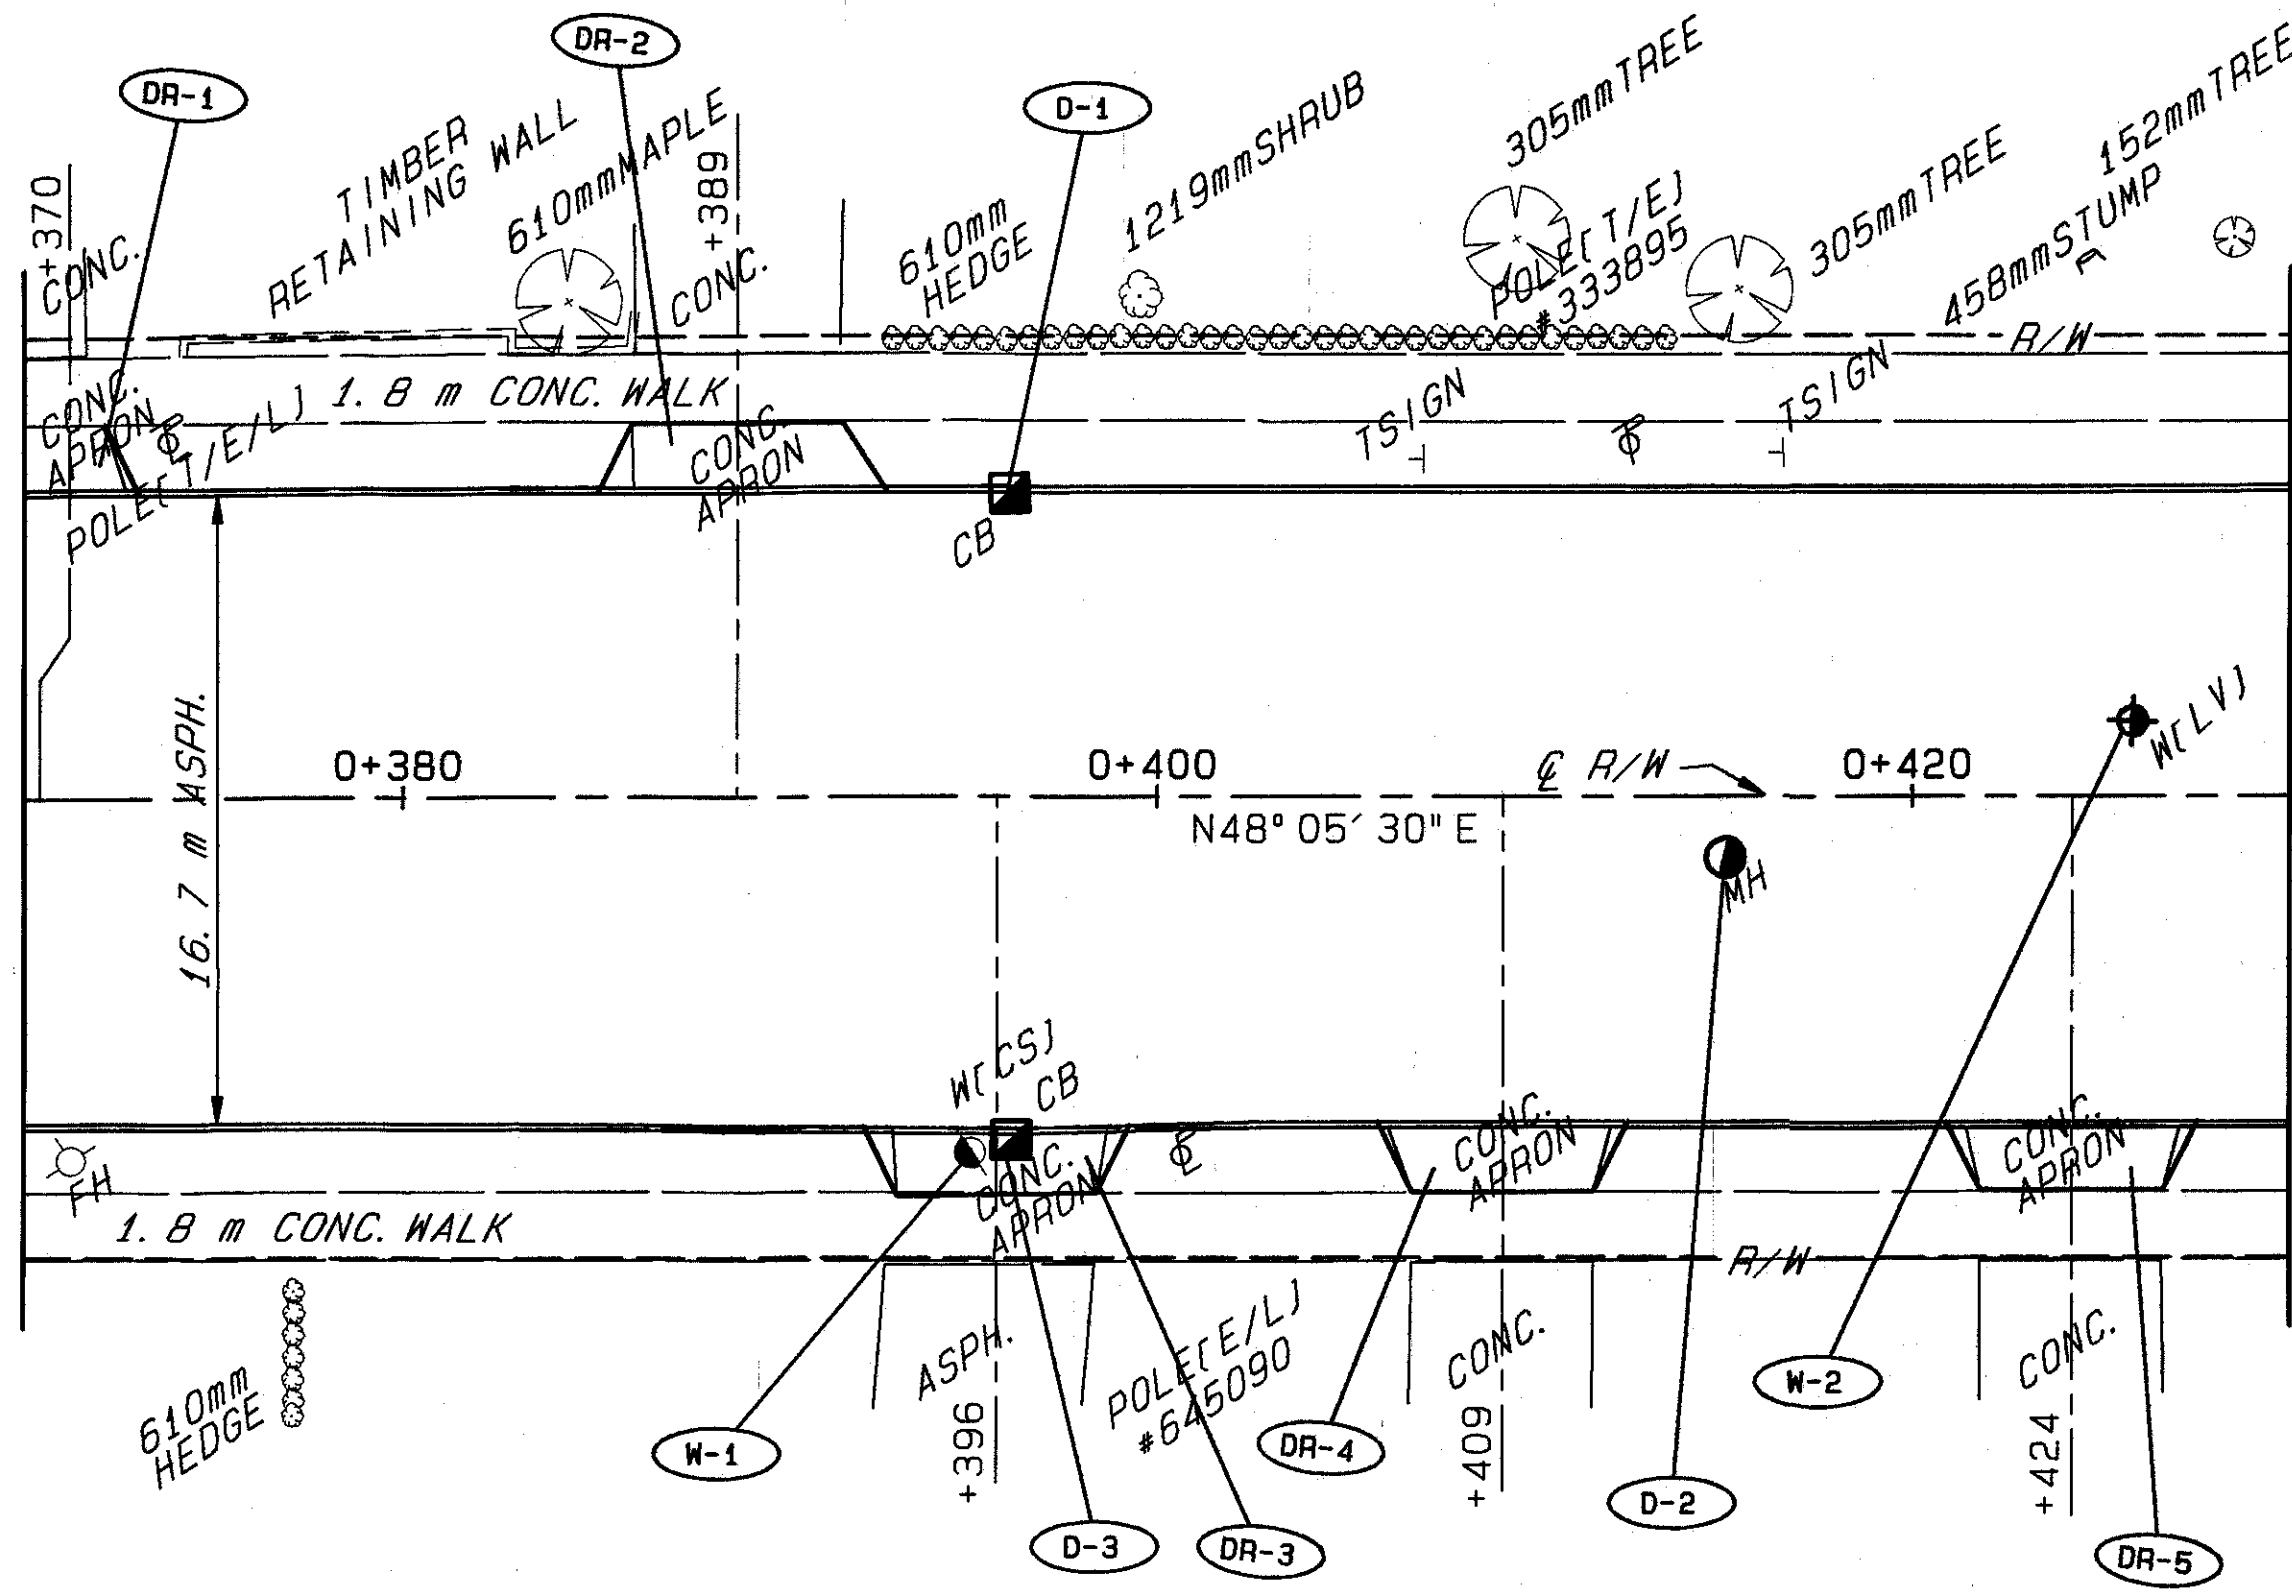

PLAN STA. 0+370.000 TO STA. 0+430.000