


93300 WED 12/04/96 11:00 AM MATT FILES: BD9.PLT LSP9.PLT

LAKE COUNTY
LAK-283-0.000



23
121

PLAN NO.

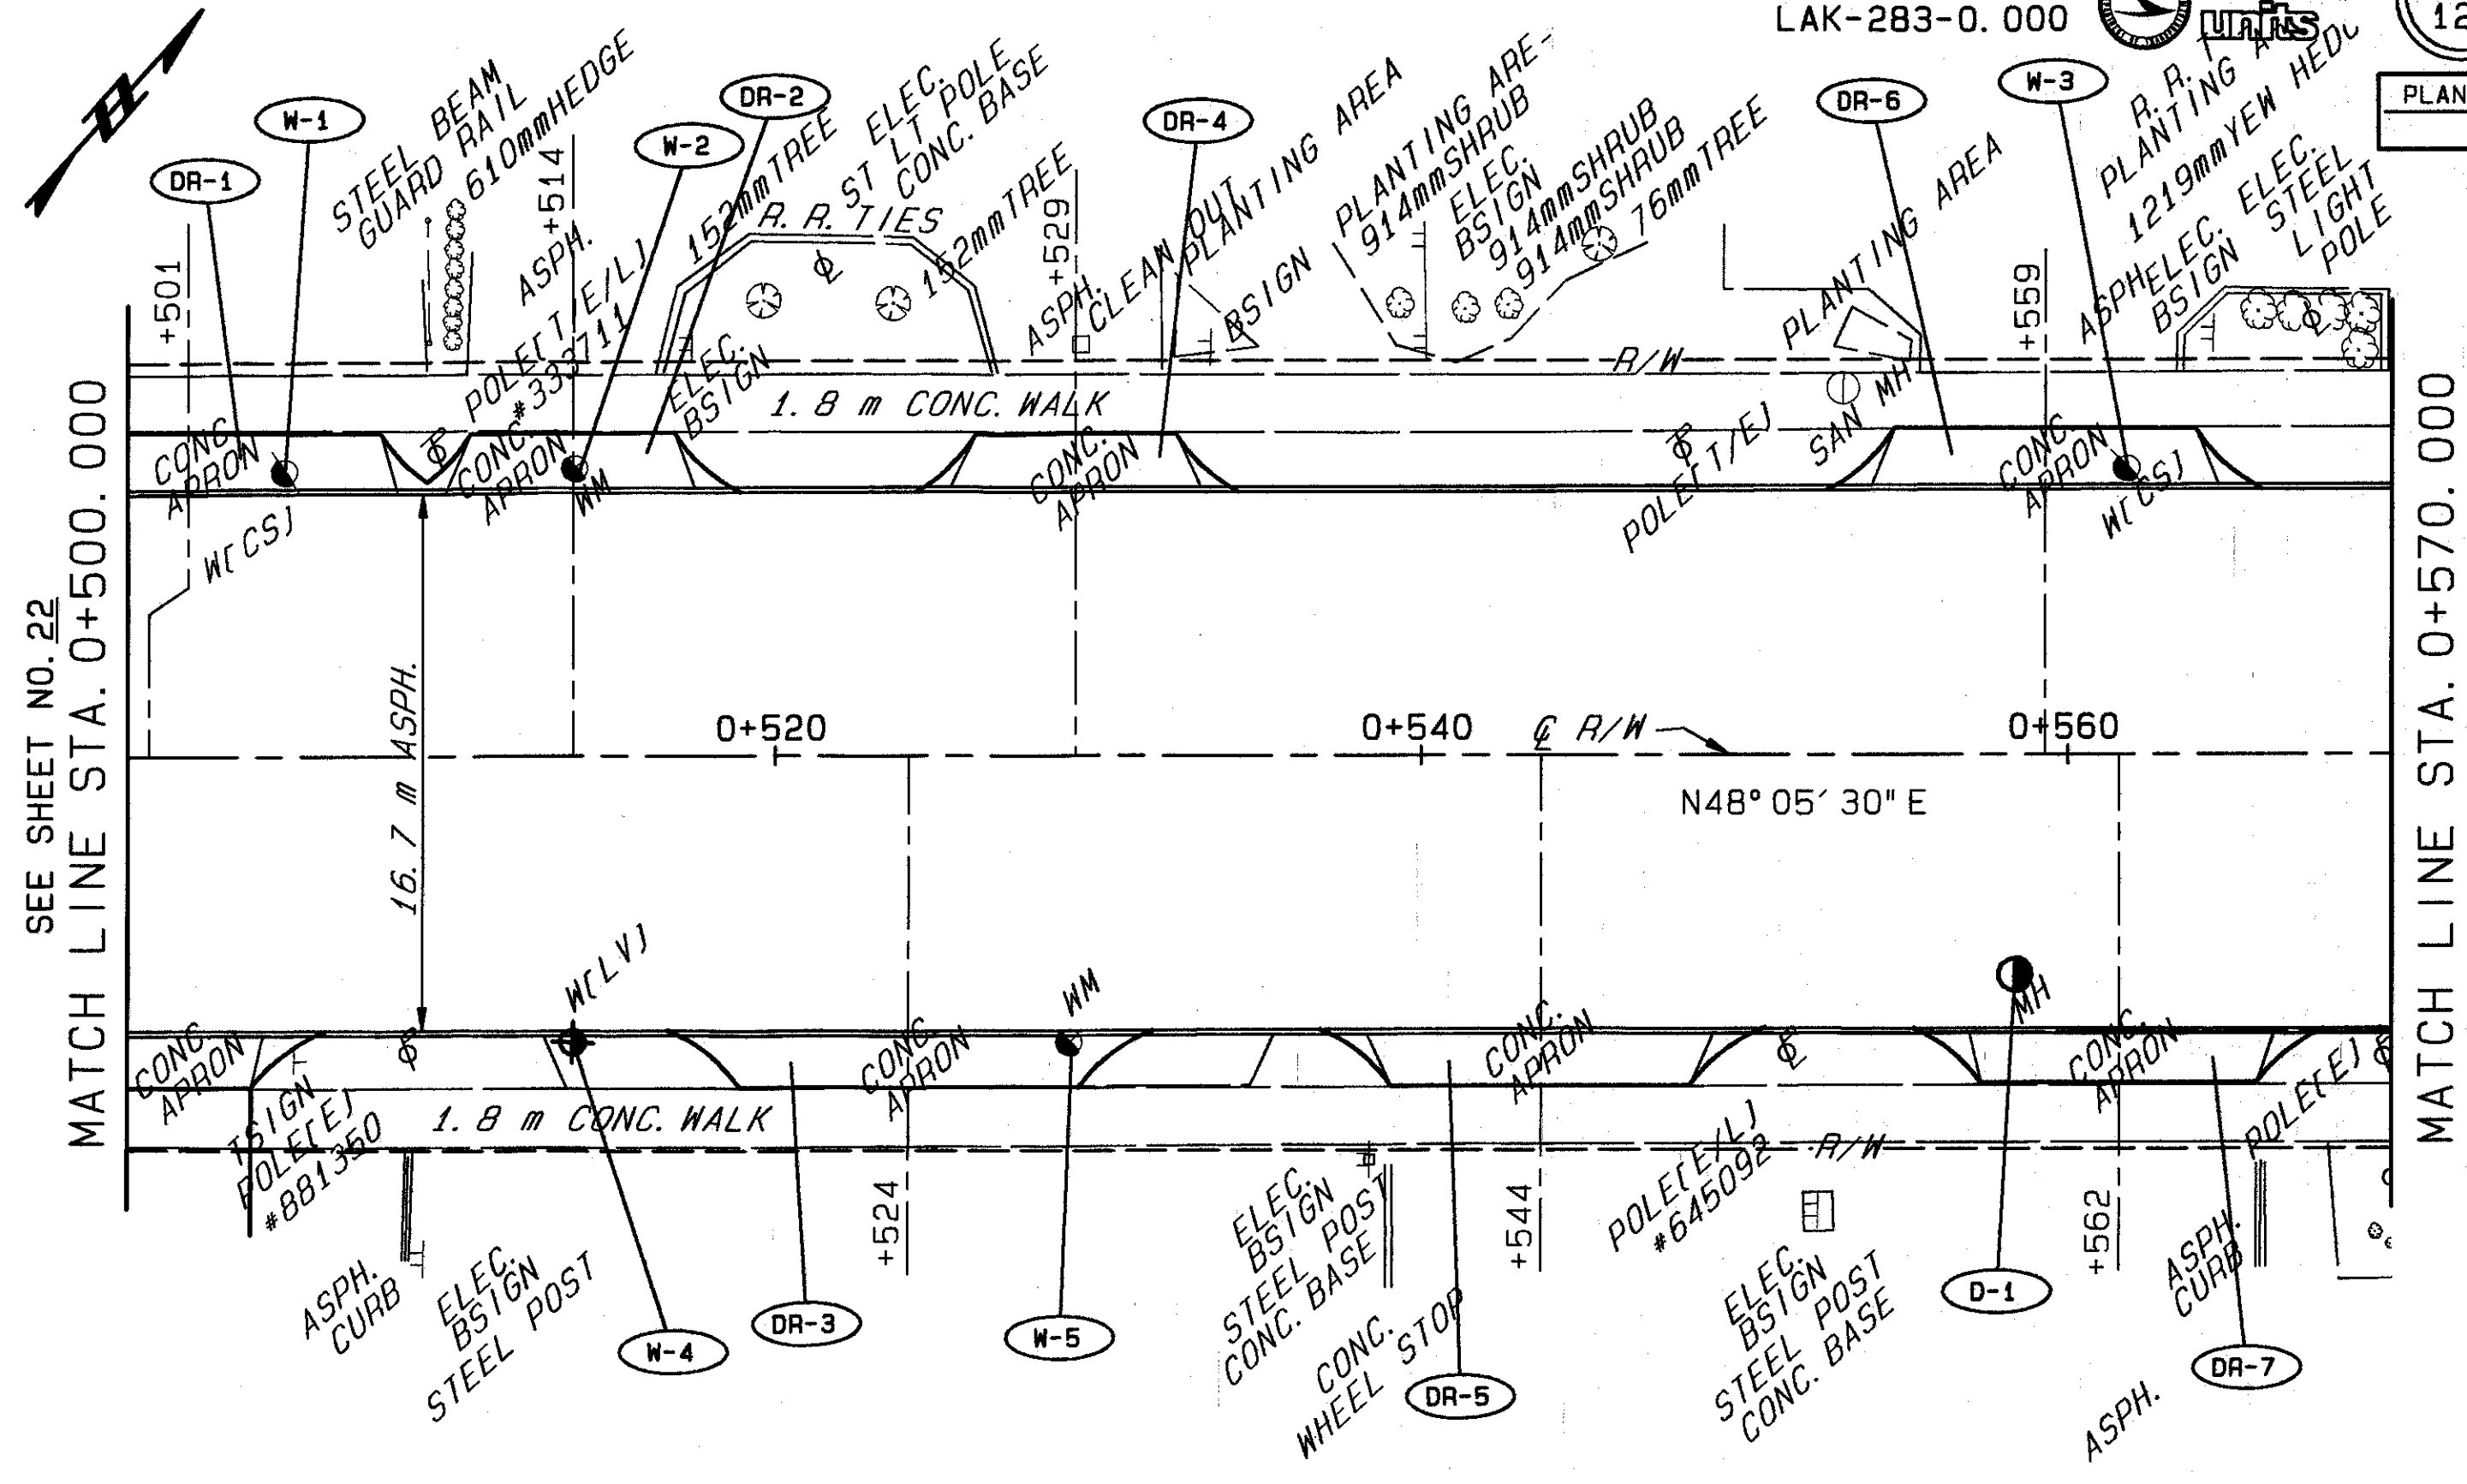

SEE SHEET NO. 22
MATCH LINE STA. 0+500.000

MATCH LINE STA. 0+570.000
SEE SHEET NO. 24

PLAN STA. 0+500.000 TO STA. 0+570.000