

93300 FRI 07/18/97 02:15 PM MATT FILES: BD10.PLT LSP10.PLT

LAKE COUNTY
LAK-283-0.000



24
121


PLAN NO.

SEE SHEET NO. 23

MATCH LINE STA. 0+570.000

MATCH LINE STA. 0+640.000

SEE SHEET NO. 25

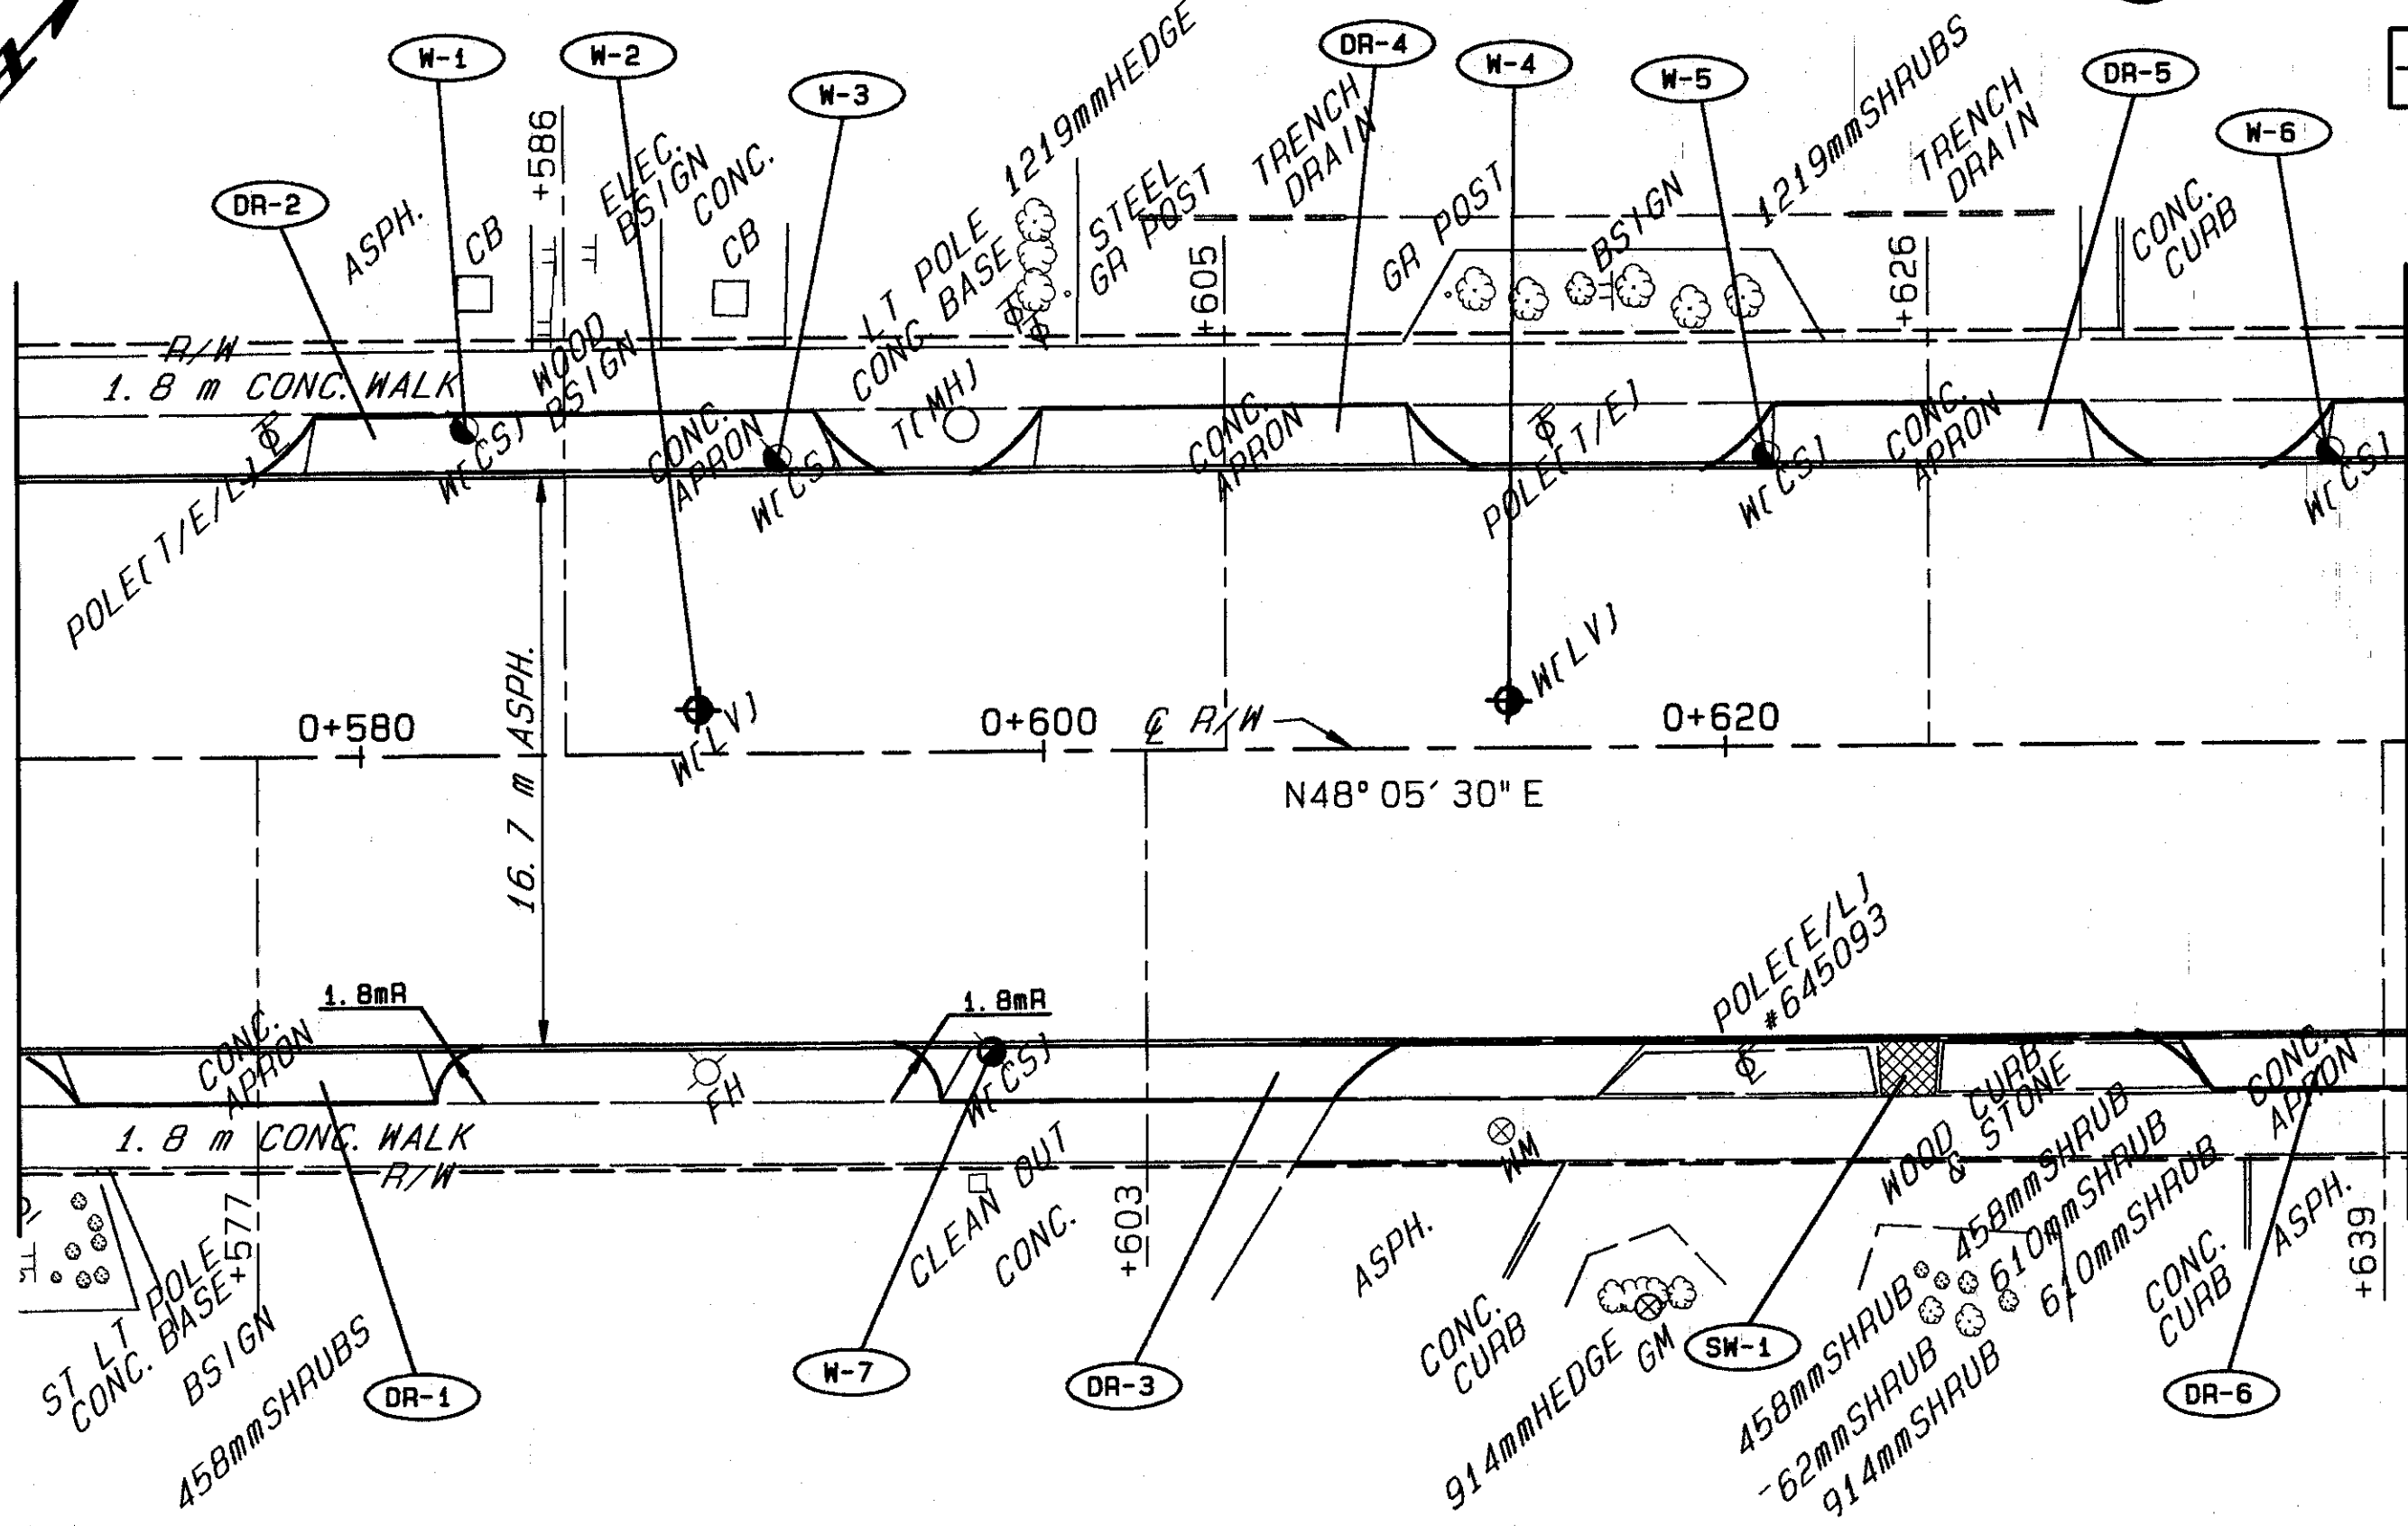

PLAN STA. 0+570.000 TO STA. 0+640.000