


93300 WED 12/04/96 12:15 PM MATT FILES: LSP15.PLT BD15.PLT

LAKE COUNTY
LAK-283-0.000



29
121

PLAN NO.

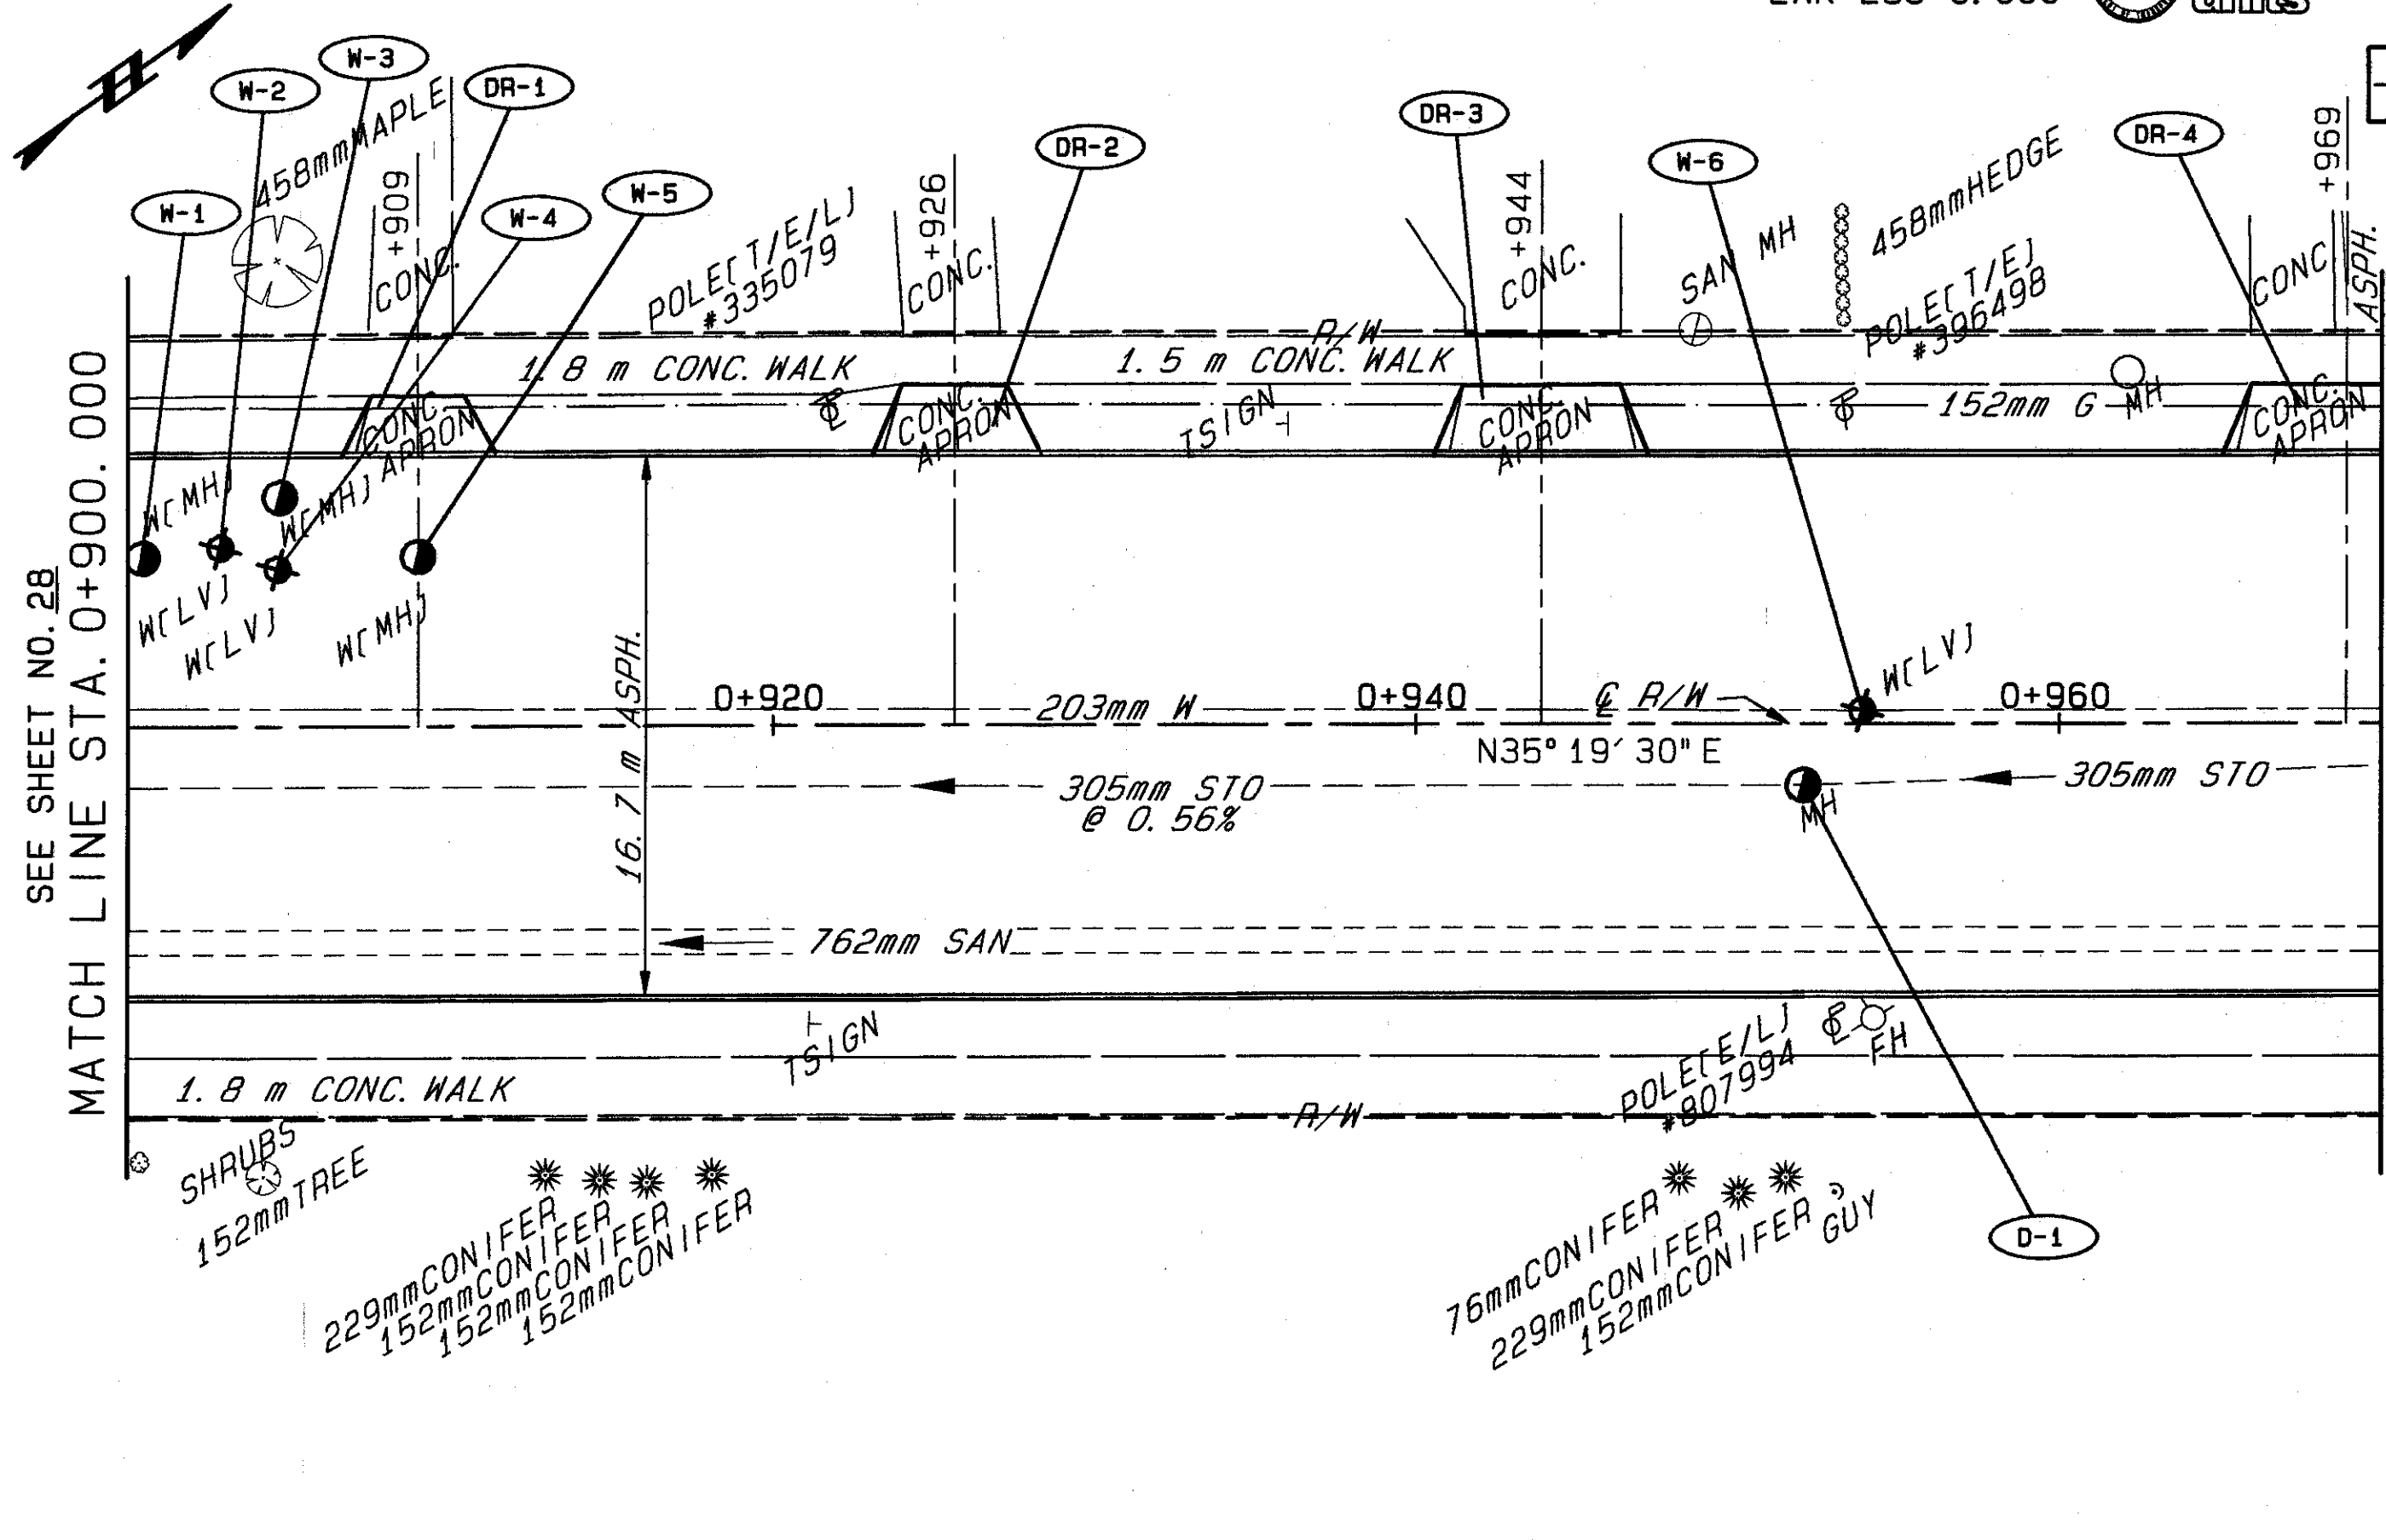

SEE SHEET NO. 28
MATCH LINE STA. 0+900.000

MATCH LINE STA. 0+970.000
SEE SHEET NO. 30

PLAN STA. 0+900.000 TO STA. 0+970.000