

93300 WED 12/04/96 12:15 PM MATT FILES: BD16.PLT LSP16.PLT

LAKE COUNTY  
LAK-283-0.000




30  
121

PLAN NO.



SEE SHEET NO. 29  
MATCH LINE STA. 0+970.000

MATCH LINE STA. 1+040.000  
SEE SHEET NO. 31

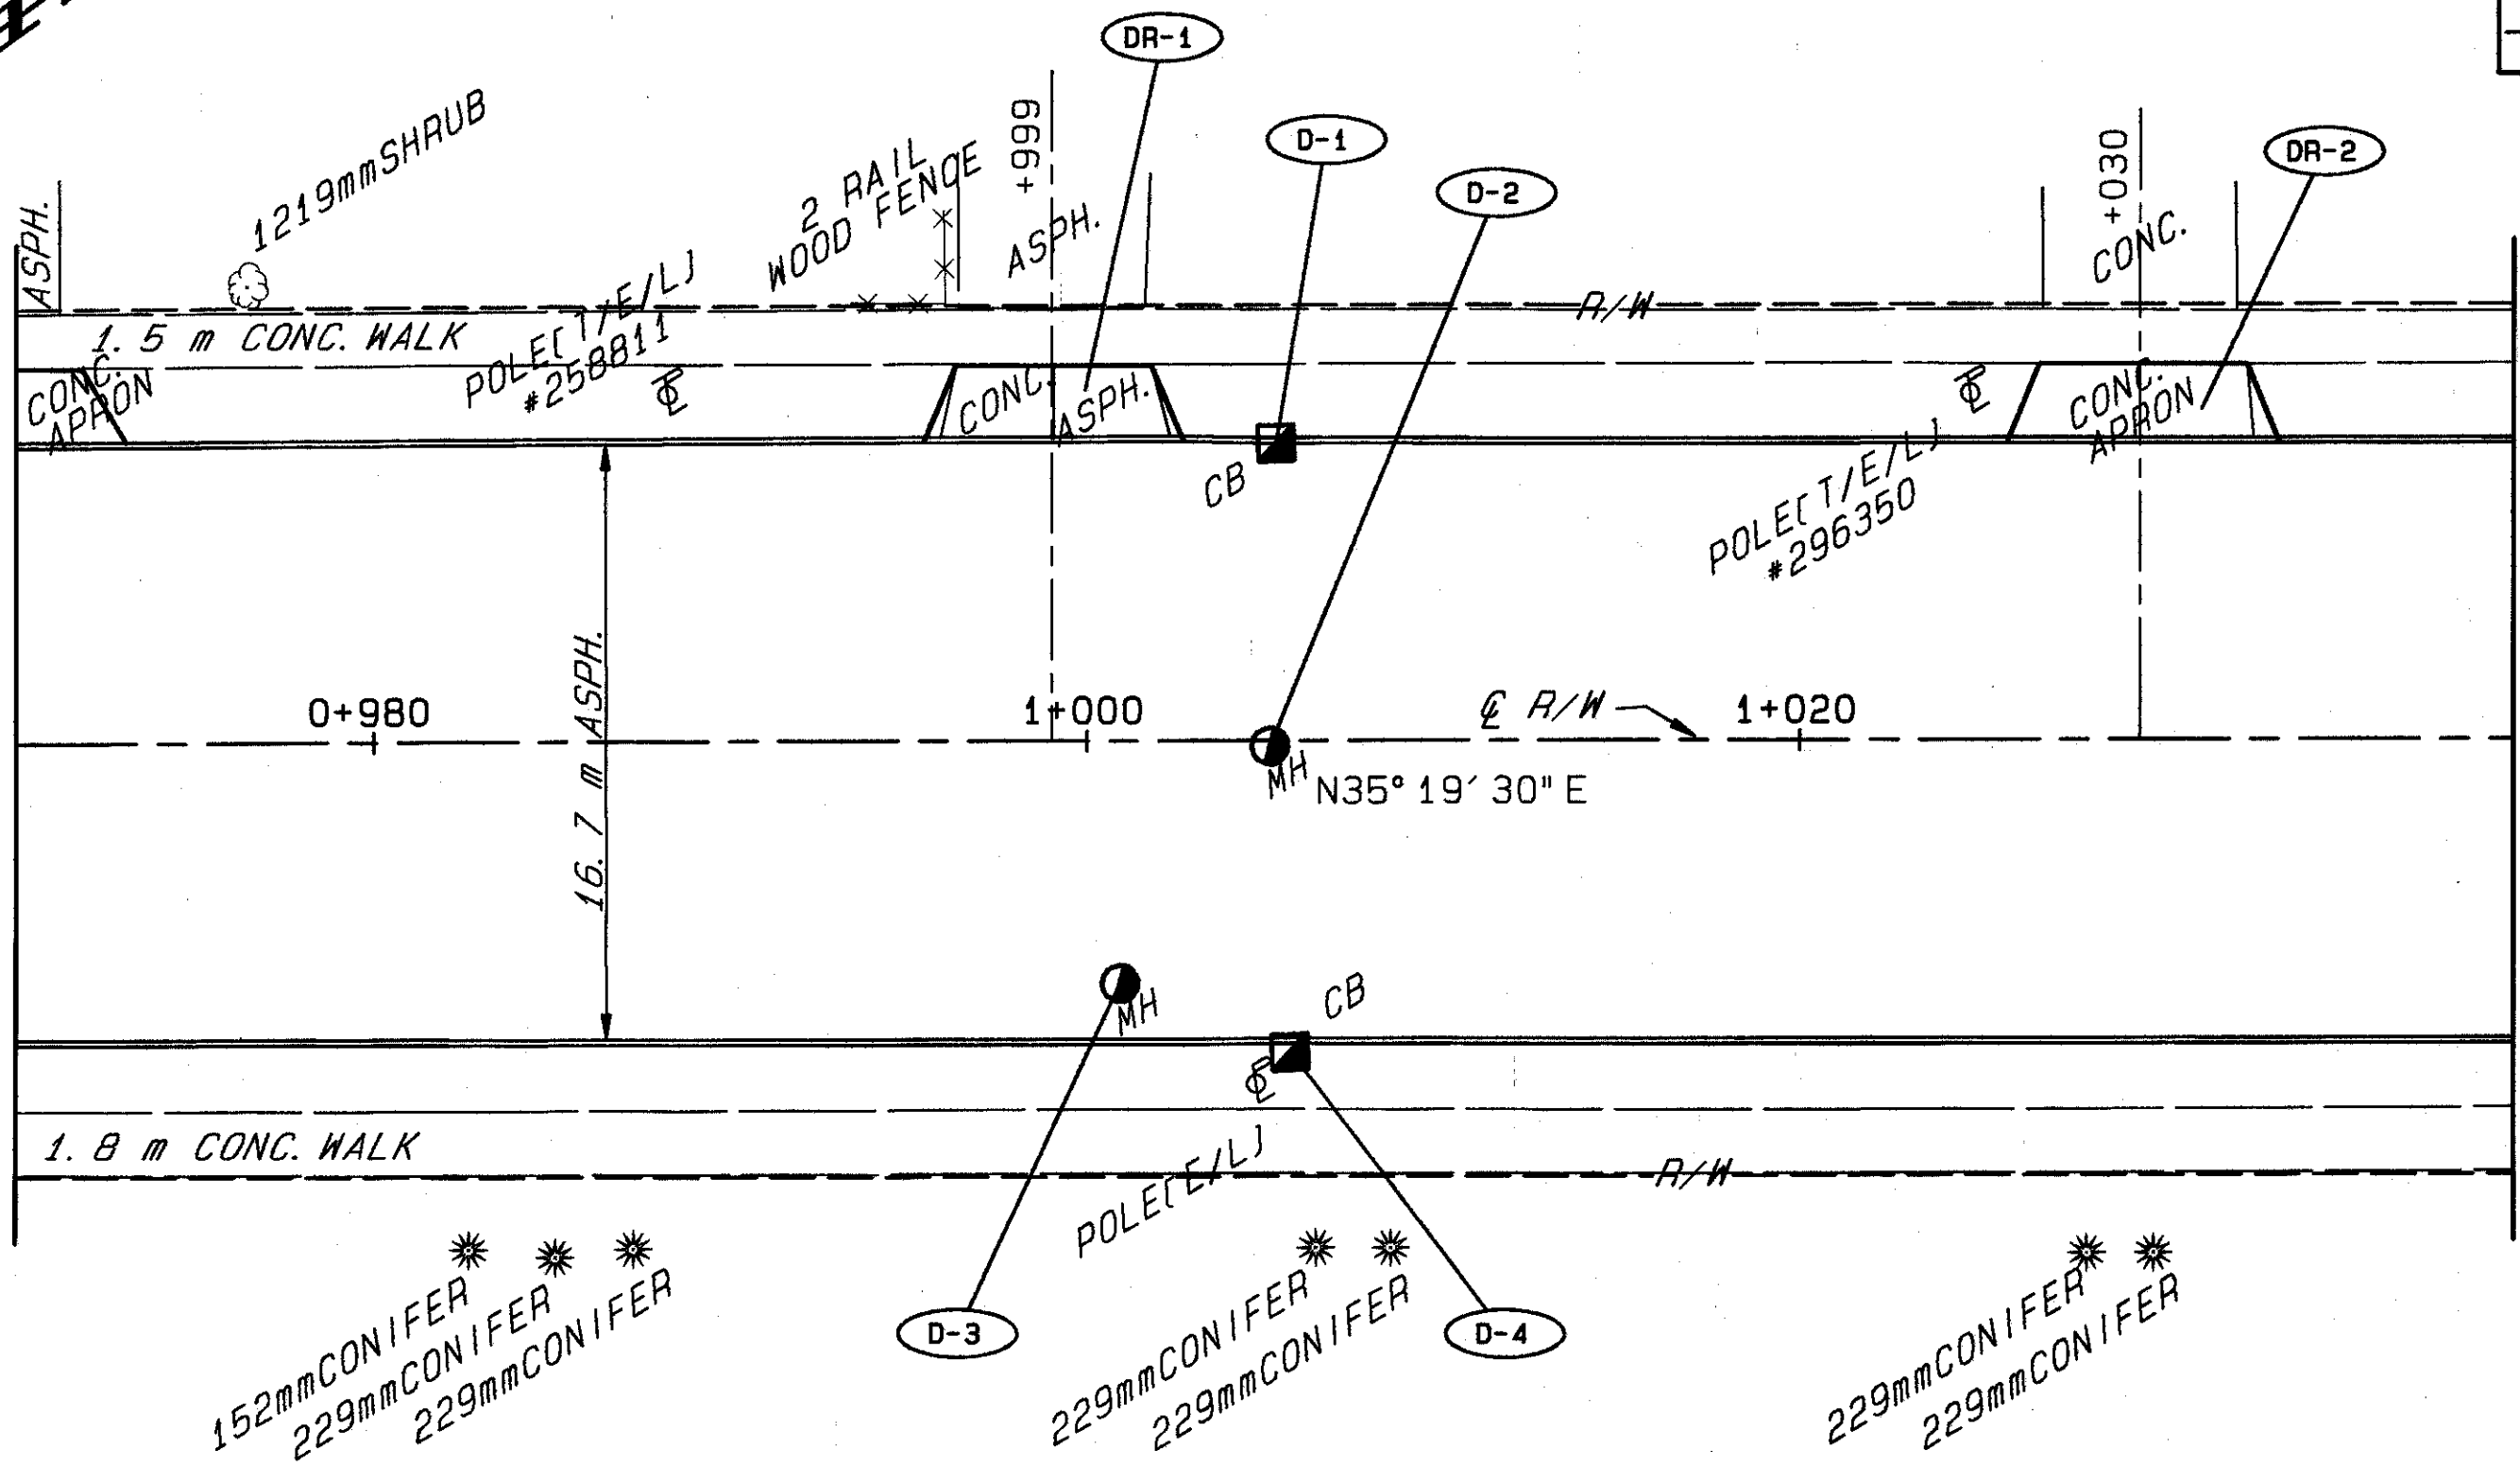

PLAN STA. 0+970.000 TO STA. 1+040.000