


93300 WED 12/04/96 12:31 PM MATT FILES: LSP28.PLT BD28.PLT

LAKE COUNTY
LAK-283-0.000




42
121

PLAN NO.

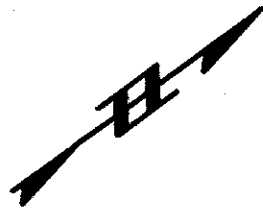

SEE SHEET NO. 41
MATCH LINE STA. 1+730.000

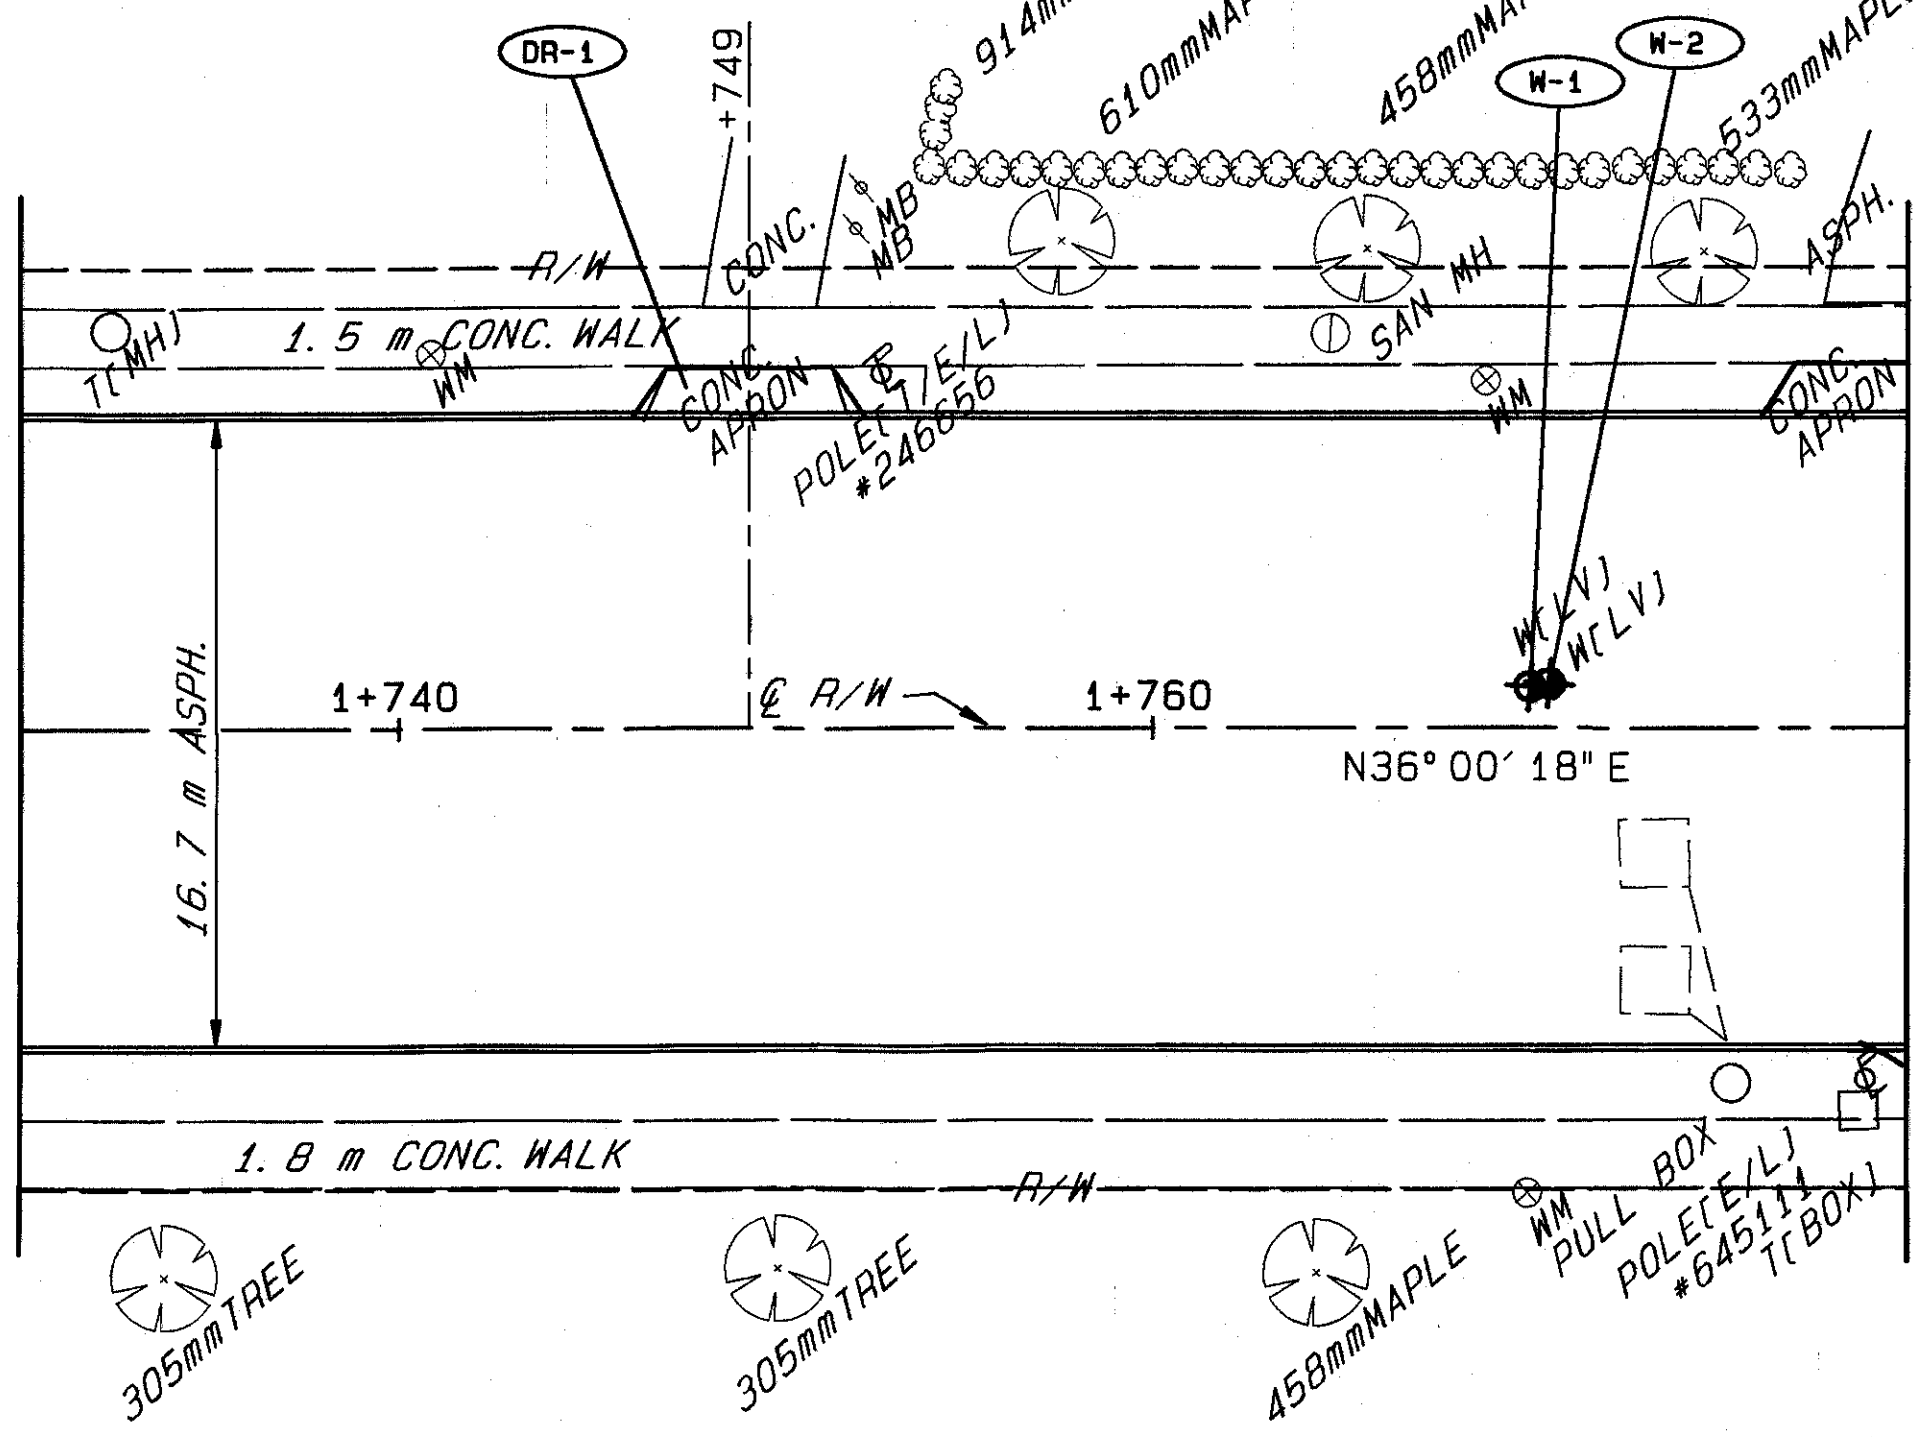

MATCH LINE STA. 1+780.000
SEE SHEET NO. 43

PLAN STA. 1+730.000 TO STA. 1+780.000