

93300 WED 12/04/96 12:31 PM MATT FILES: LSP30.PLT BD30.PLT

LAKE COUNTY
LAK-283-0.000




44
121

PLAN NO.



SEE SHEET NO. 43
MATCH LINE STA. 1+830.000

MATCH LINE STA. 1+900.000
SEE SHEET NO. 45

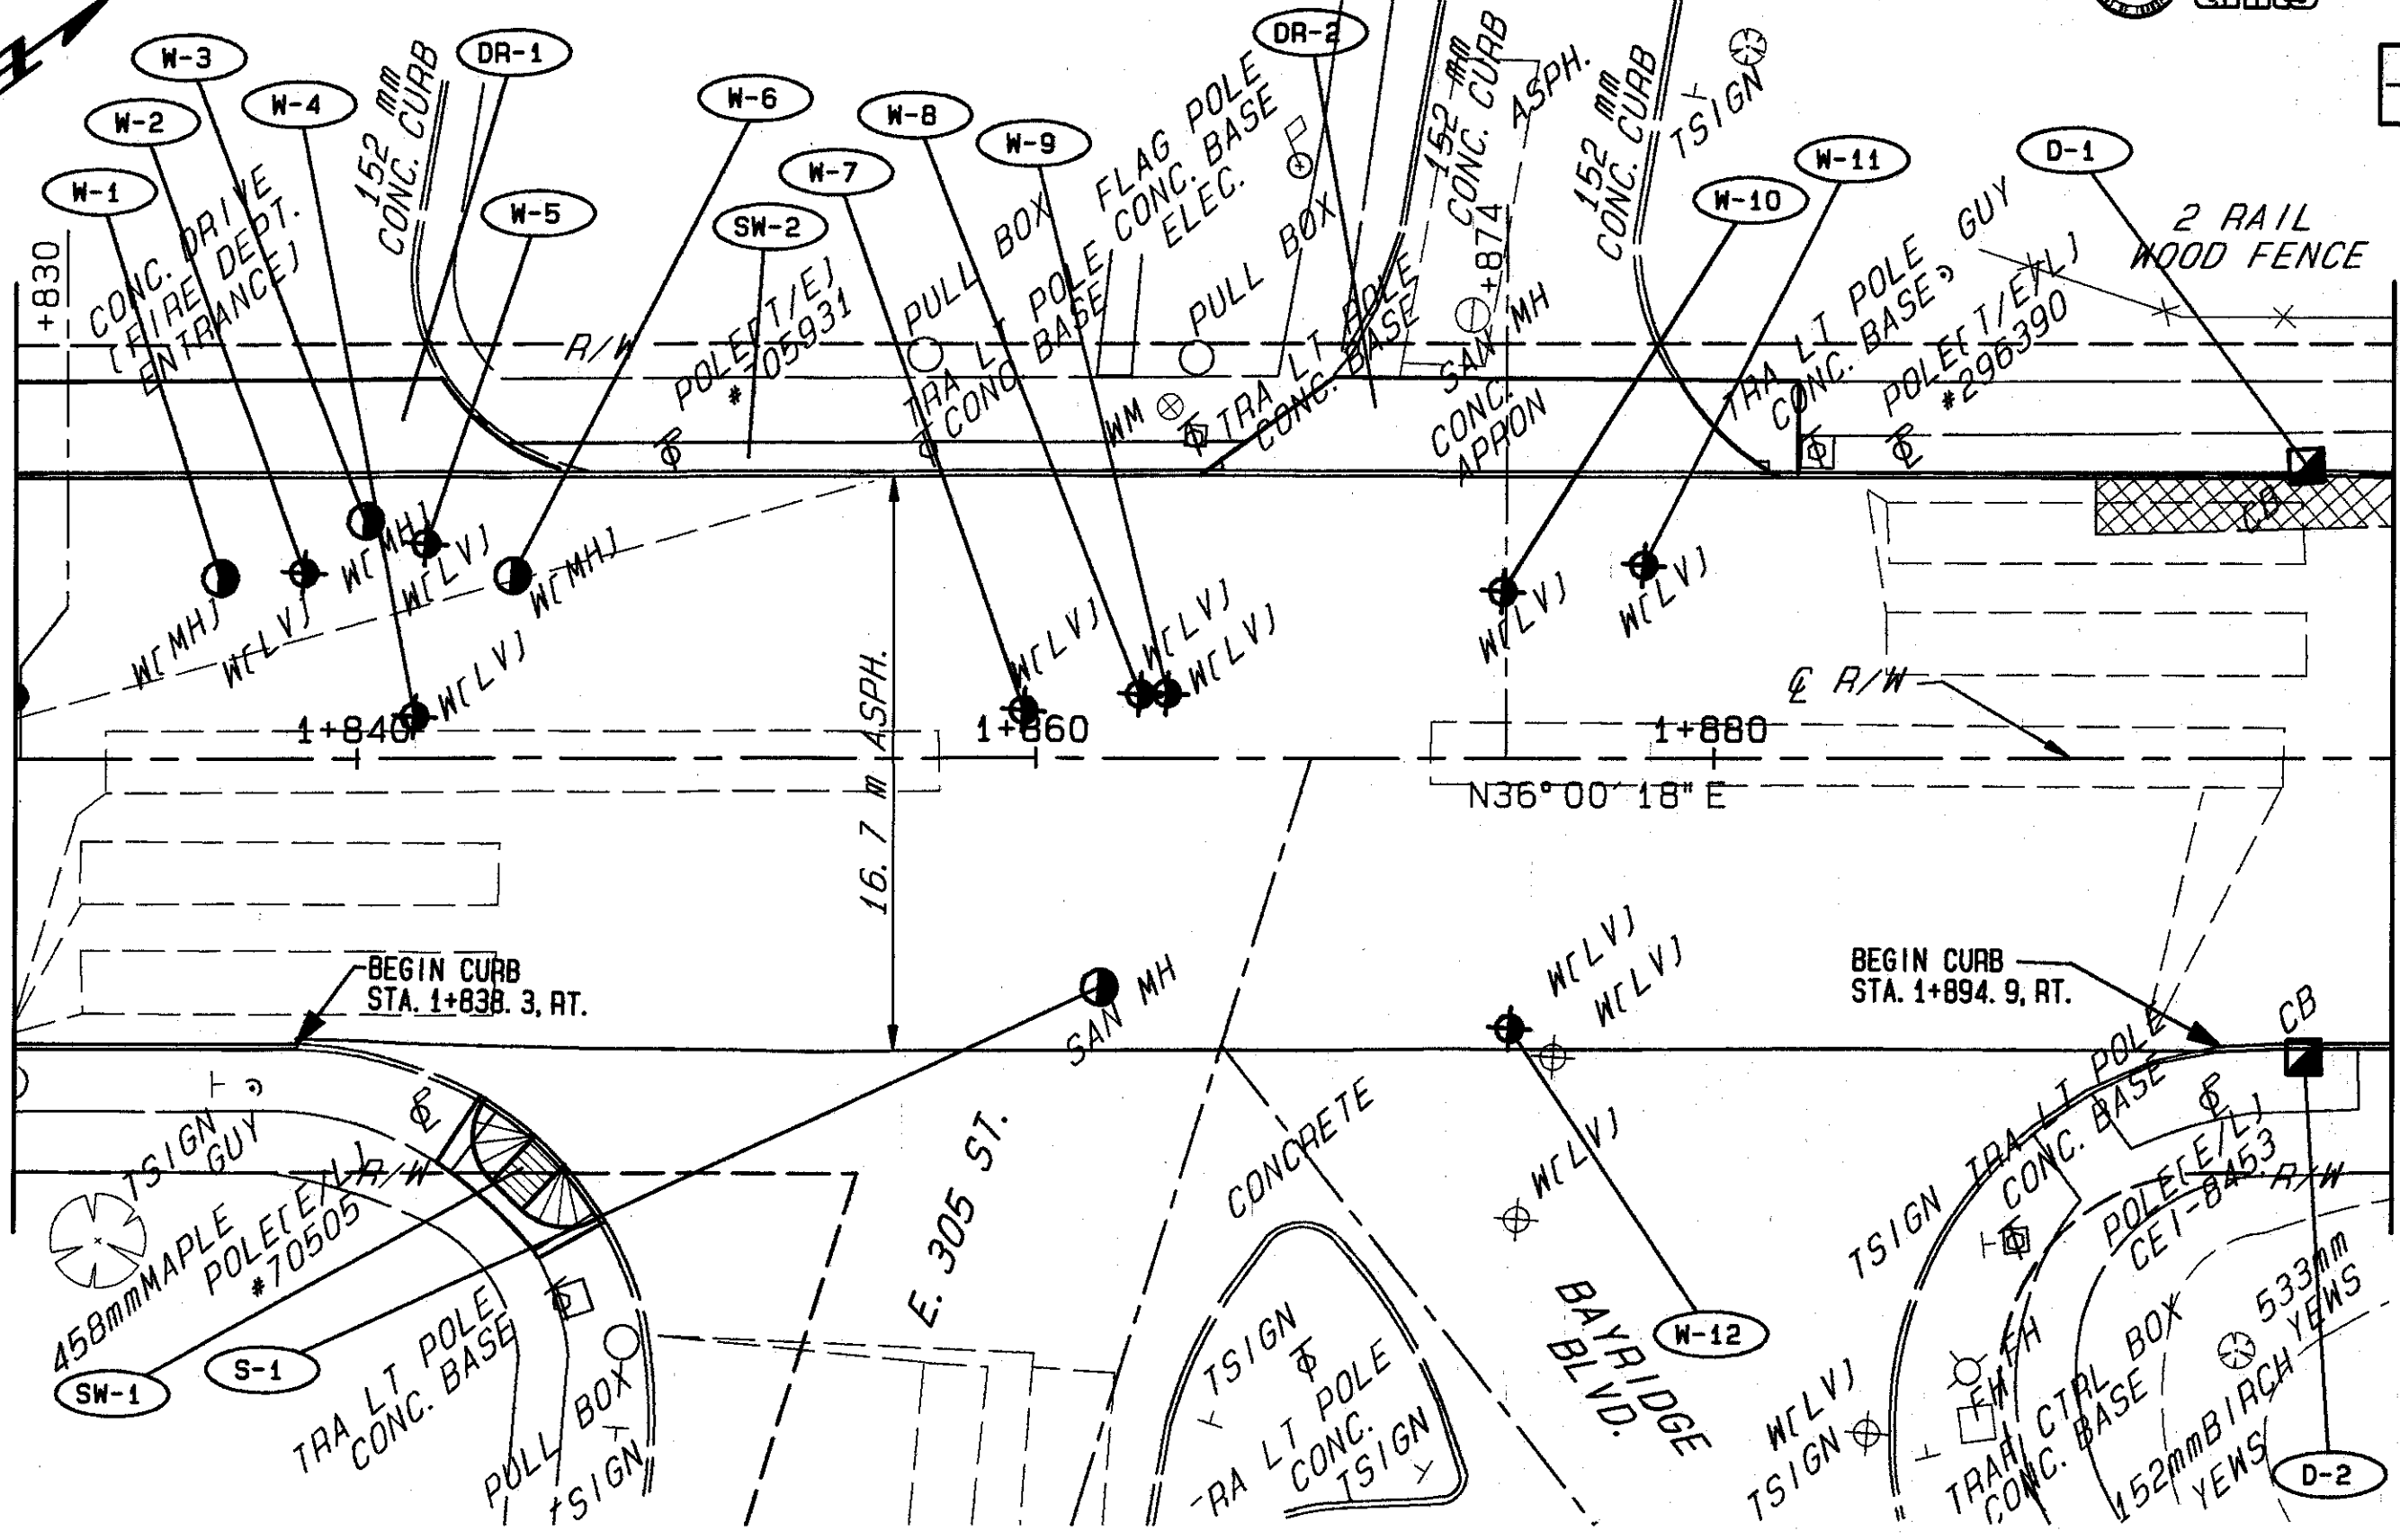

PLAN STA. 1+830.000 TO STA. 1+900.000