

93300 FRI 08/08/97 11:47 AM MATT FILES: LSP31.PLT BD31.PLT

LAKE COUNTY  
LAK-283-0.000




45  
121

PLAN NO.



SEE SHEET NO. 44  
MATCH LINE STA. 1+900.000

MATCH LINE STA. 1+970.000  
SEE SHEET NO. 46

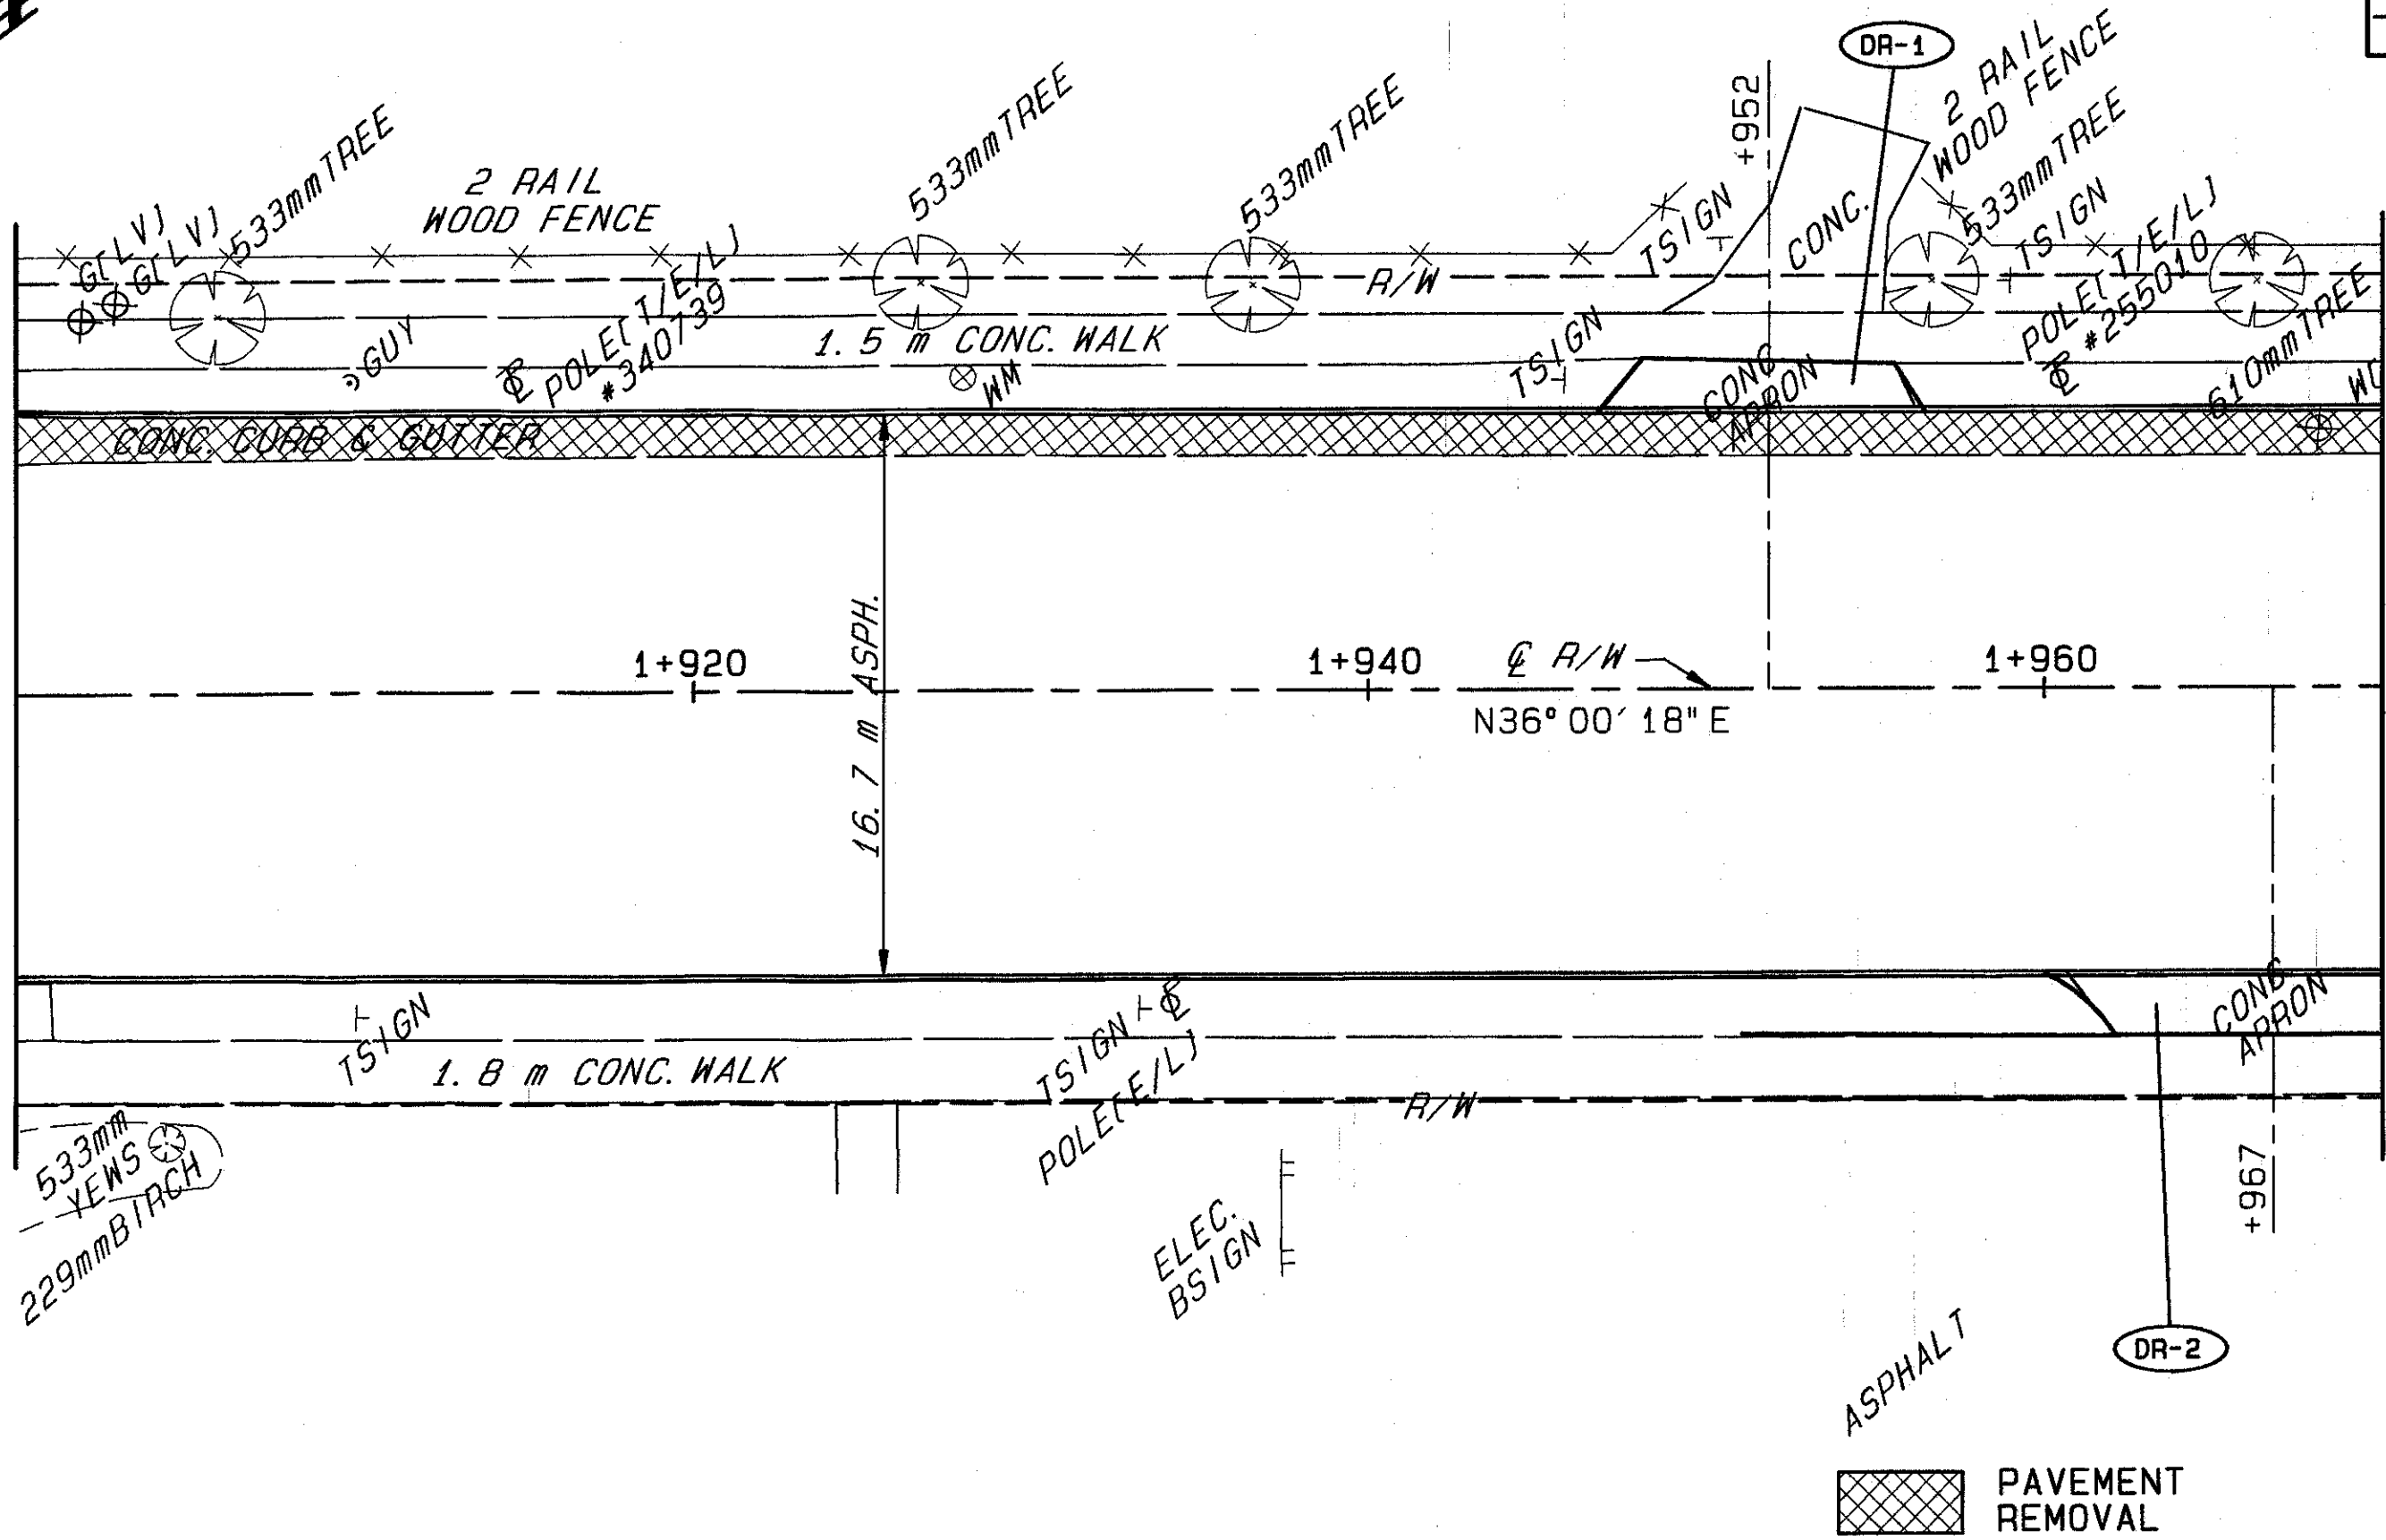

PLAN STA. 1+900.000 TO STA. 1+970.000