


93300 WED 12/04/96 12:53 PM MATT FILES: LSP39.PLT BD39.PLT

LAKE COUNTY  
LAK-283-0.000




53  
121

PLAN NO.

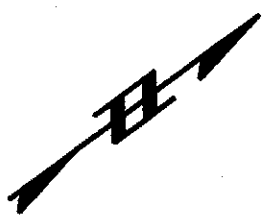

SEE SHEET NO. 52  
MATCH LINE STA. 2+420.000

MATCH LINE STA. 2+490.000  
SEE SHEET NO. 54

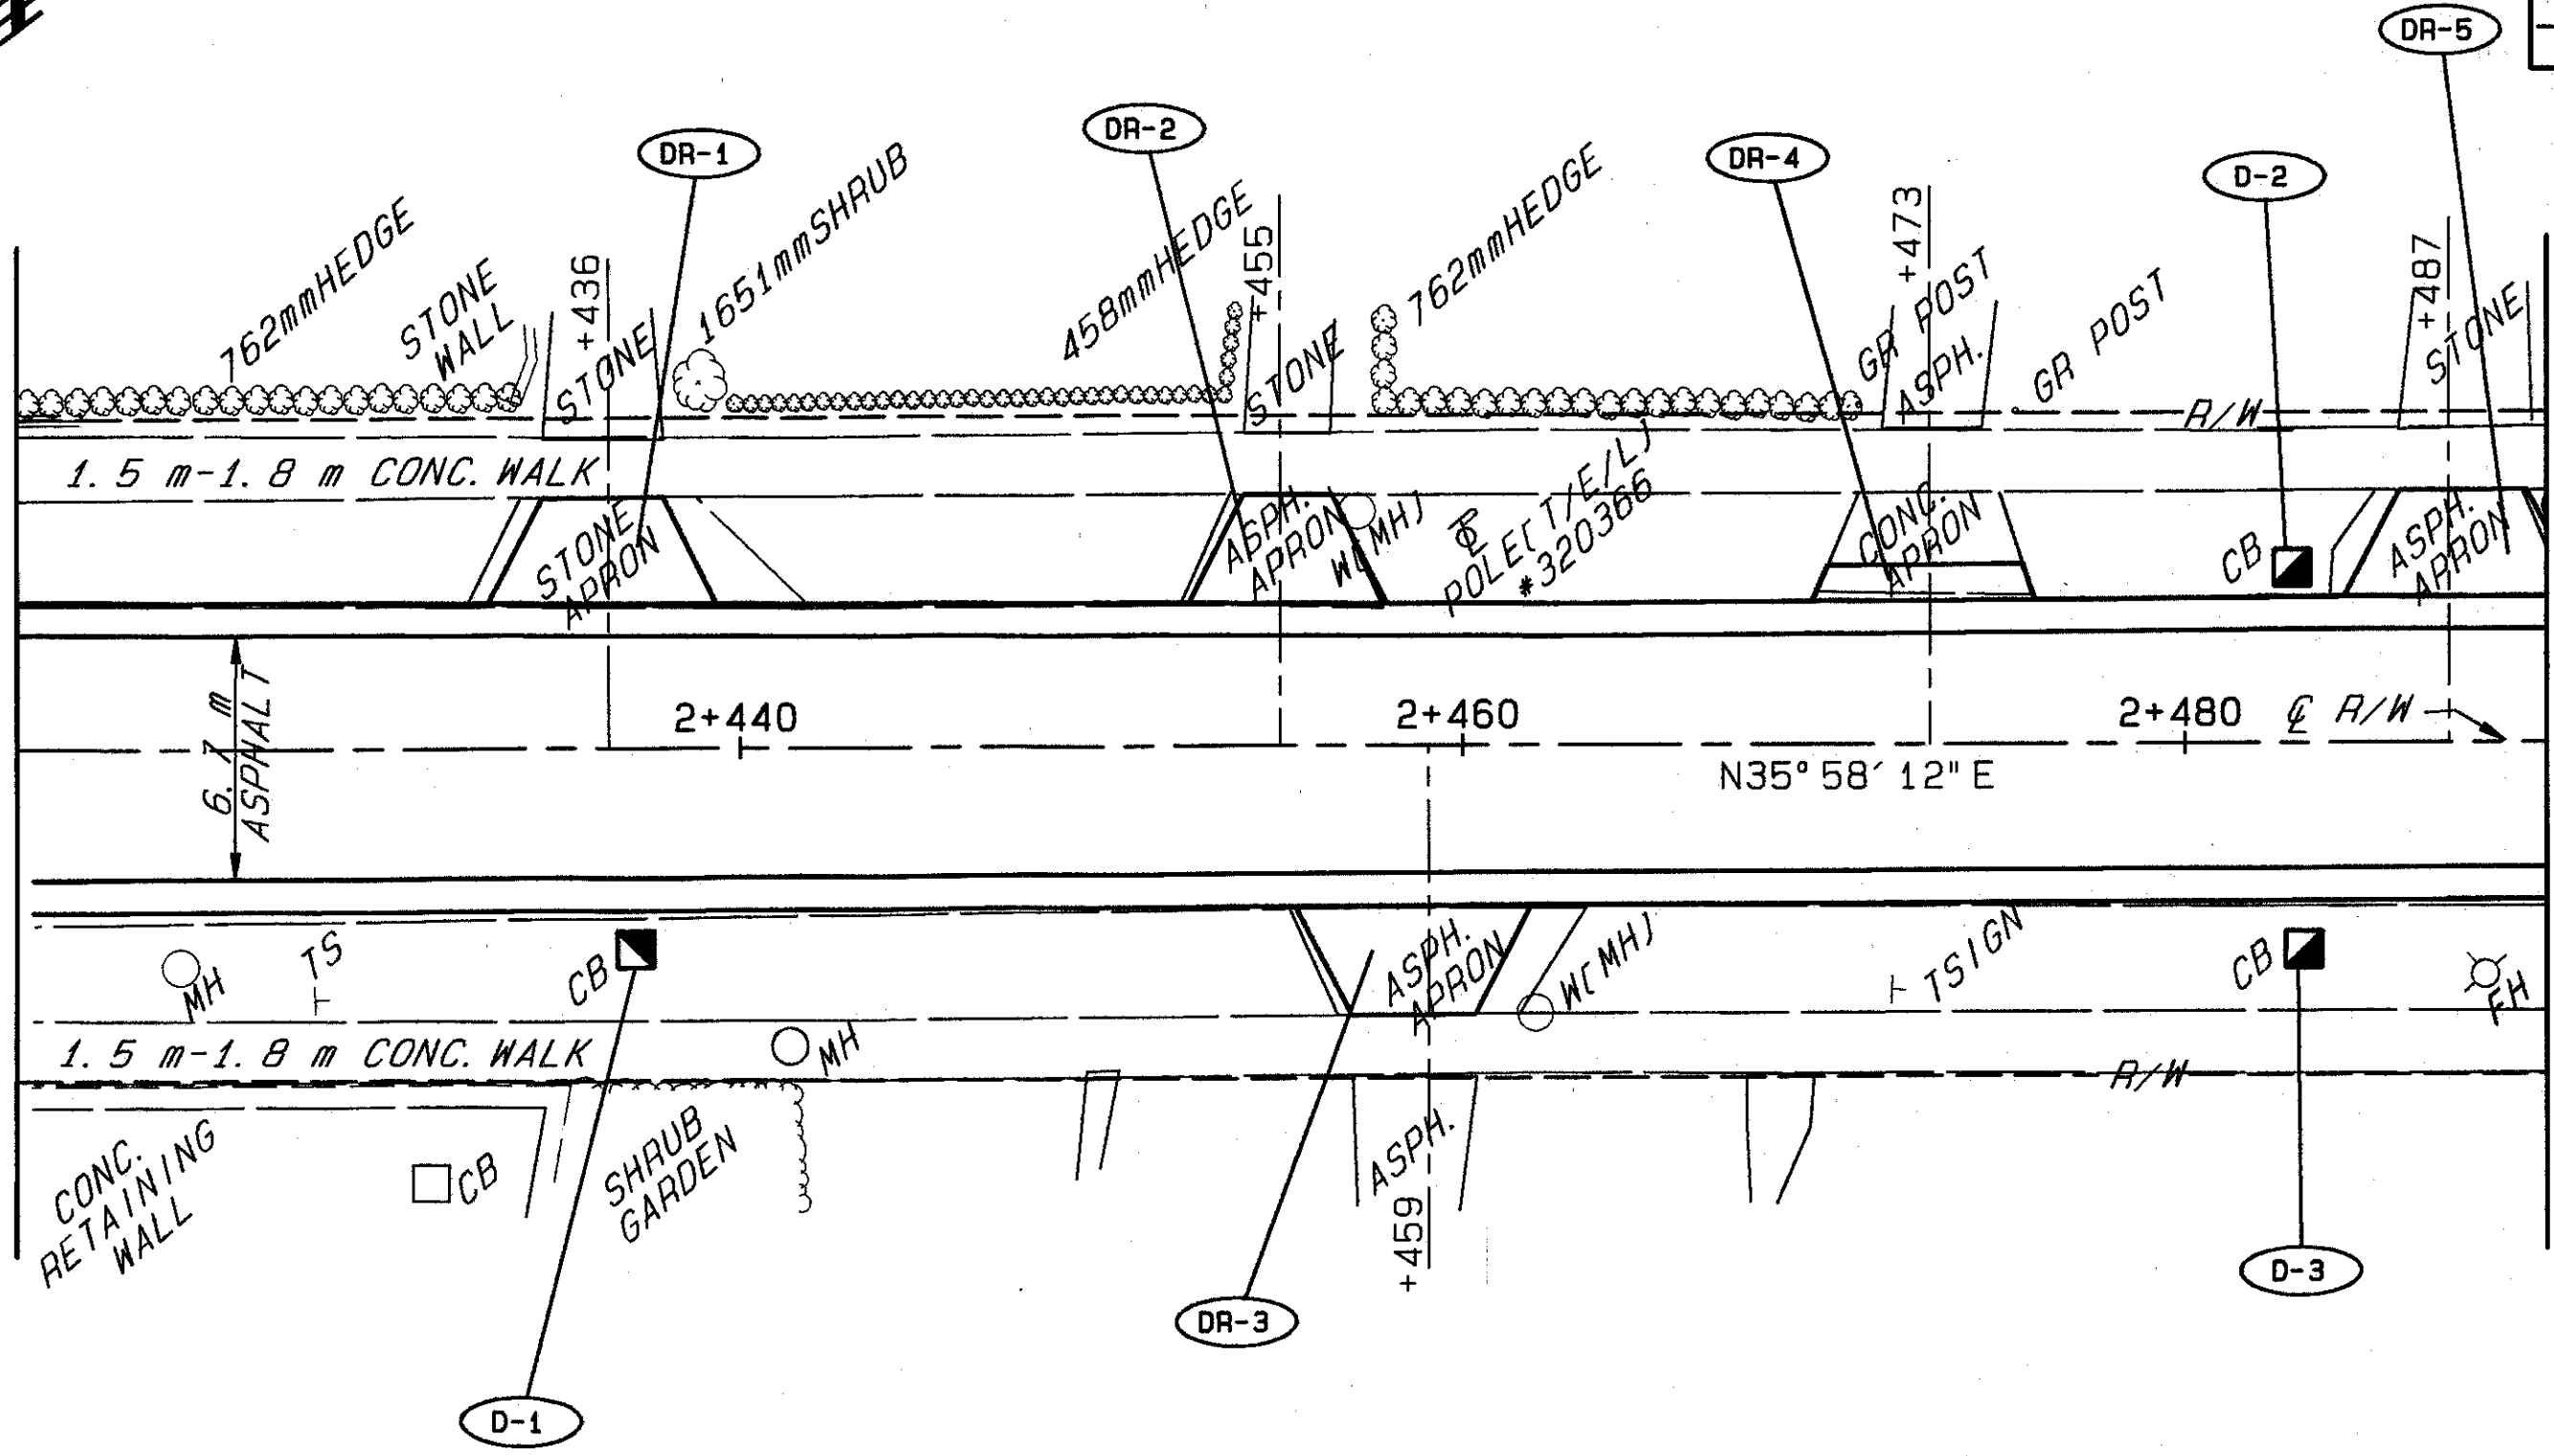

PLAN STA. 2+420.000 TO STA. 2+490.000