


93300 TUE 07/22/97 11:42 AM MATT FILES: BD47.PLT LSP47.PLT

LAKE COUNTY  
LAK-283-0.000




61  
121

PLAN NO.

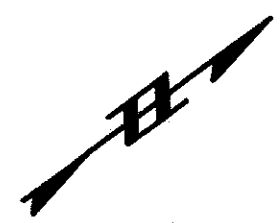

SEE SHEET NO. 60  
MATCH LINE STA. 2+960.000

MATCH LINE STA. 3+030.000  
SEE SHEET NO. 62

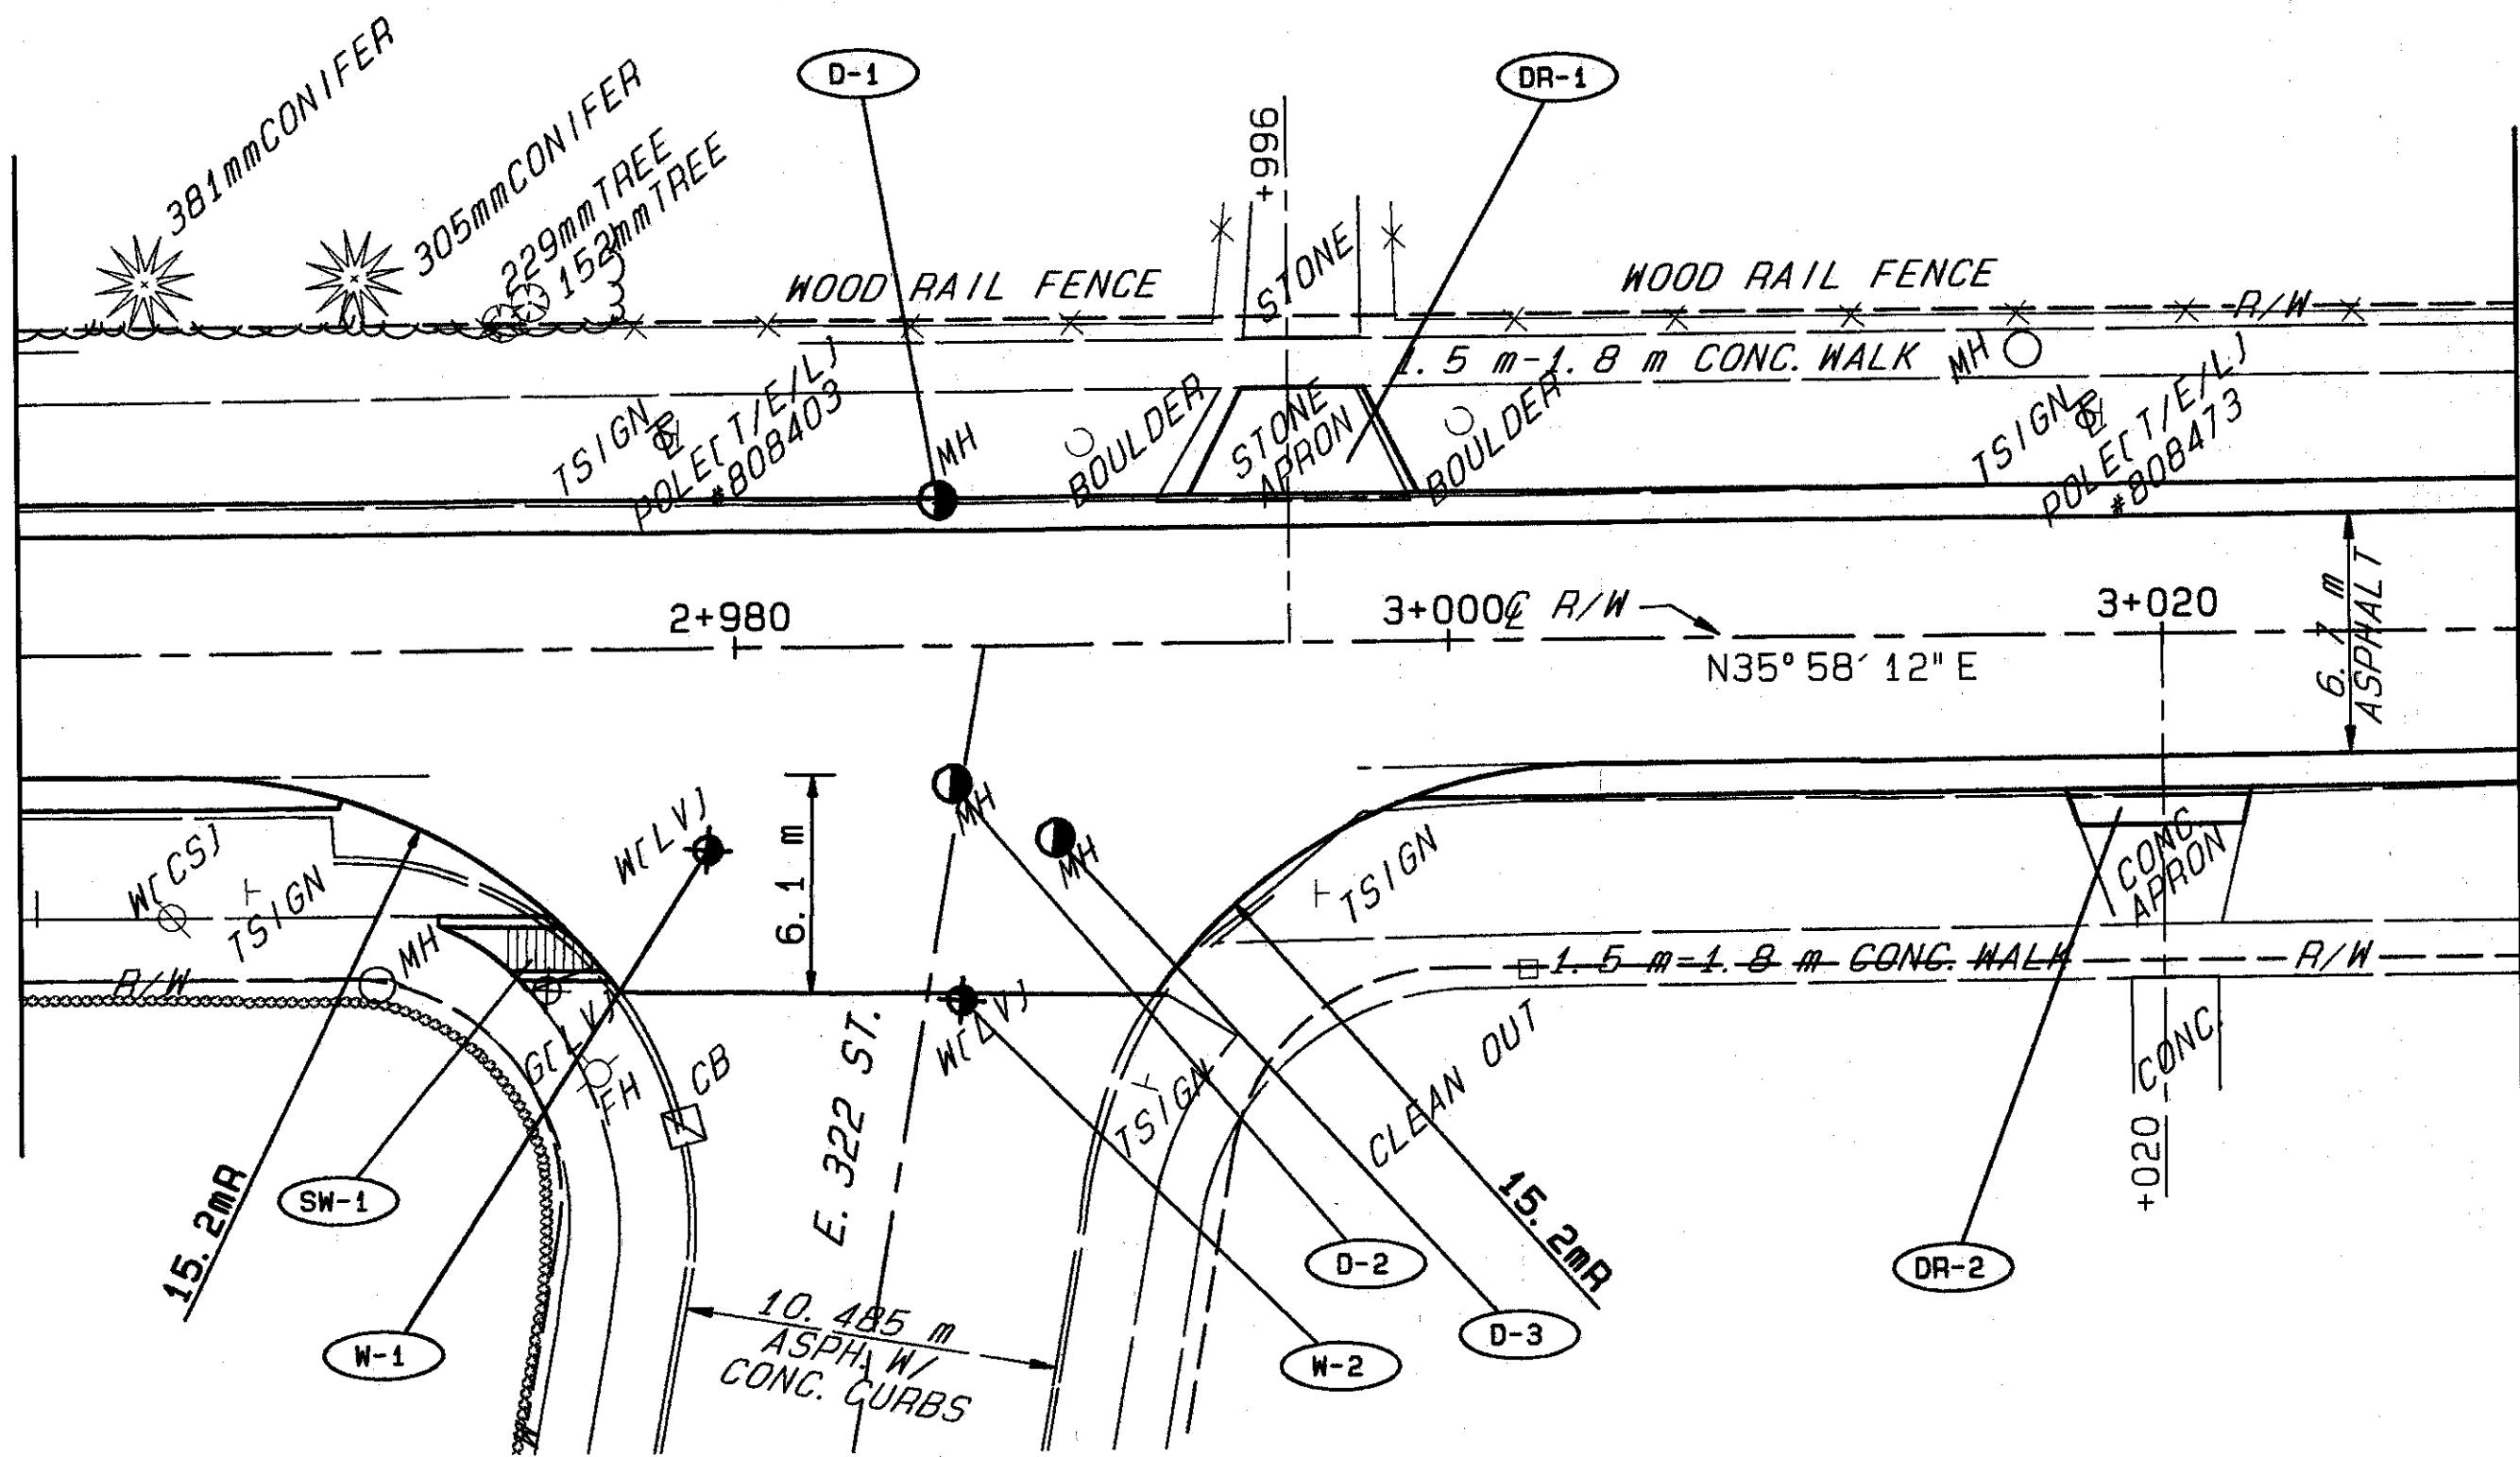

PLAN STA. 2+960.000 TO STA. 3+030.000