


93300 WED 12/04/96 04:10 PM MATT FILES: BD49.PLT LSP49.PLT

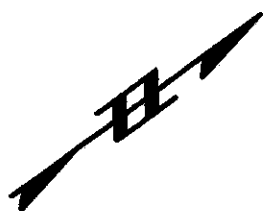

LAKE COUNTY  
LAK-283-0.000




63  
121

PLAN NO.

SEE SHEET NO. 62  
MATCH LINE STA. 3+100.000

MATCH LINE STA. 3+170.000  
SEE SHEET NO. 64

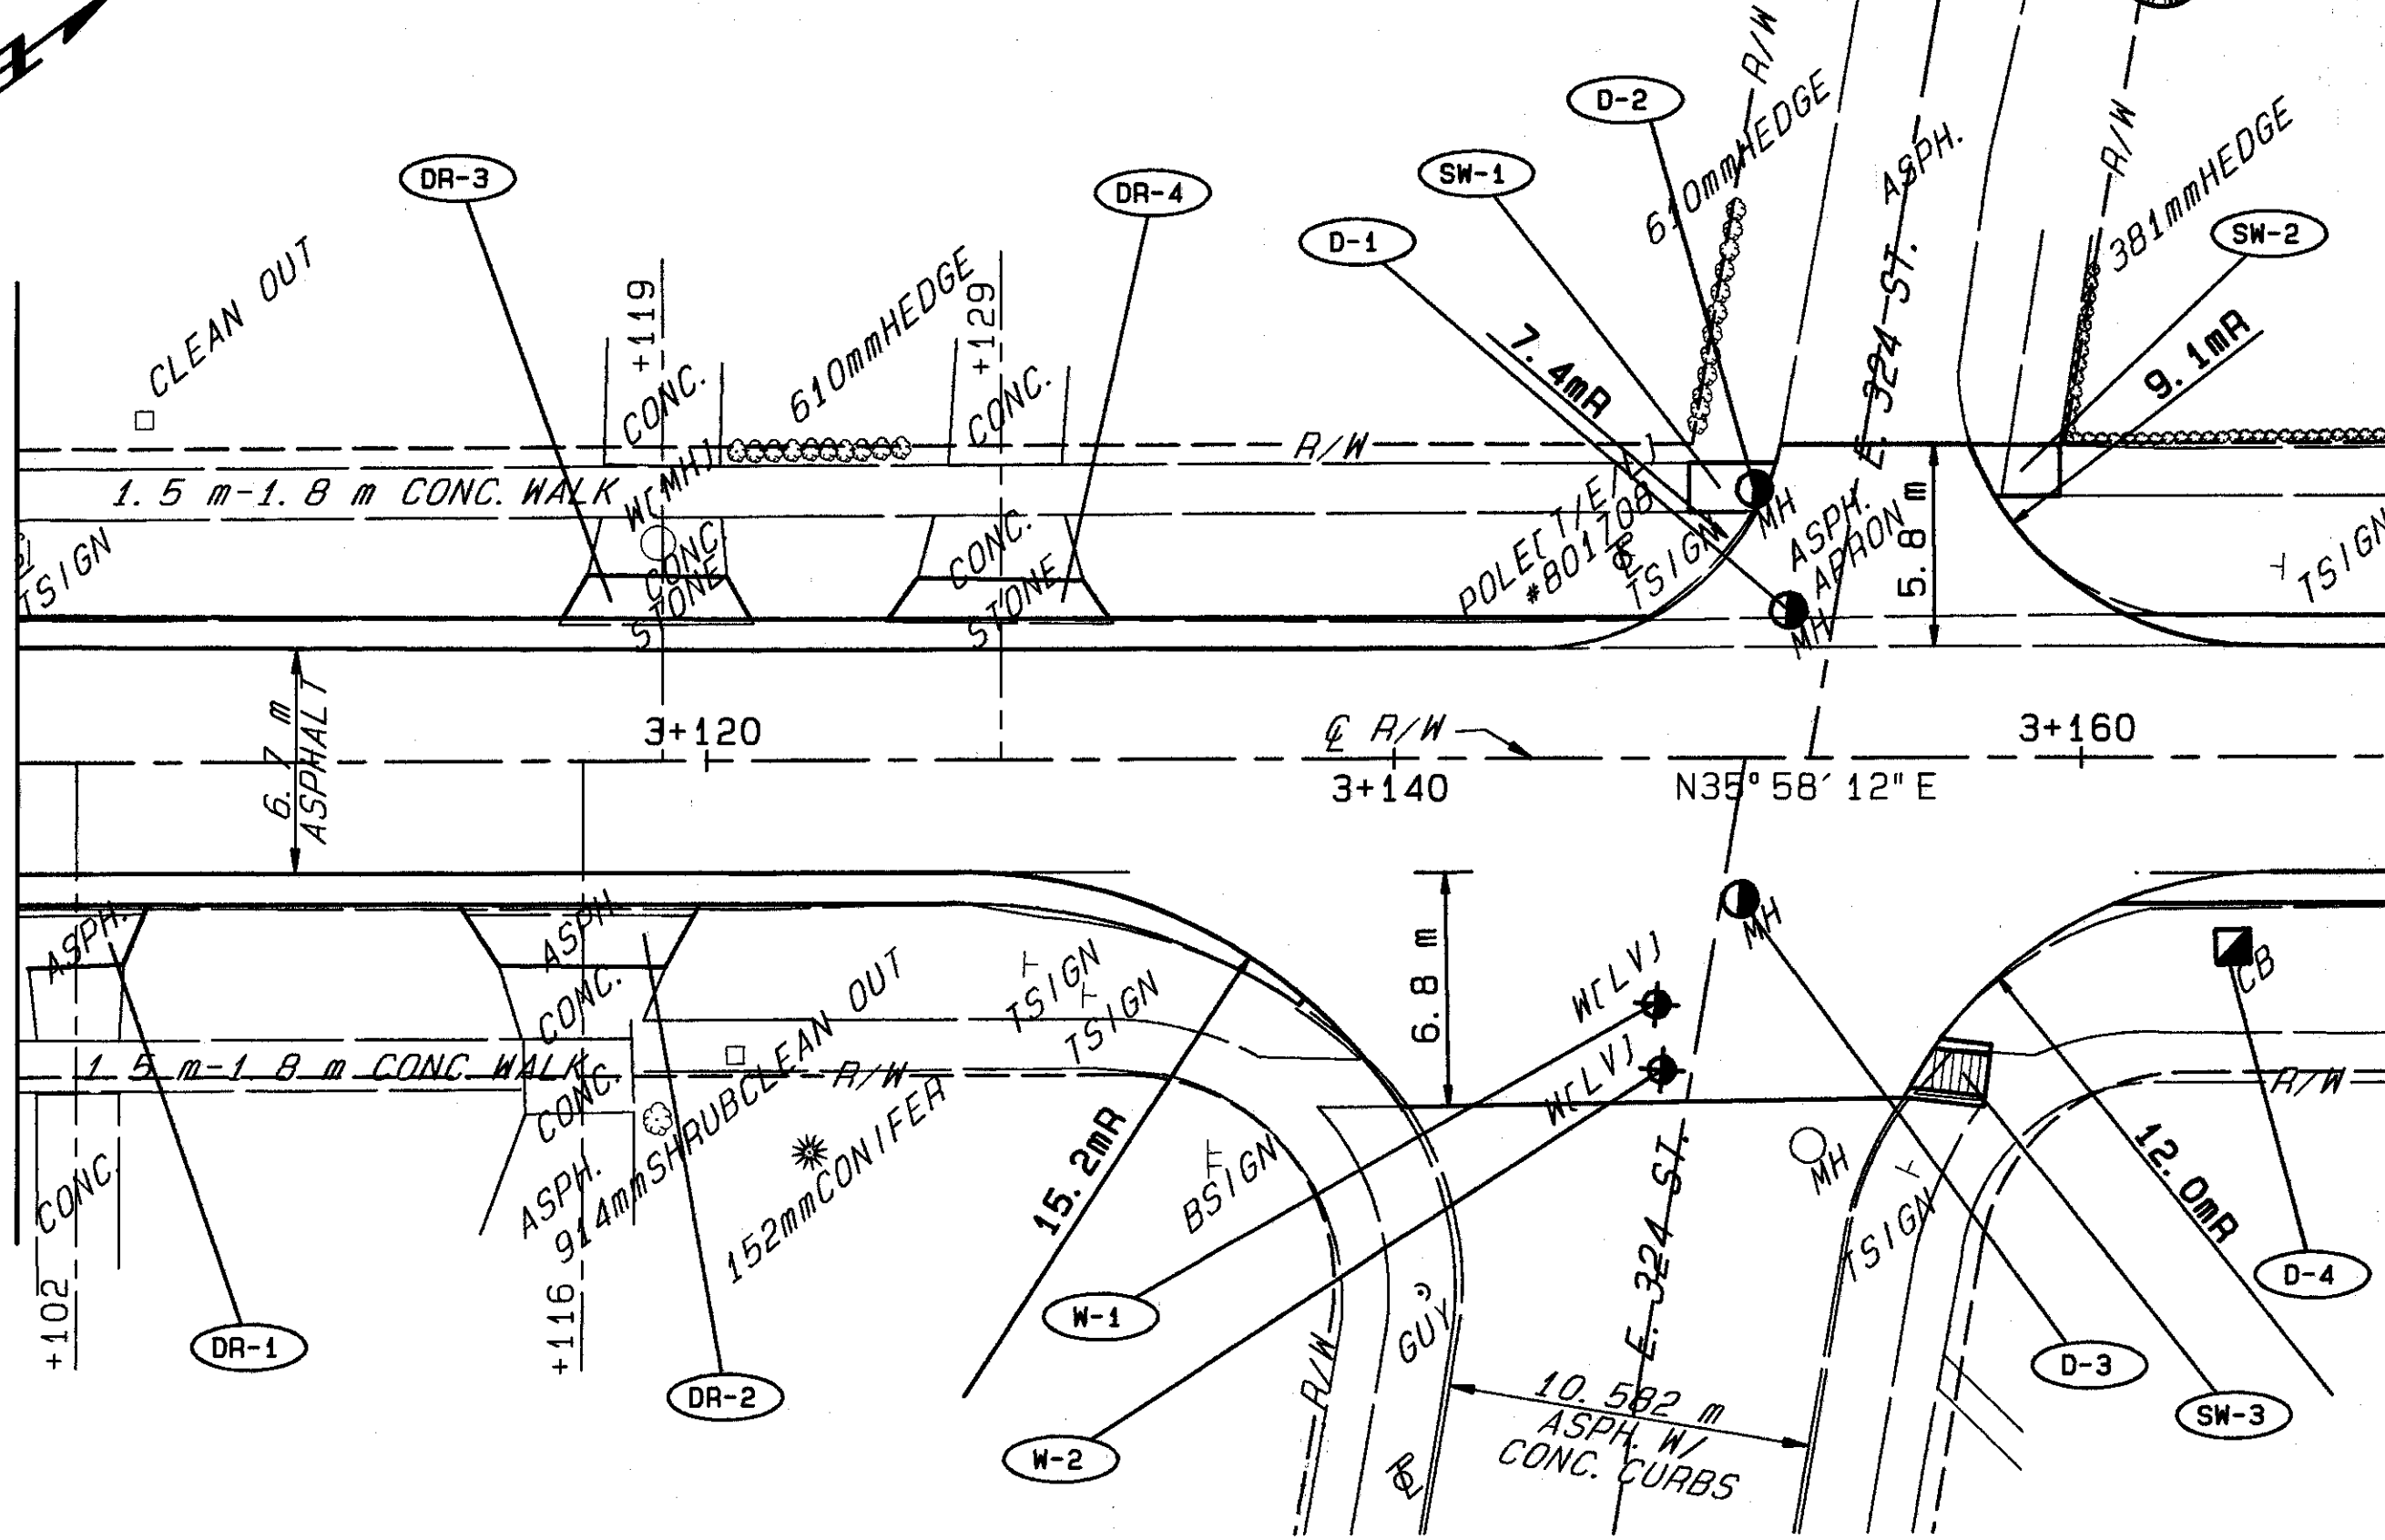

PLAN STA. 3+100.000 TO STA. 3+170.000