

93300 MON 07/21/97 07:55 AM MATT FILES: LSP55.PLT BD55.PLT

LAKE COUNTY
LAK-283-0.000




69
121

PLAN NO.

SEE SHEET NO. 68
MATCH LINE STA. 3+470.000

MATCH LINE STA. 3+540.000
SEE SHEET NO. 70

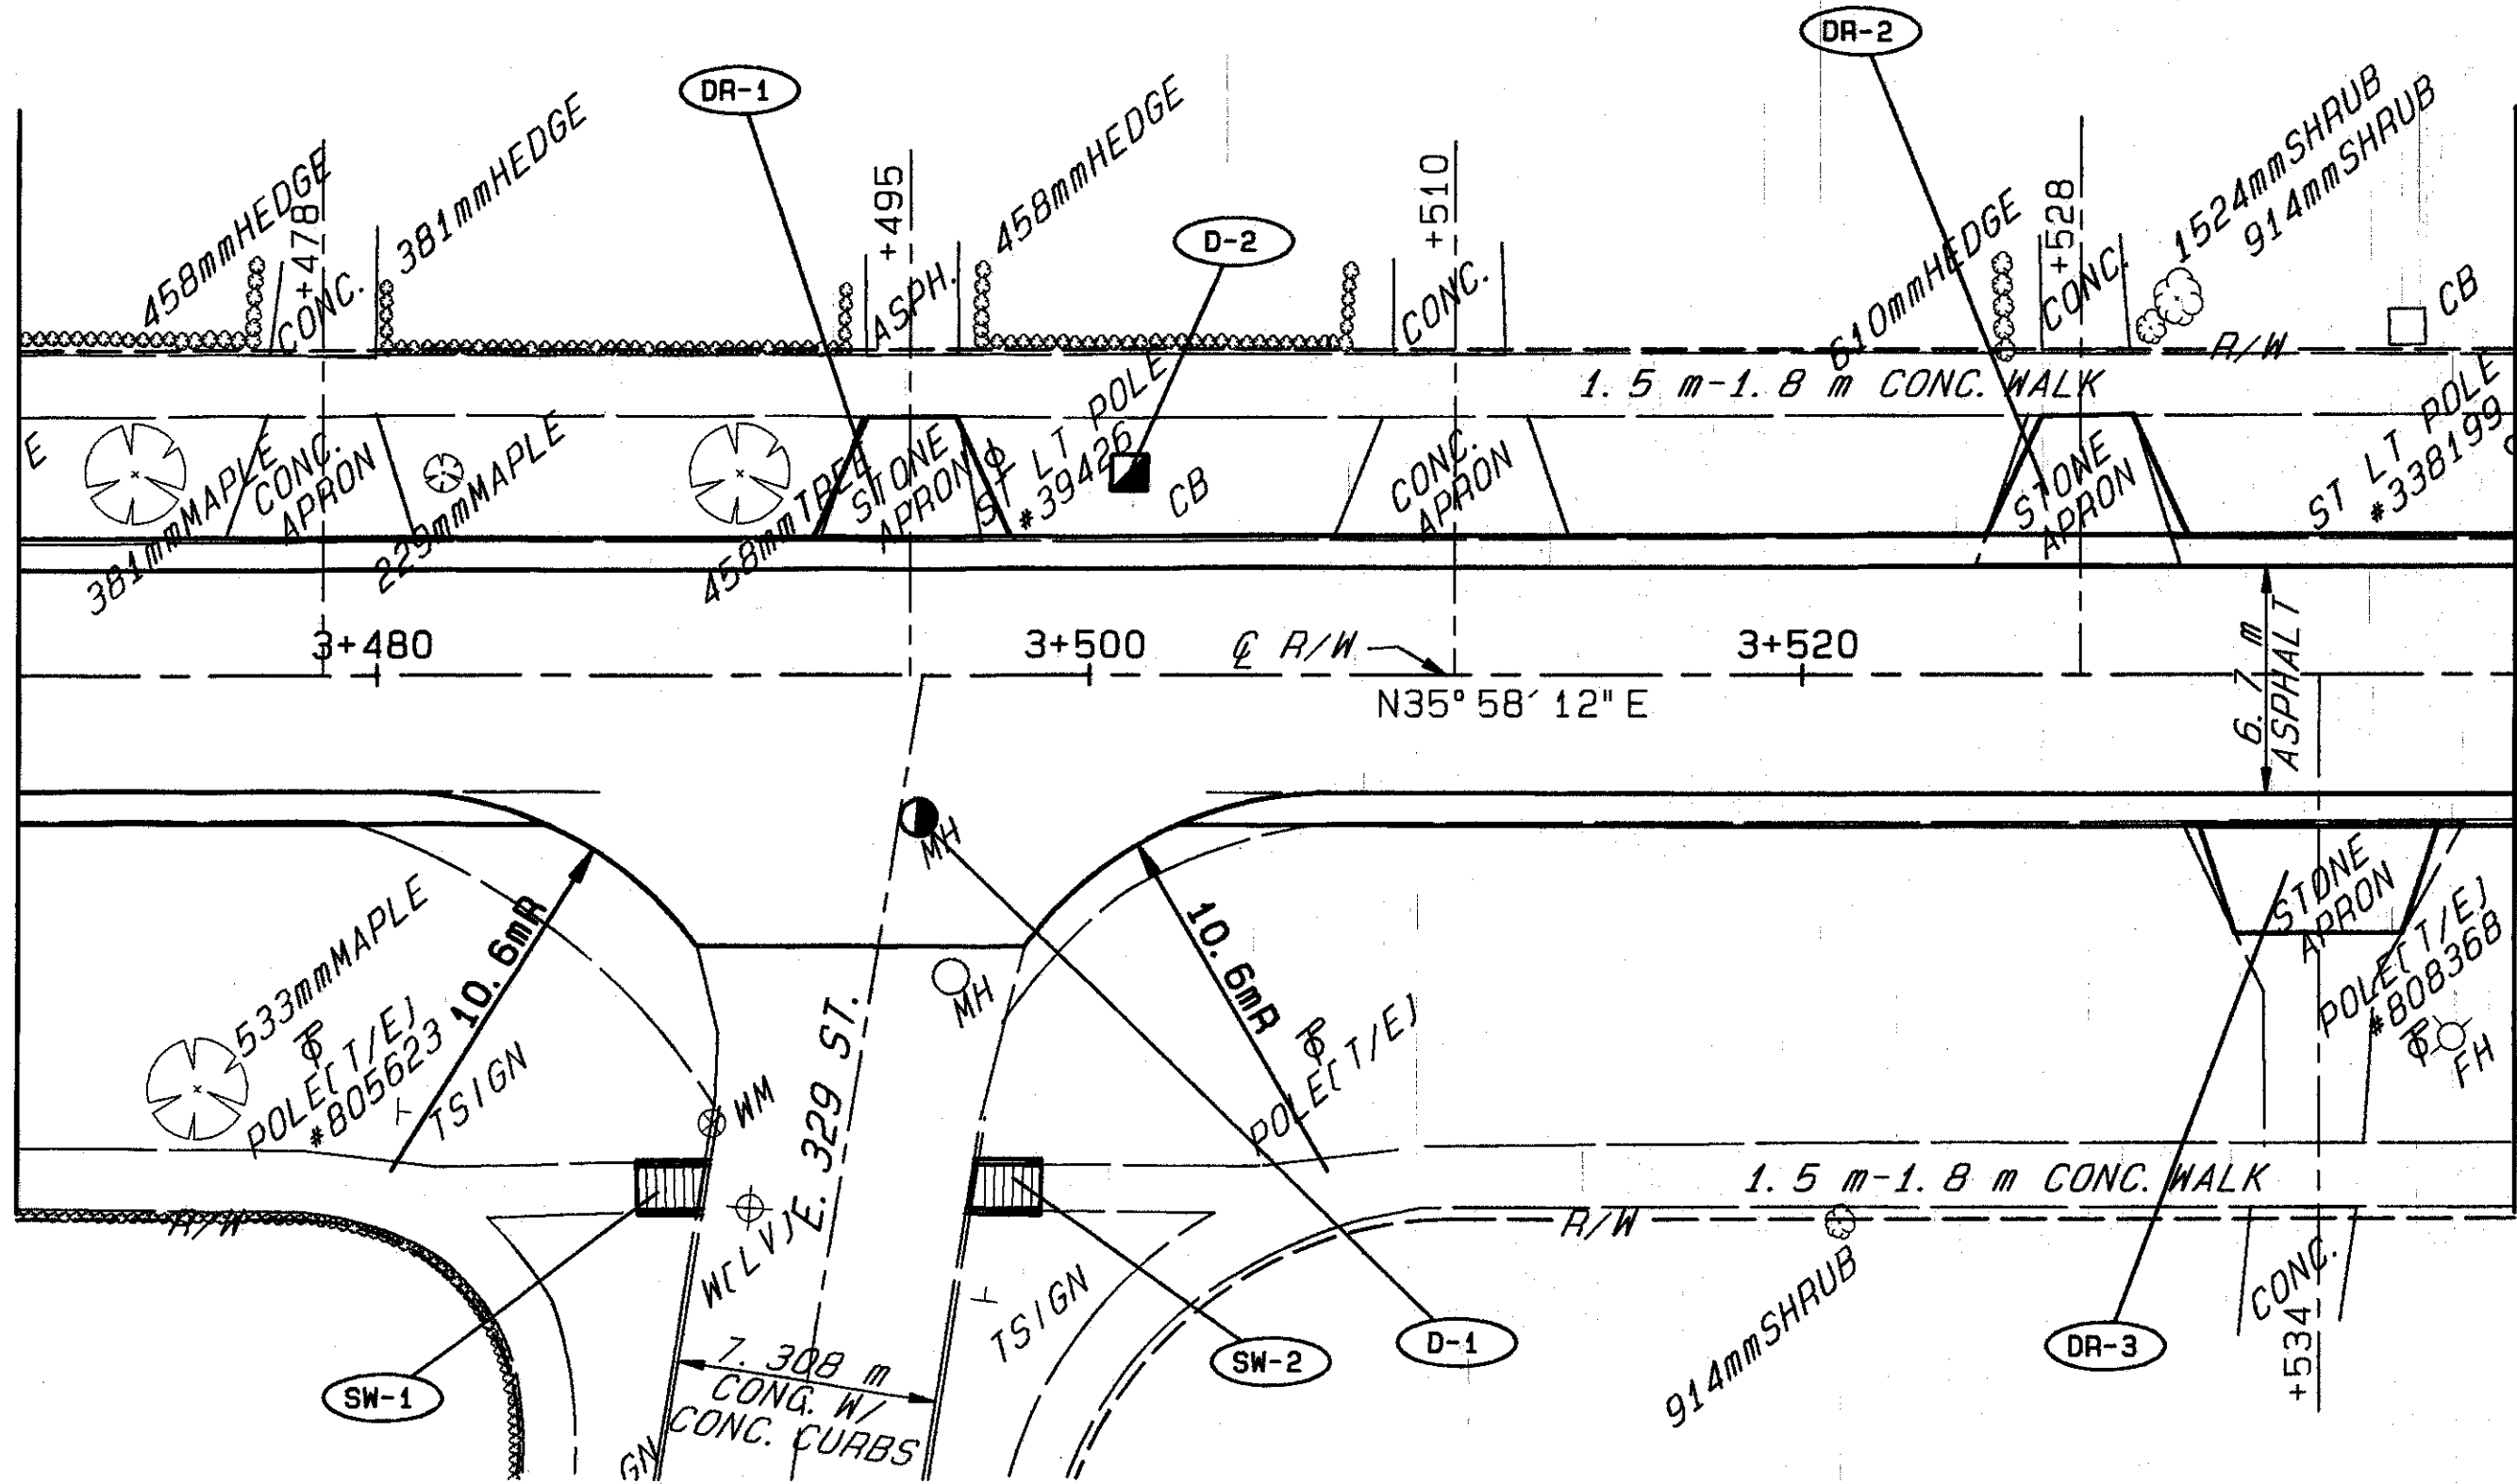

PLAN STA. 3+470.000 TO STA. 3+540.000