


End Area		Cu. Yds.	
Cut	Fill	Cut	Fill
45.5	0.0		
		82.2	28.5
0.9	15.4		
		3.9	58.3
1.2	16.1		
		14.6	37.6
6.7	4.2		
		16.5	38.1
2.2	16.4		
		4.1	110.4
0.0	43.2		
		13.0	81.7
7.0	0.9		
		67.0	1.7
29.2	0.0		
		73.6	0.9
10.0	0.5		
		32.4	0.6
15.0	0.0		

Exc. = 435.6 cu. yds.  
Emb. + 10% = 436.7 cu. yds.

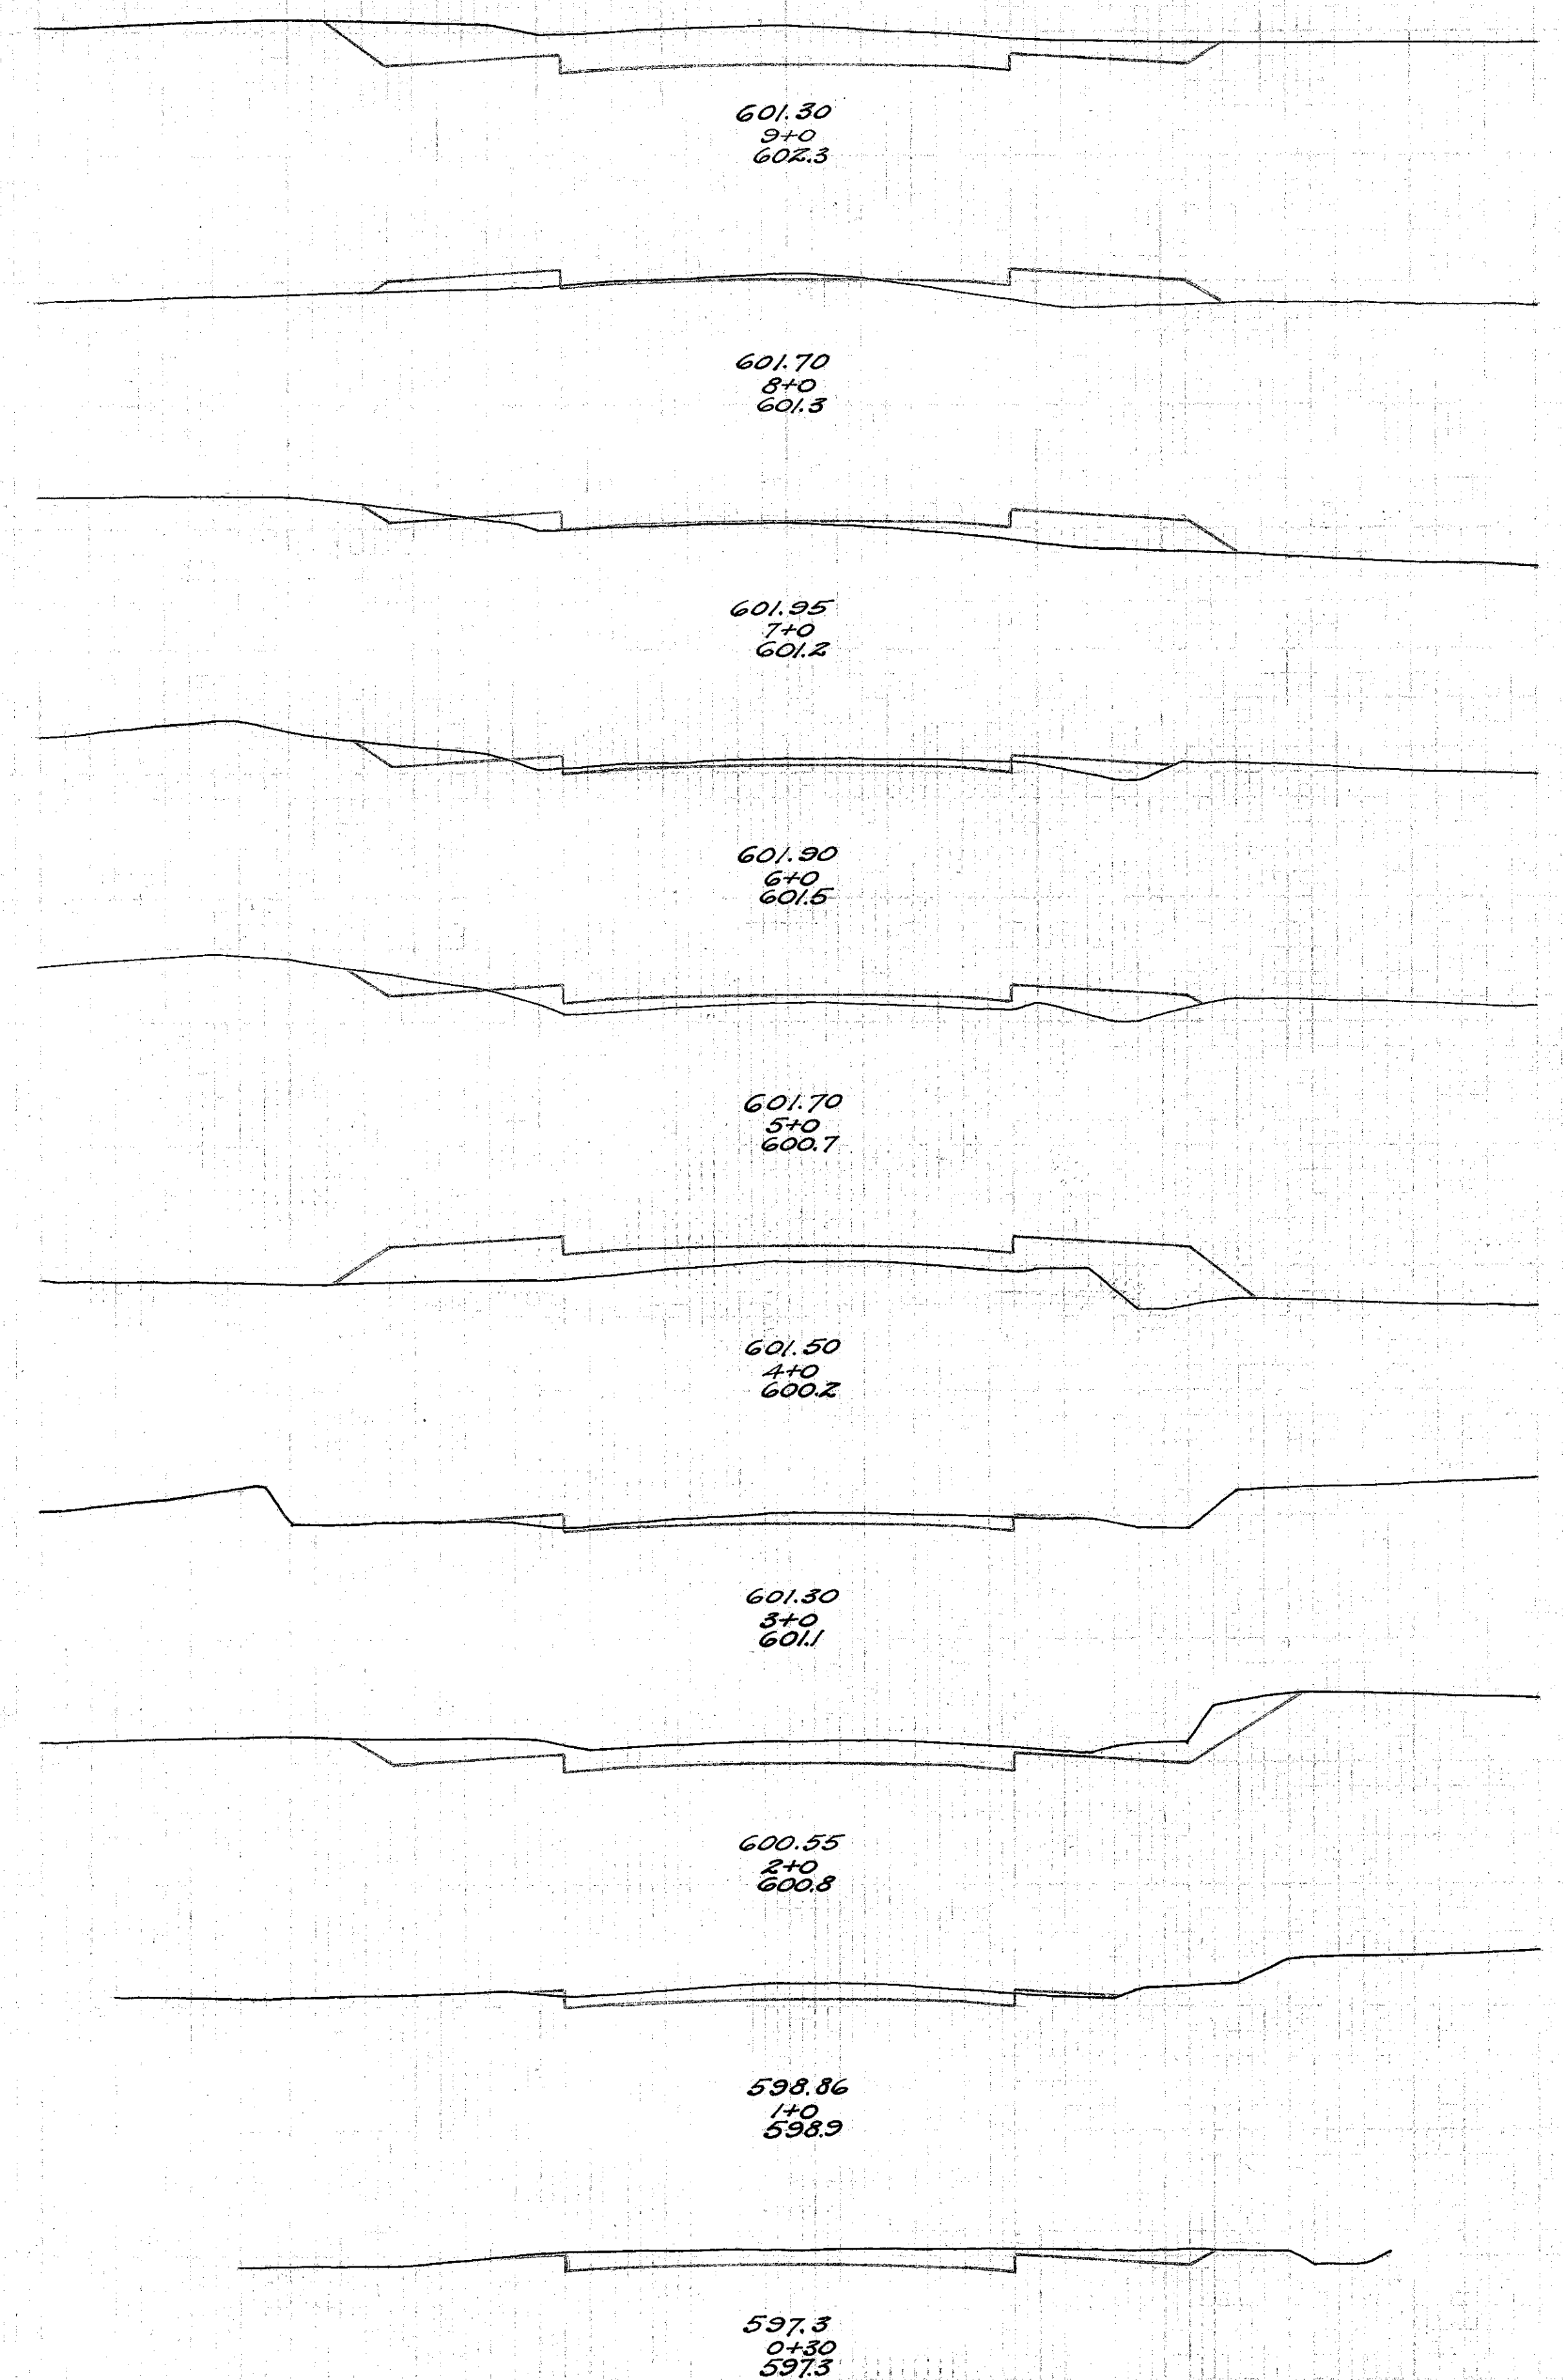

End Area		Cu. Yds.	
Cut	Fill	Cut	Fill
40.0	29.0		
		22.2	169.7
0.0	159.3		
		0.0	271.1
0.0	166.0		
		0.0	405.2
0.0	125.7		
		0.6	62.8
1.3	10.1		
		41.2	10.3
54.4	3.8		
		192.1	4.3
118.5	0.0		
		217.1	0.0
116.0	0.0		
		195.4	0.0
95.0	0.0		
		256.5	0.0

Exc. = 143.5 cu. yds.  
Emb. + 10% = 147.0 cu. yds.

