


End Area		Cu. Yds.	
Cut	Fill	Cut	Fill
229	2.0	56.7	24.8
7.7	11.4	30.9	40.0
9.0	10.2	31.1	33.5
8.1	7.9	44.6	28.0
16.0	7.2	48.1	31.3
10.0	9.7	38.1	44.3
10.6	14.2	29.3	44.3
5.2	9.7	33.7	26.1
13.0	4.4	47.8	24.4
12.8	8.8	45.0	26.8

Exc. = 384.0 cu. yds.
Emb. + 20% = 580 cu. yds.

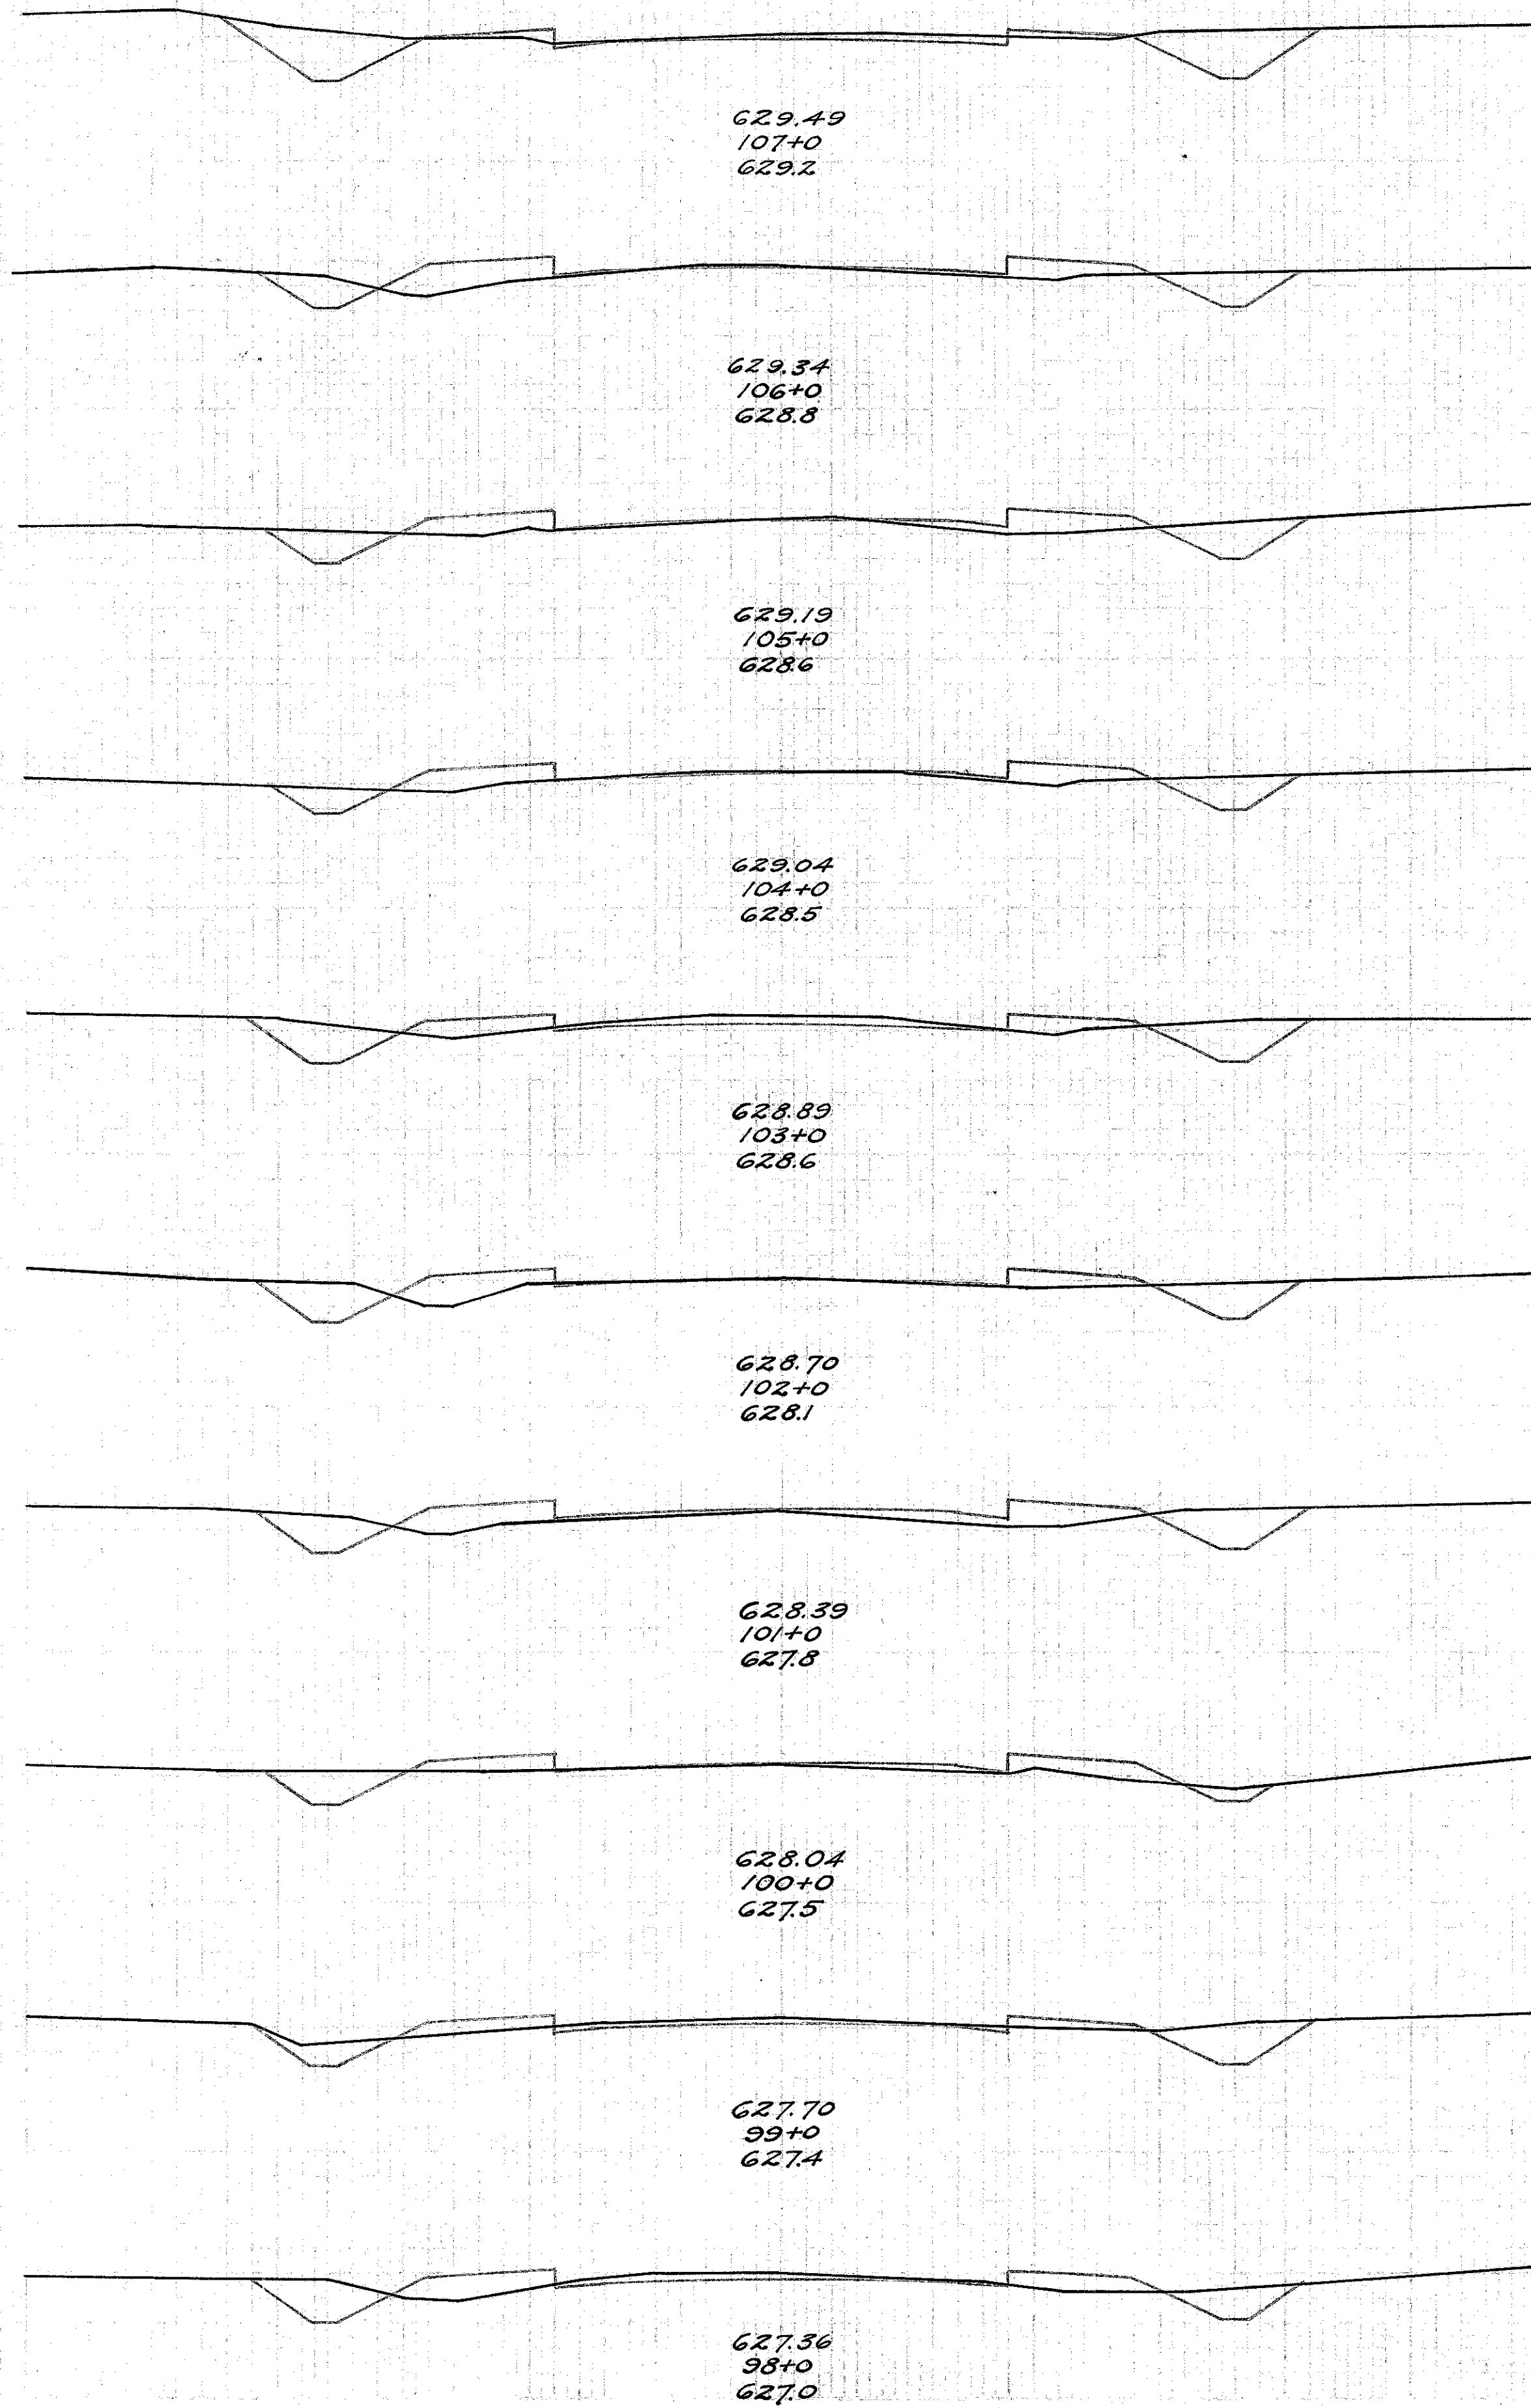

End Area		Cu. Yds.	
Cut	Fill	Cut	Fill
92	22.0	33.7	77.8
9.0	20.0	42.6	45.2
14.0	4.4	49.6	28.3
12.8	10.9	35.4	66.1
6.3	24.8	26.7	73.7
8.1	15.0	28.9	47.2
7.5	10.5	53.9	23.1
21.6	2.0	66.9	12.2
14.5	4.6	58.5	15.9
17.1	4.0	74.1	11.1

Exc. = 527.0 cu. yds.
Emb. + 20% = 510.5 cu. yds.

