


End Area		Cu. Yds.	
Cut	Fill	Cut	Fill
0.0	62.0		
		0.0	103.9
0.0	50.3		
		1.5	56.1
2.3	36.3		
		32.6	60.7
24.8	14.1		
		82.6	31.3
13.8	2.8		
		82.8	9.4
24.9	2.3		
		84.1	6.7
20.5	1.3		
		60.2	7.6
12.0	2.8		
		38.5	12.4
8.8	3.9		
		52.6	9.1
19.6	1.0		
		55.0	17.6

Exc. = 567.3 cu. yds.
Emb. + 20% = 573.7 cu. yds.

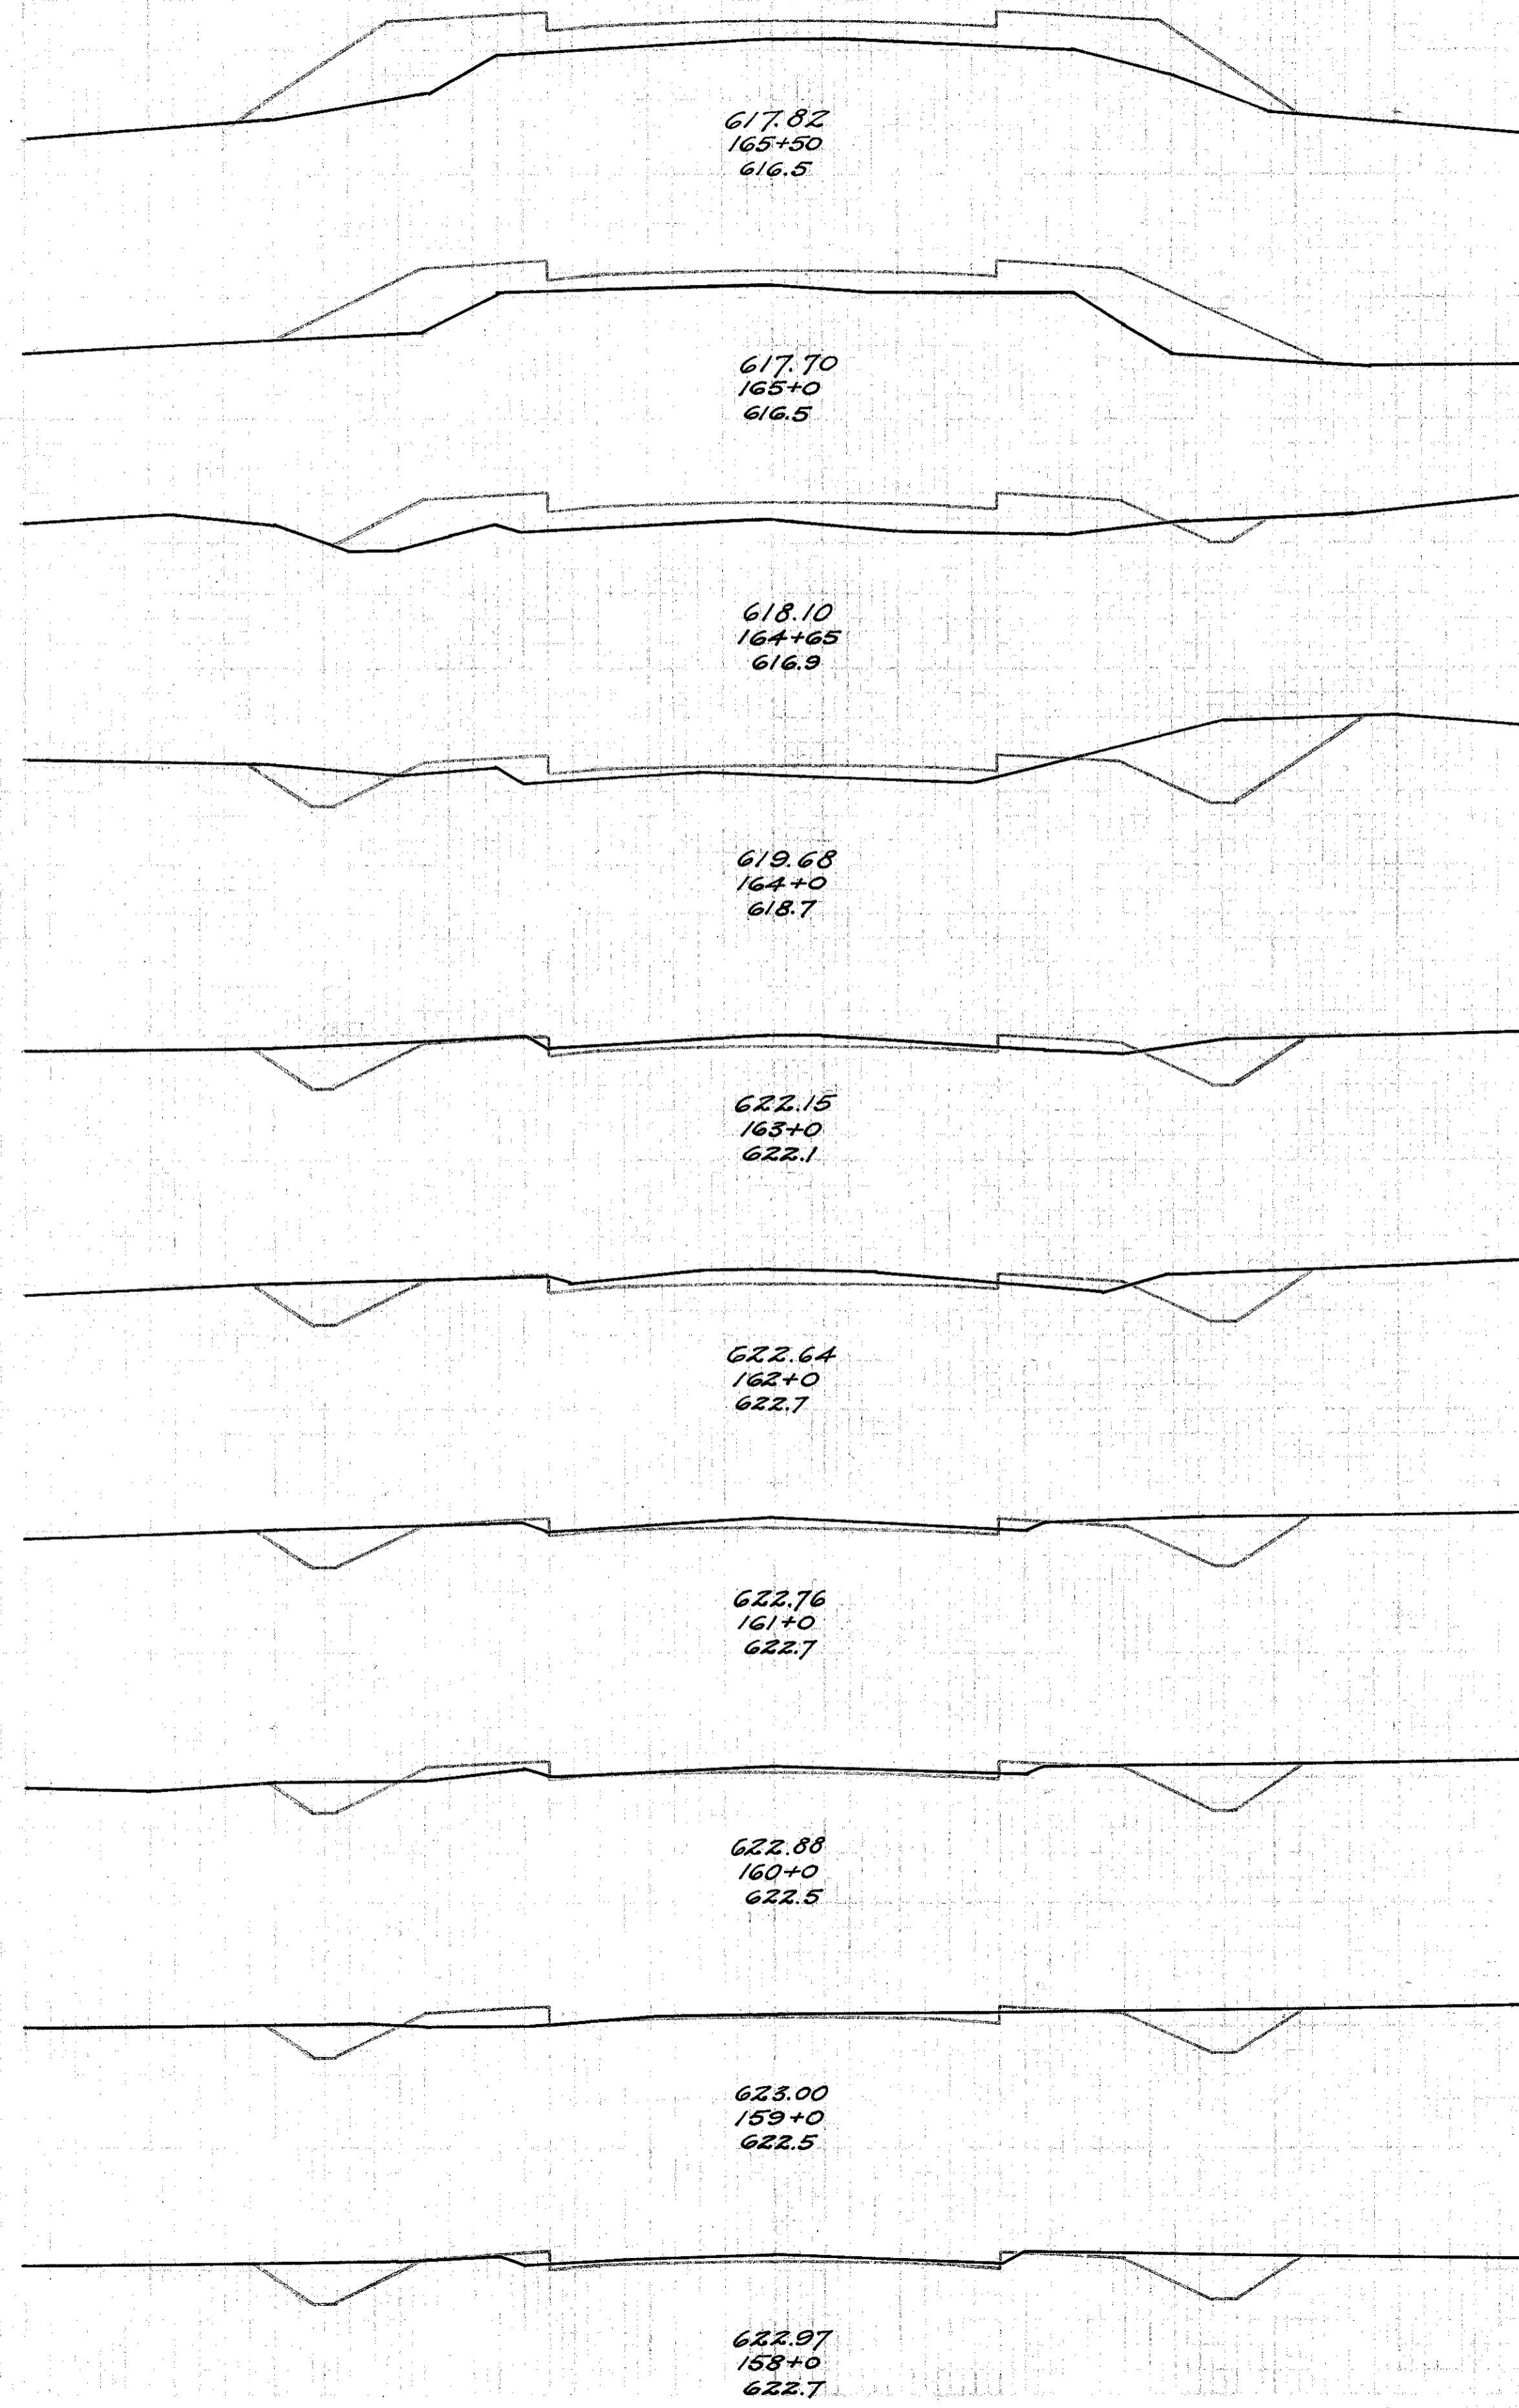

End Area		Cu. Yds.	
Cut	Fill	Cut	Fill
17.5	3.8		
		56.7	21.1
13.1	7.6		
		44.6	40.4
11.0	14.2		
		30.4	73.0
5.4	25.2		
		30.3	72.0
11.5	13.7		
		81.7	26.5
32.6	0.6		
		103.0	0.7
46.8	0.0		
		44.5	0.4
33.0	0.8		
		35.7	42.0
5.6	44.6		
		7.0	81.9
2.0	43.9		
		1.9	98.0

Exc. = 433.7 cu. yds.
Emb. + 20% = 429.6 cu. yds.

