



LAKE COUNTY
LAK-283-11.65

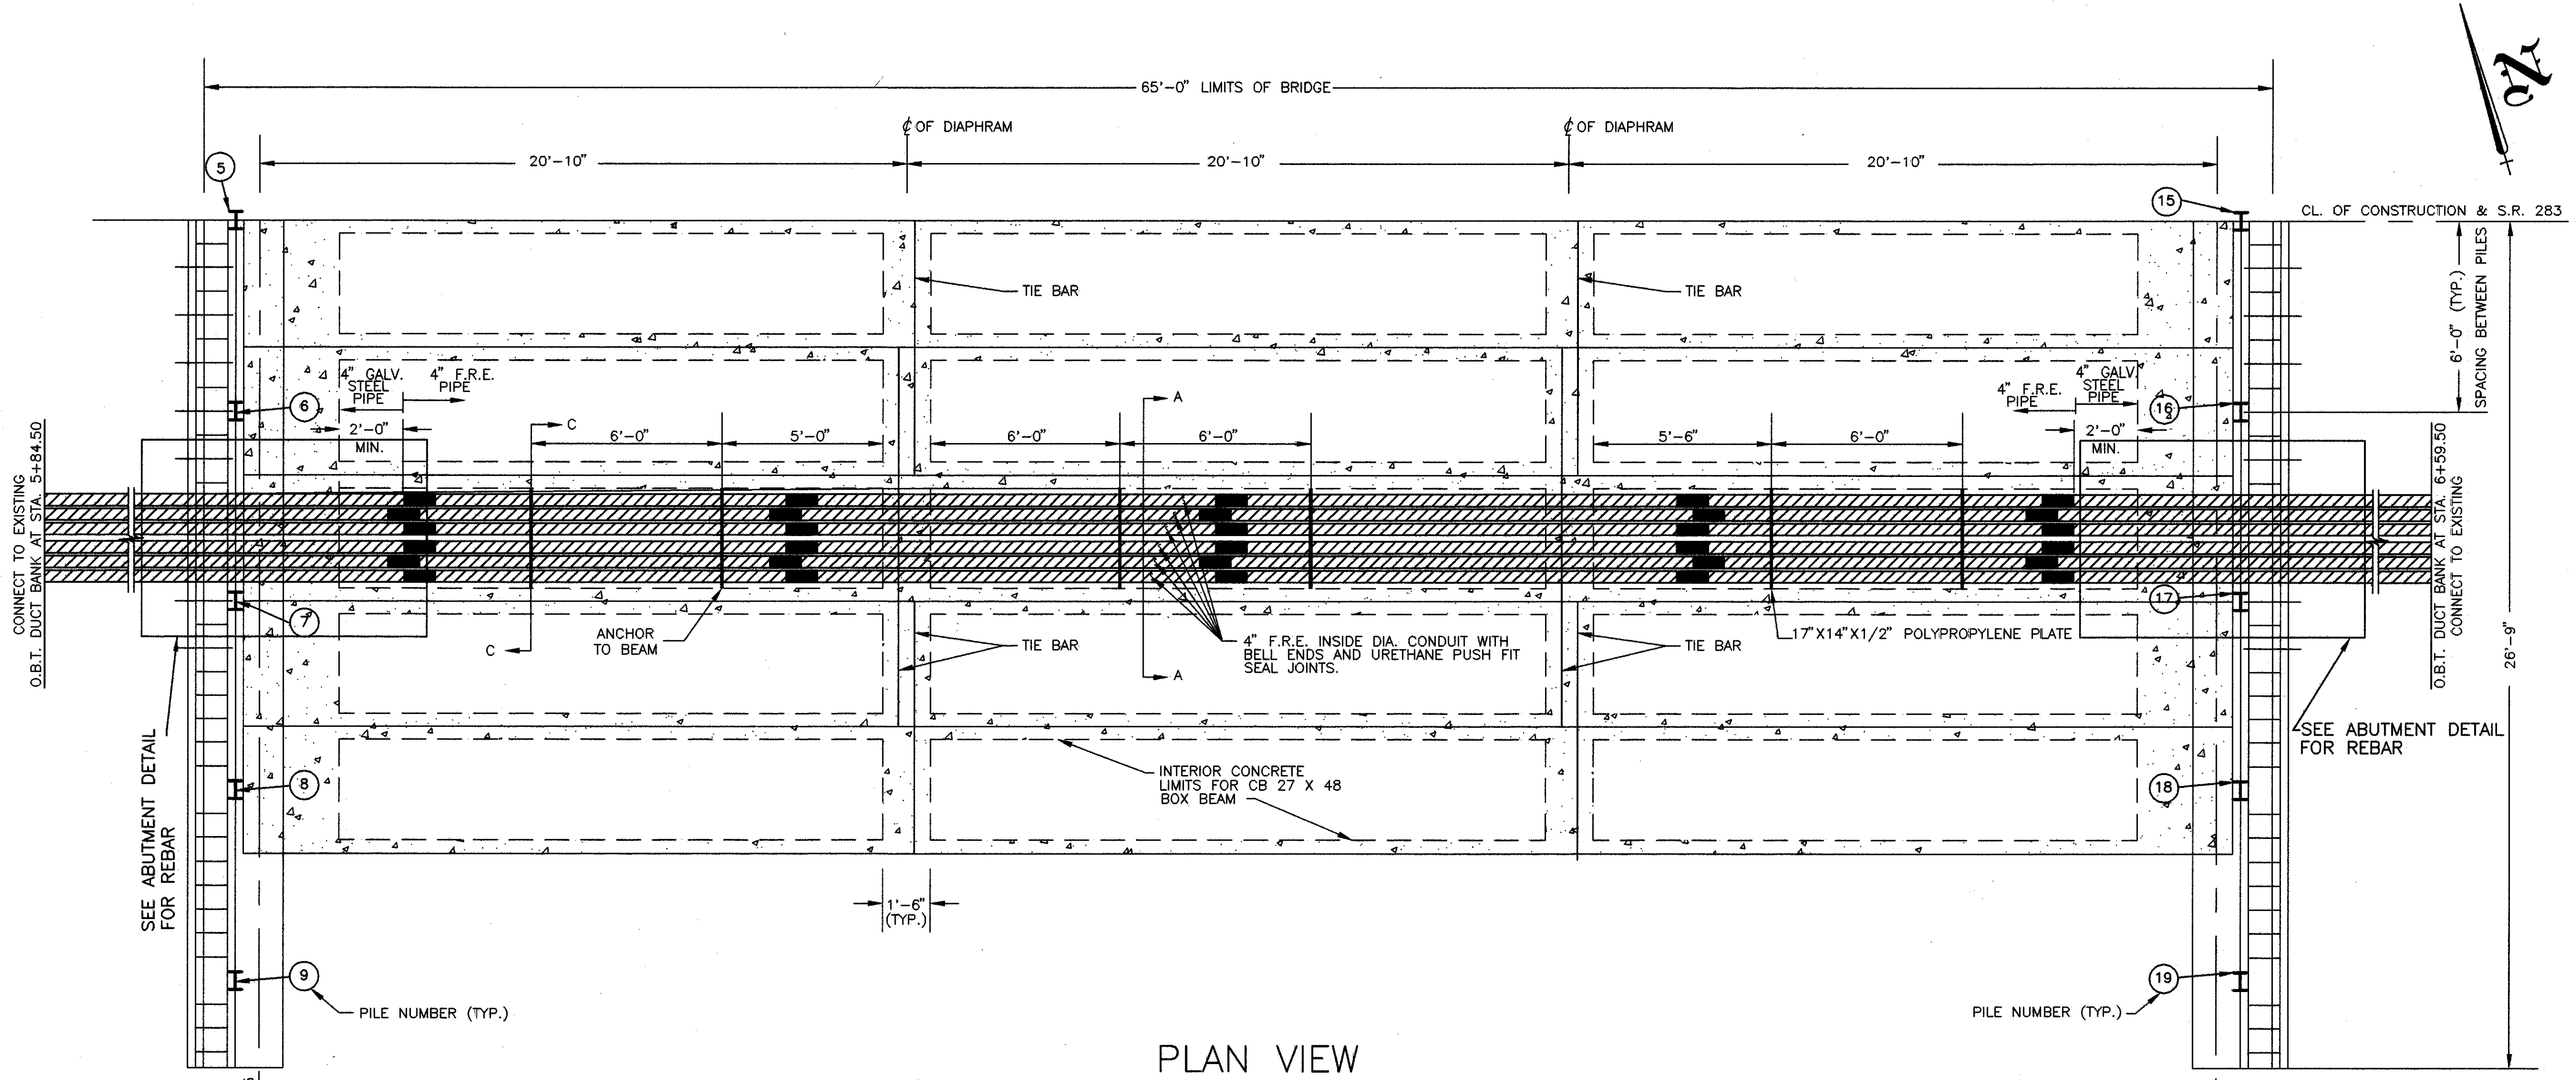

PLAN VIEW

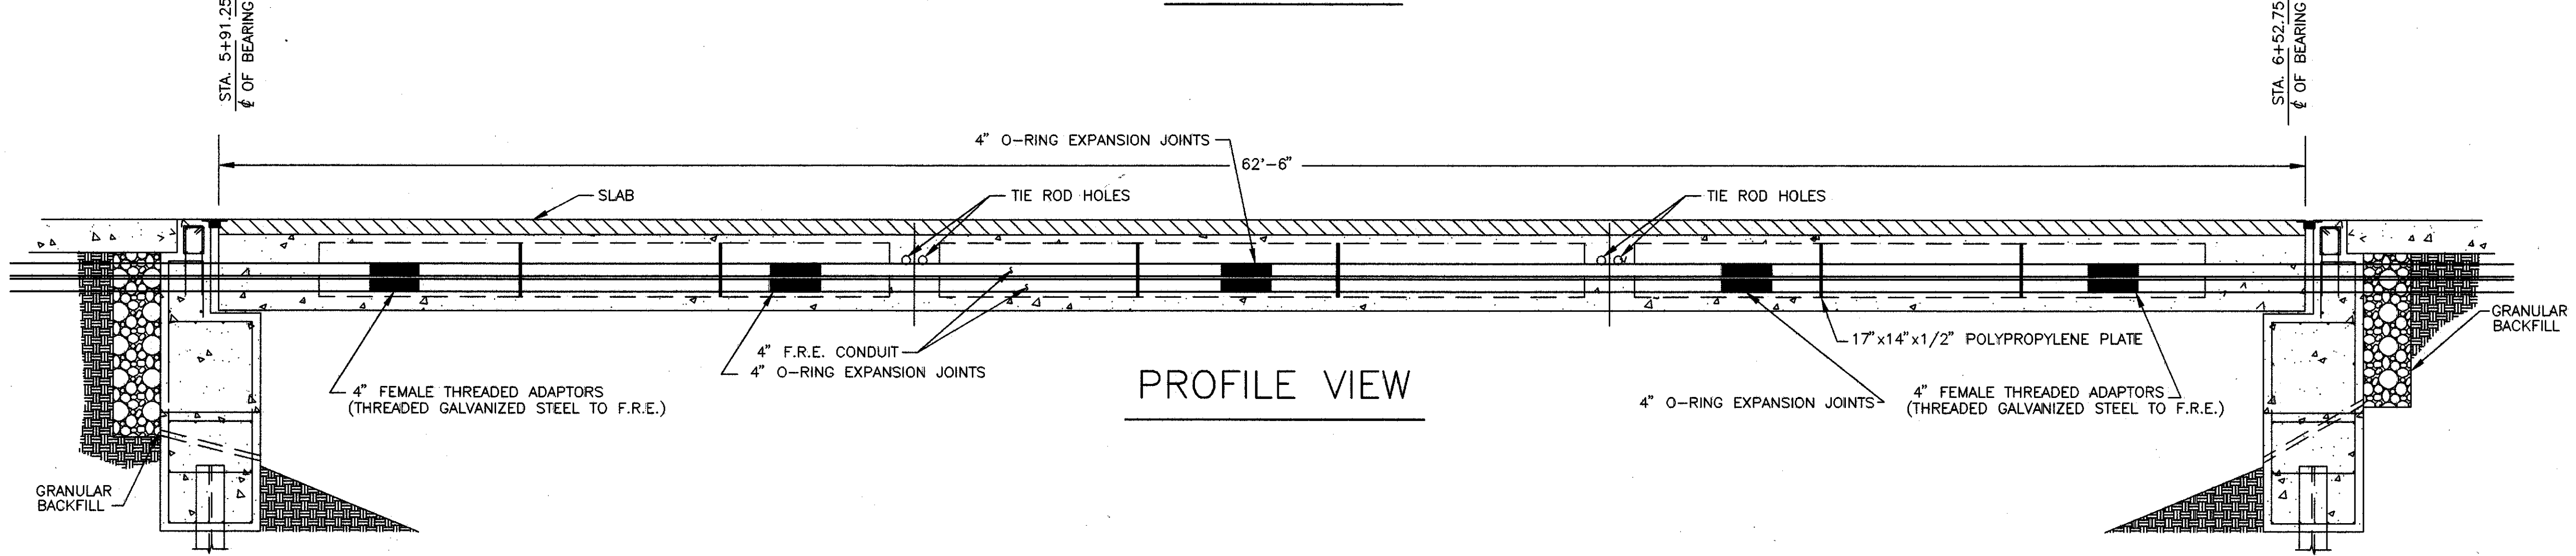

PROFILE VIEW

Western Reserve
Engineering &
Surveying Co.
DIVISION OF W.R.E.S. CORPORATION
5533 CANAL ROAD / CLEVELAND, OHIO 44125 / 216/524-0008

JOHN E. FOSTER AND ASSOCIATES, INC. 10/11
2999 PAYNE AVE., CLEVELAND, OHIO 44114

CONDUIT SPACER DETAIL
BRIDGE No. LAK-283-1165
SR 283 OVER
MENTOR MARSH

LAKE COUNTY STA. 5+89.50
STA. 6+54.50

DESIGNED	DRAWN	TRACED	CHECKED	REVIEWED	DATE	REVISED
R.A.C.	R.A.C.	-	S.S.D.	V.J.D.	6/94	