


LAKE COUNTY
 S.H. 520 PAINESVILLE (PT.)
 S.H. 744 PAINESVILLE (PT.)
 & FAIRPORT (PT.)

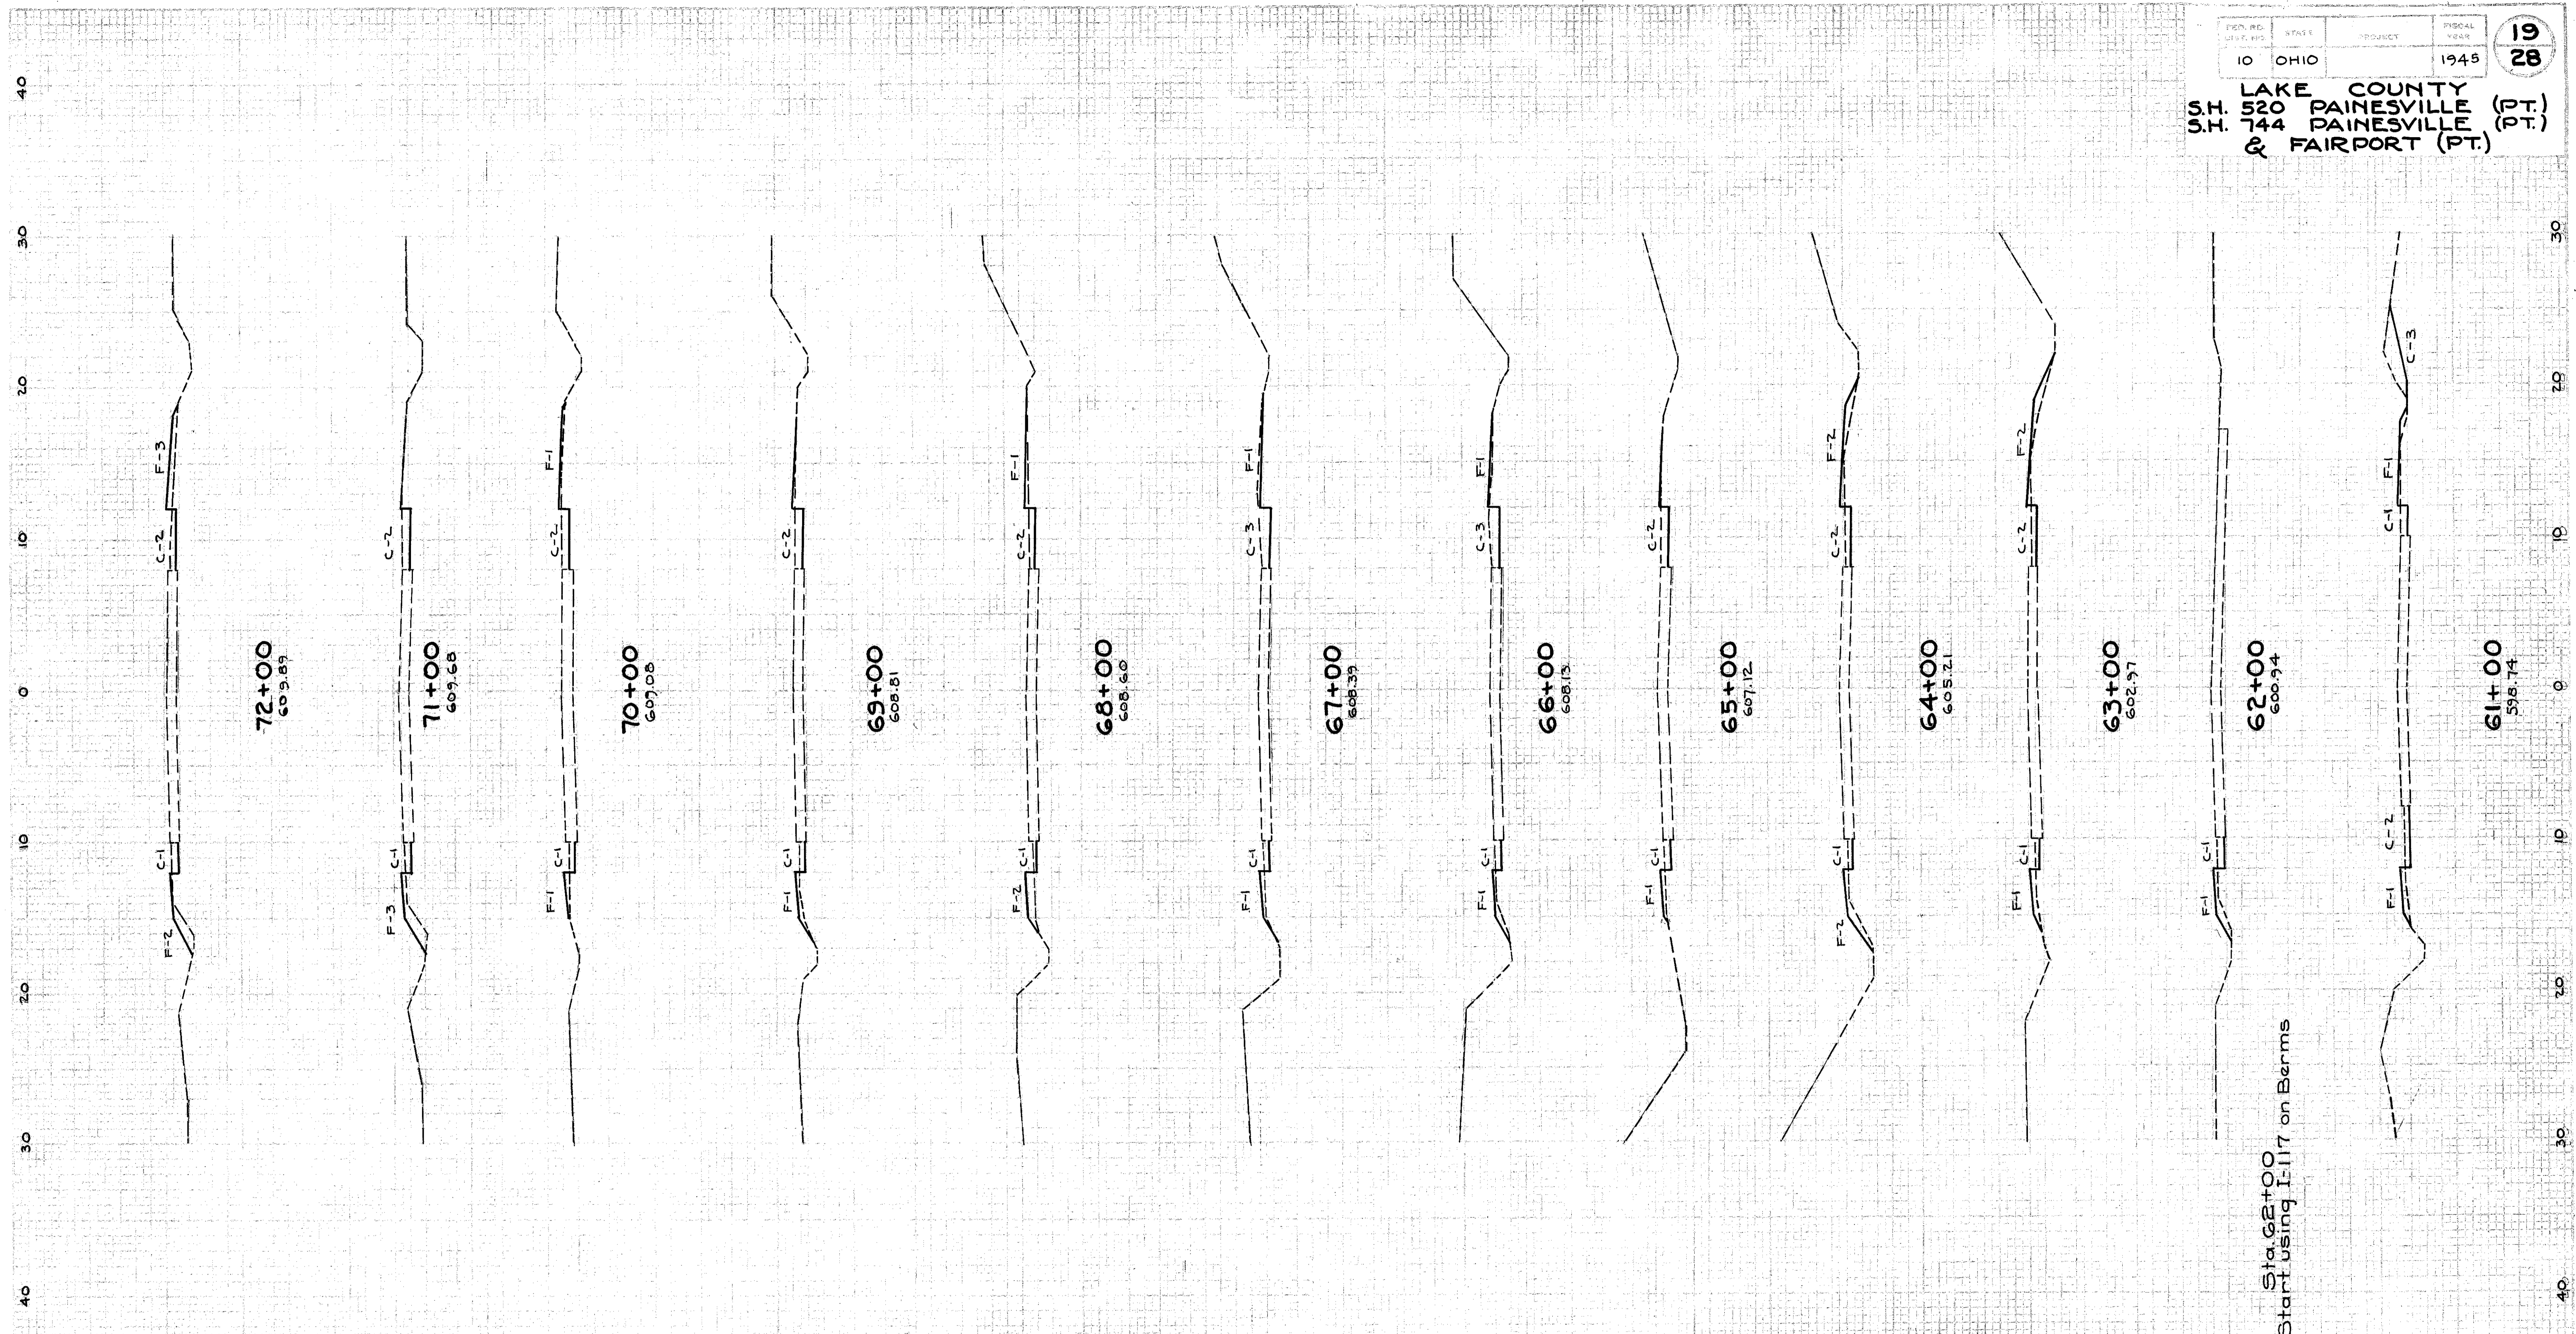

Sta. 62+00
Start using I-117 on Berms

Excavation = 258 Cu.Yds
 Embankment = 127 Cu.Yds

| End Area | Cu. Yds. | |
|----------|----------|-------|
| | Cut | Emb. |
| 3 | 5 | 11 15 |
| 3 | 3 | 11 9 |
| 3 | 2 | 11 6 |
| 3 | 1 | 11 7 |
| 3 | 3 | 13 9 |
| 4 | 2 | 15 7 |
| 4 | 2 | 13 6 |
| 3 | 1 | 11 9 |
| 3 | 4 | 11 13 |
| 3 | 3 | 7 7 |
| 1 | 1 | 13 6 |
| 6 | 2 | 28 9 |
| 9 | 3 | |

CROSS SECTIONS STA. 61+00 TO STA. 72+00