
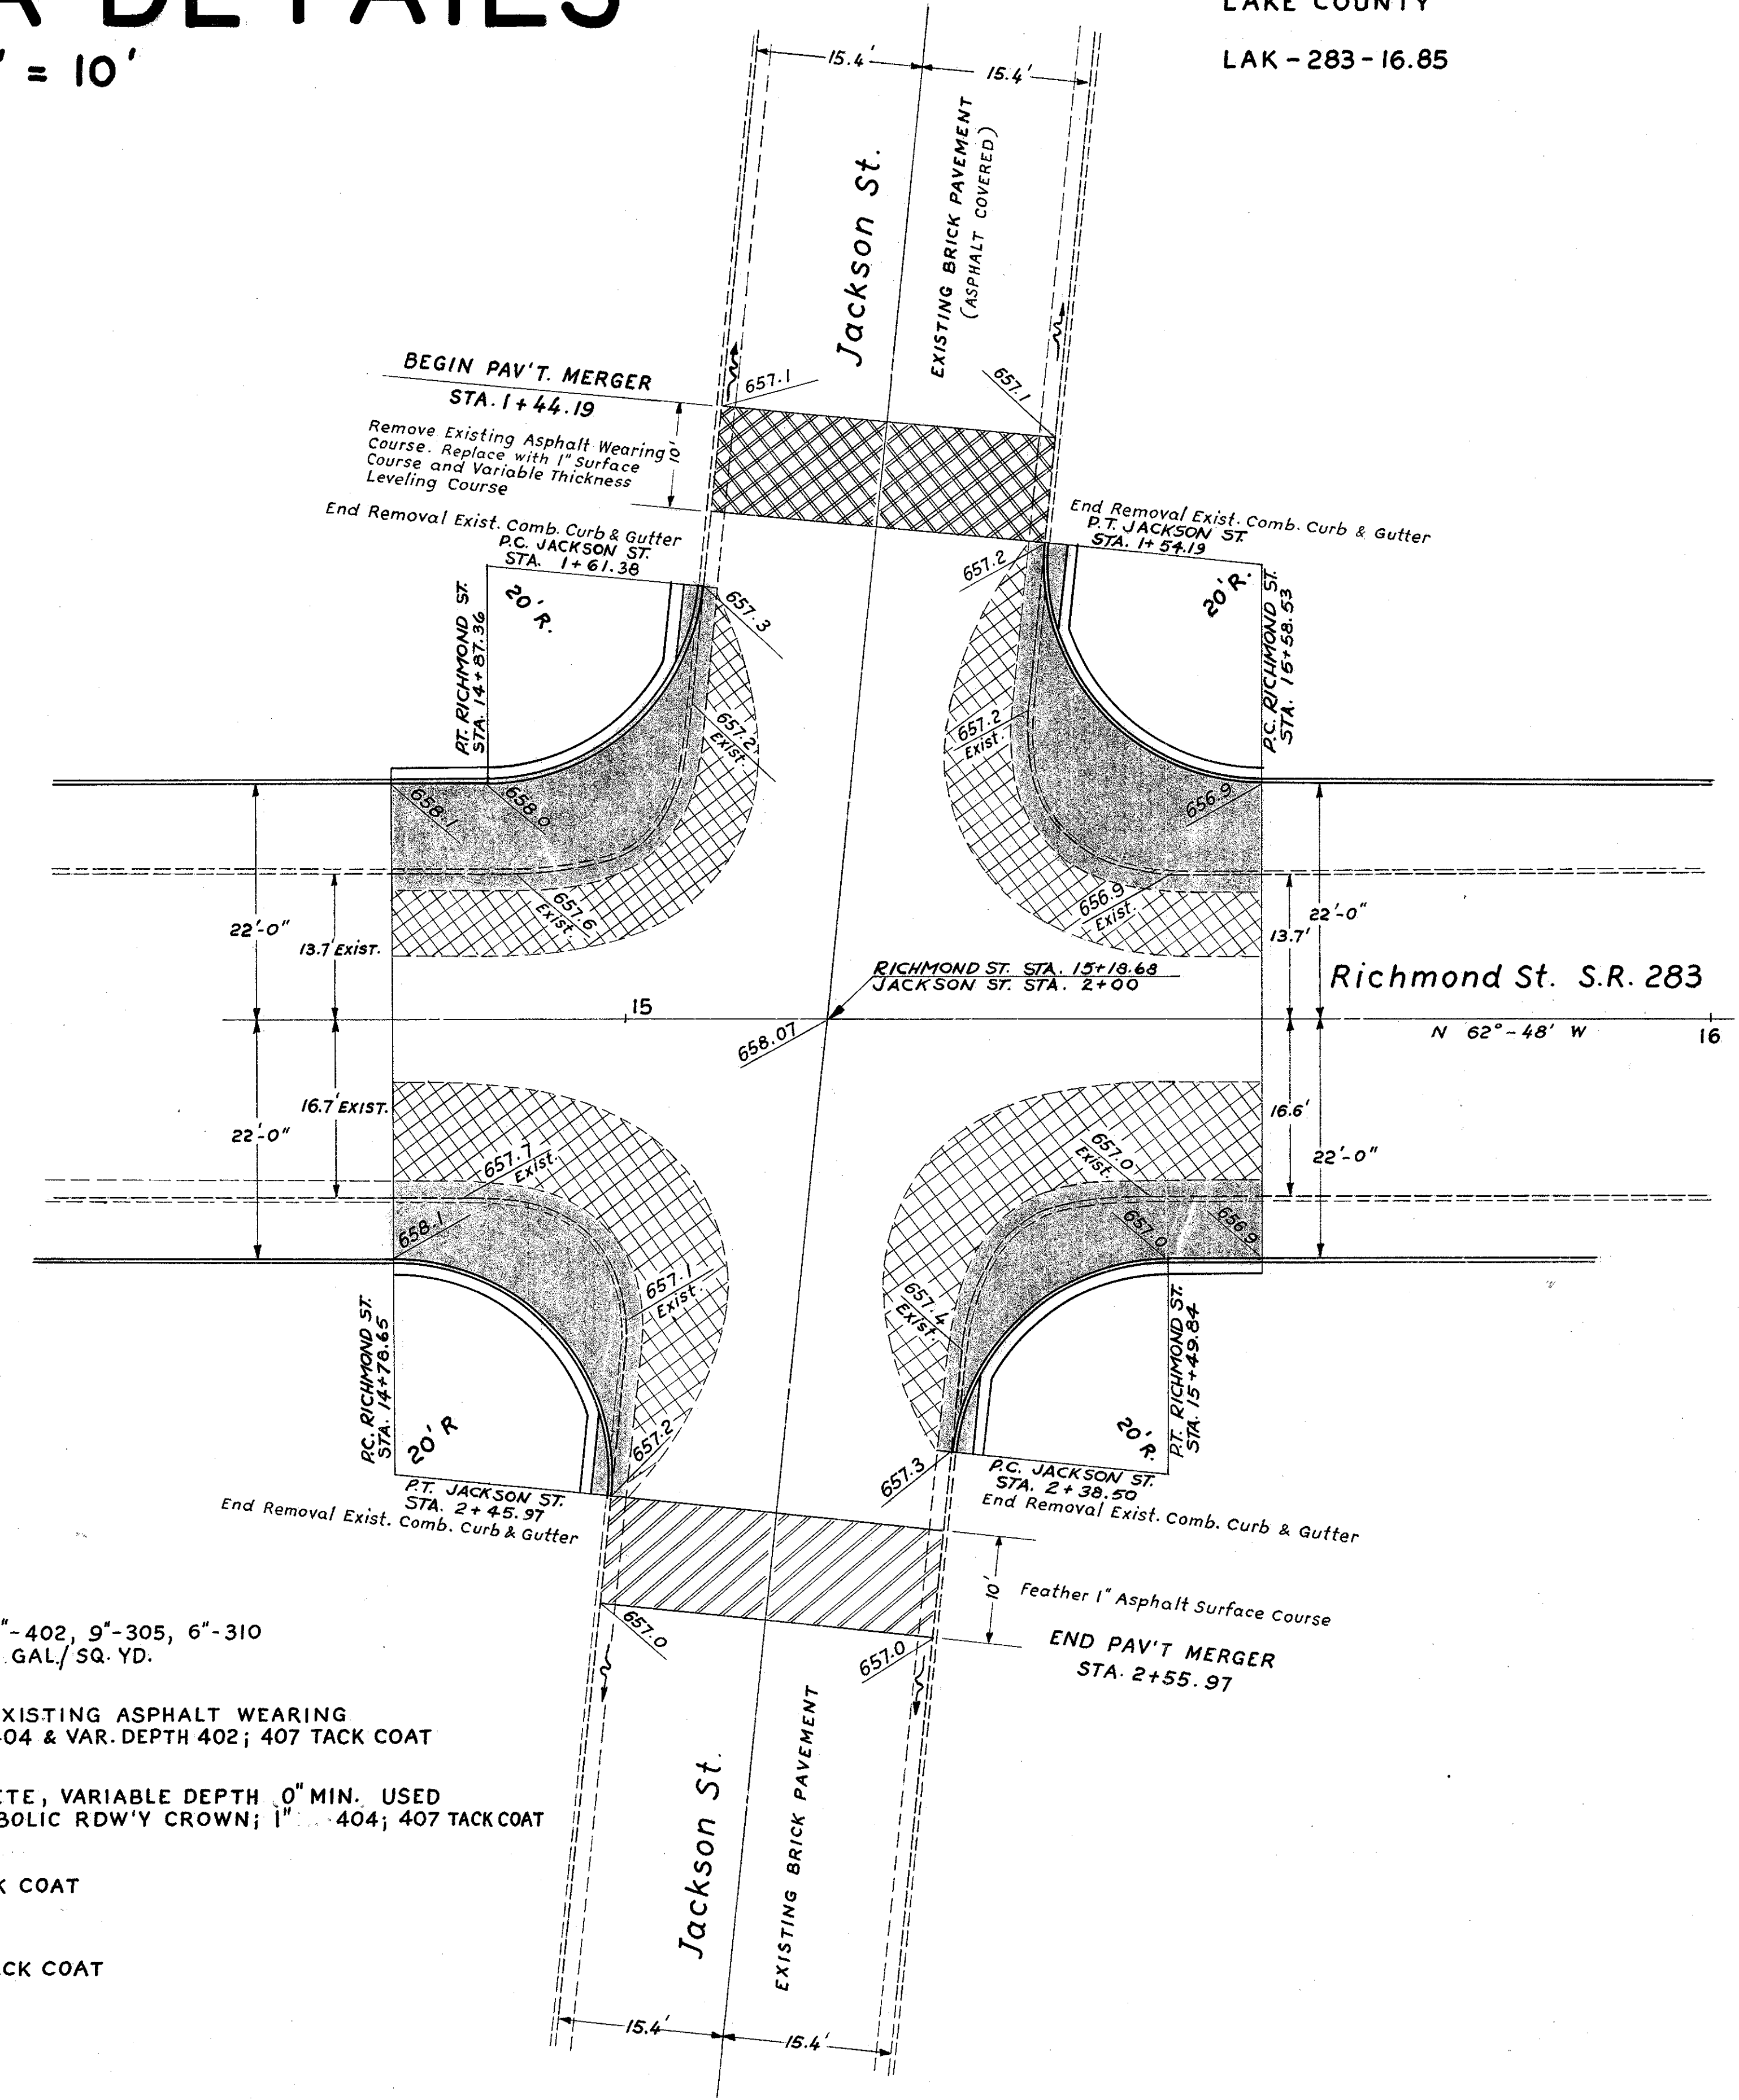
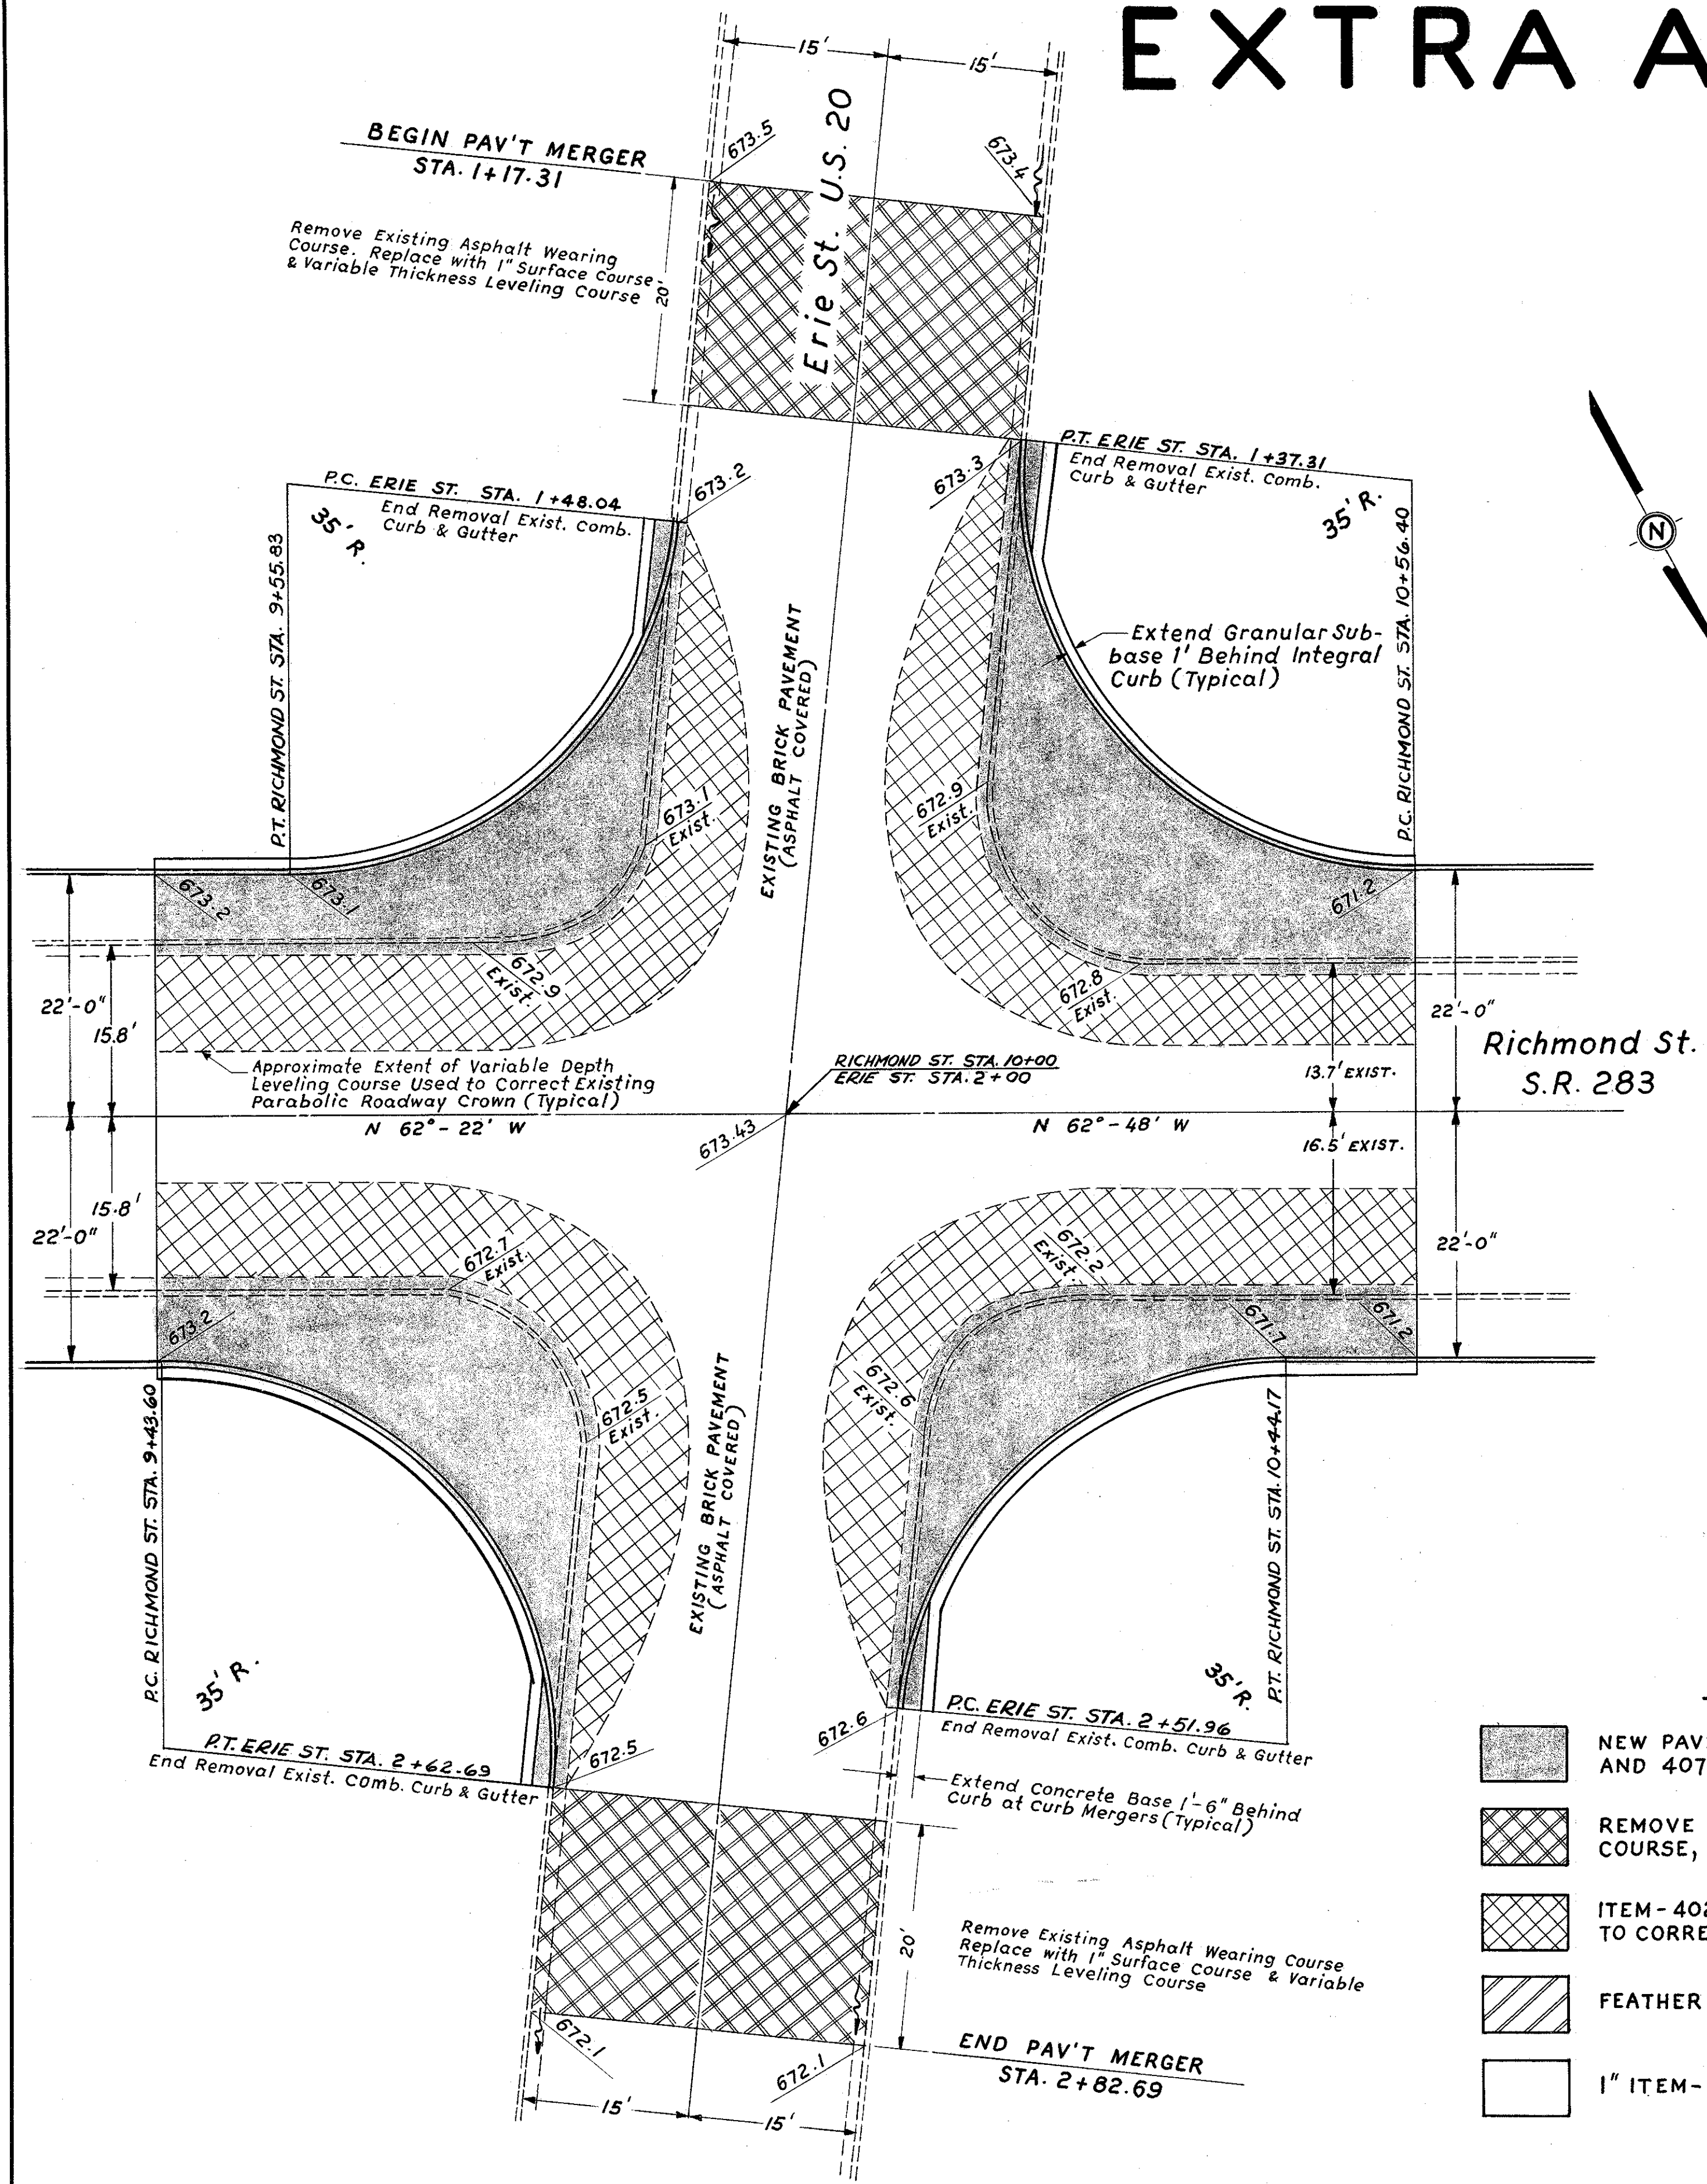


EXTRA AREA DETAILS

SCALE: 1" = 10'

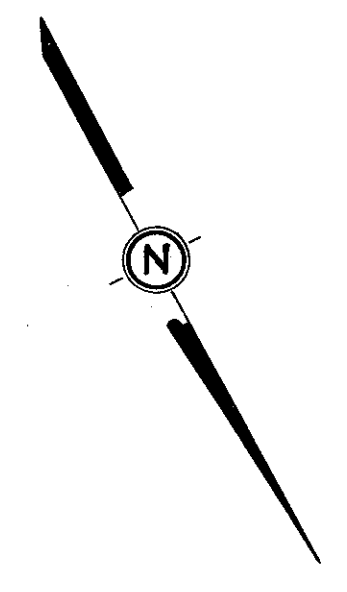

LEGEND

- NEW PAVEMENT 1"-404, 1 1/2"-402, 9"-305, 6"-310 AND 407 TACK COAT @ 0.10 GAL./SQ. YD.
- REMOVE AND DISPOSE OF EXISTING ASPHALT WEARING COURSE, REPLACE WITH 1"-404 & VAR. DEPTH 402; 407 TACK COAT
- ITEM-402, ASPHALT CONCRETE, VARIABLE DEPTH 0" MIN. USED TO CORRECT EXISTING PARABOLIC RDW'Y CROWN; 1"-404; 407 TACK COAT
- FEATHER 1"-404; 407 TACK COAT
- 1" ITEM-404; ITEM-407 TACK COAT