


60 50 40 30 20 10 0 10 20 30 40 50

LAKE COUNTY
LAK 283-16.85

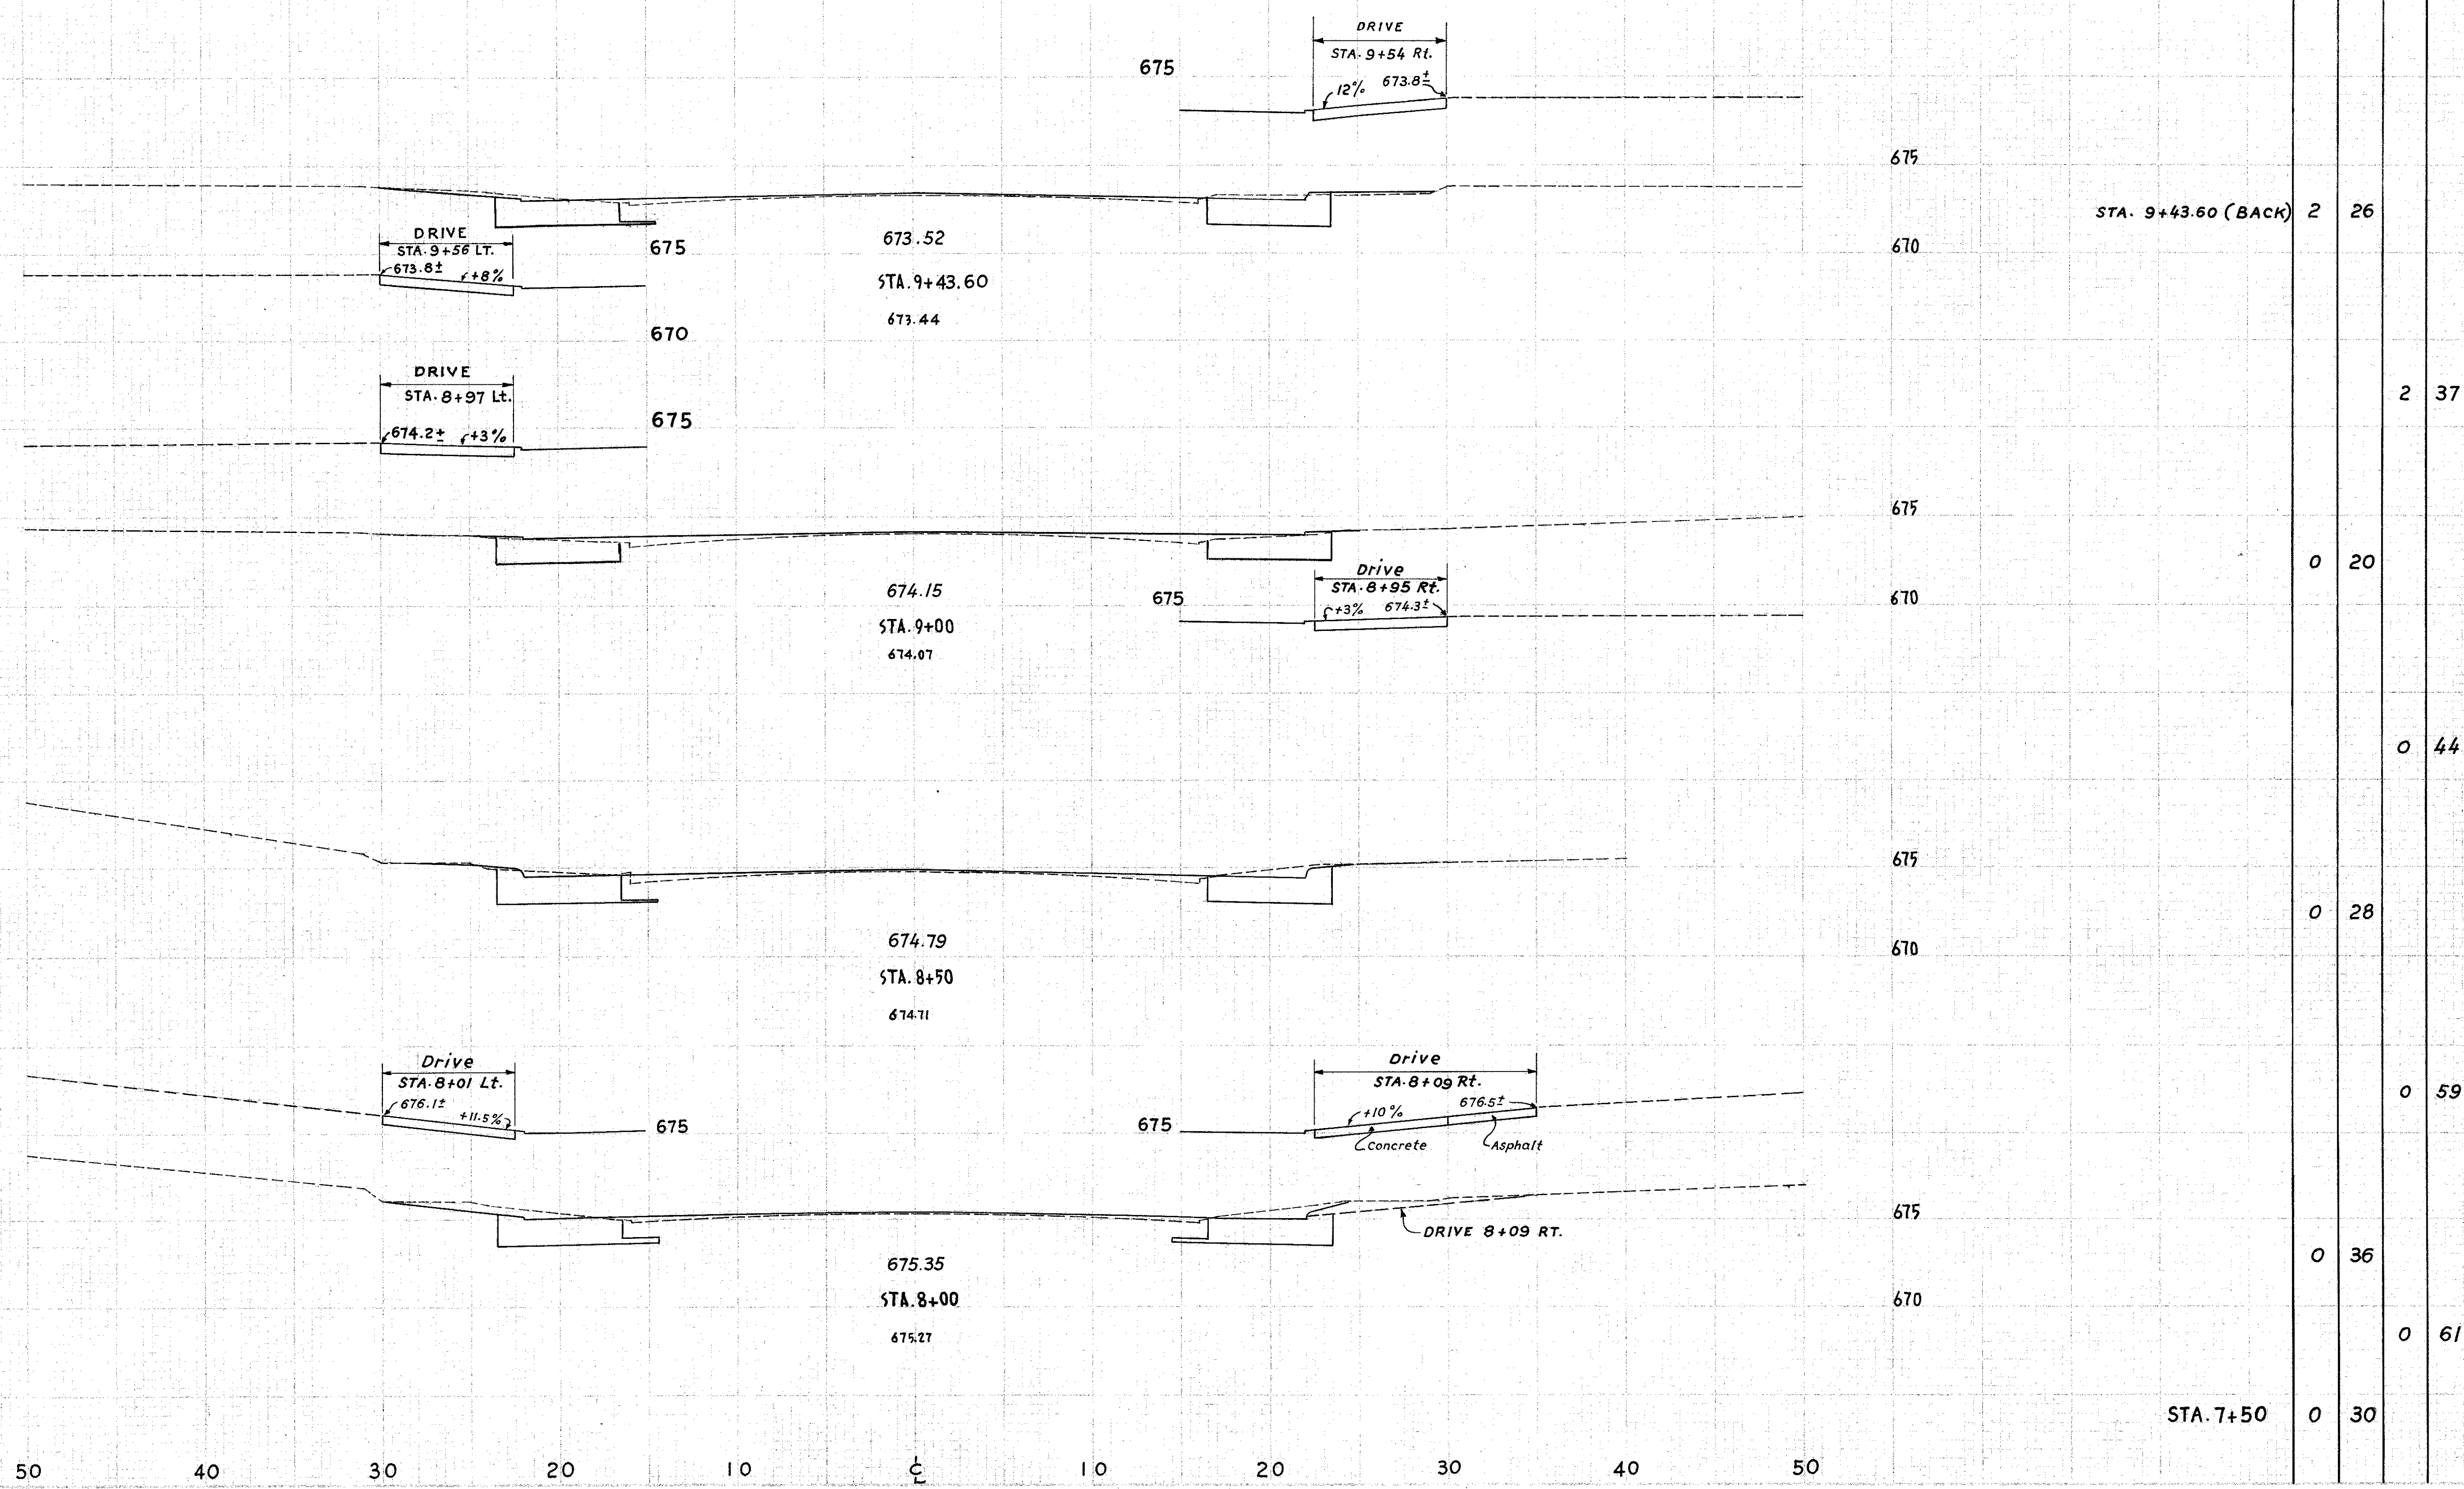

END AREA	VOLUME	
	FILL	CUT
0	26	0
0	20	0
0	28	0
0	36	0
0	30	0
2	26	2
0	0	37
0	0	44
0	0	59
0	0	61

CROSS SECTIONS ... STA. 8+00 to STA. 9+43.60

50 40 30 20 10 0 10 20 30 40 50