


60 50 40 30 20 10 0 10 20 30 40 50 60

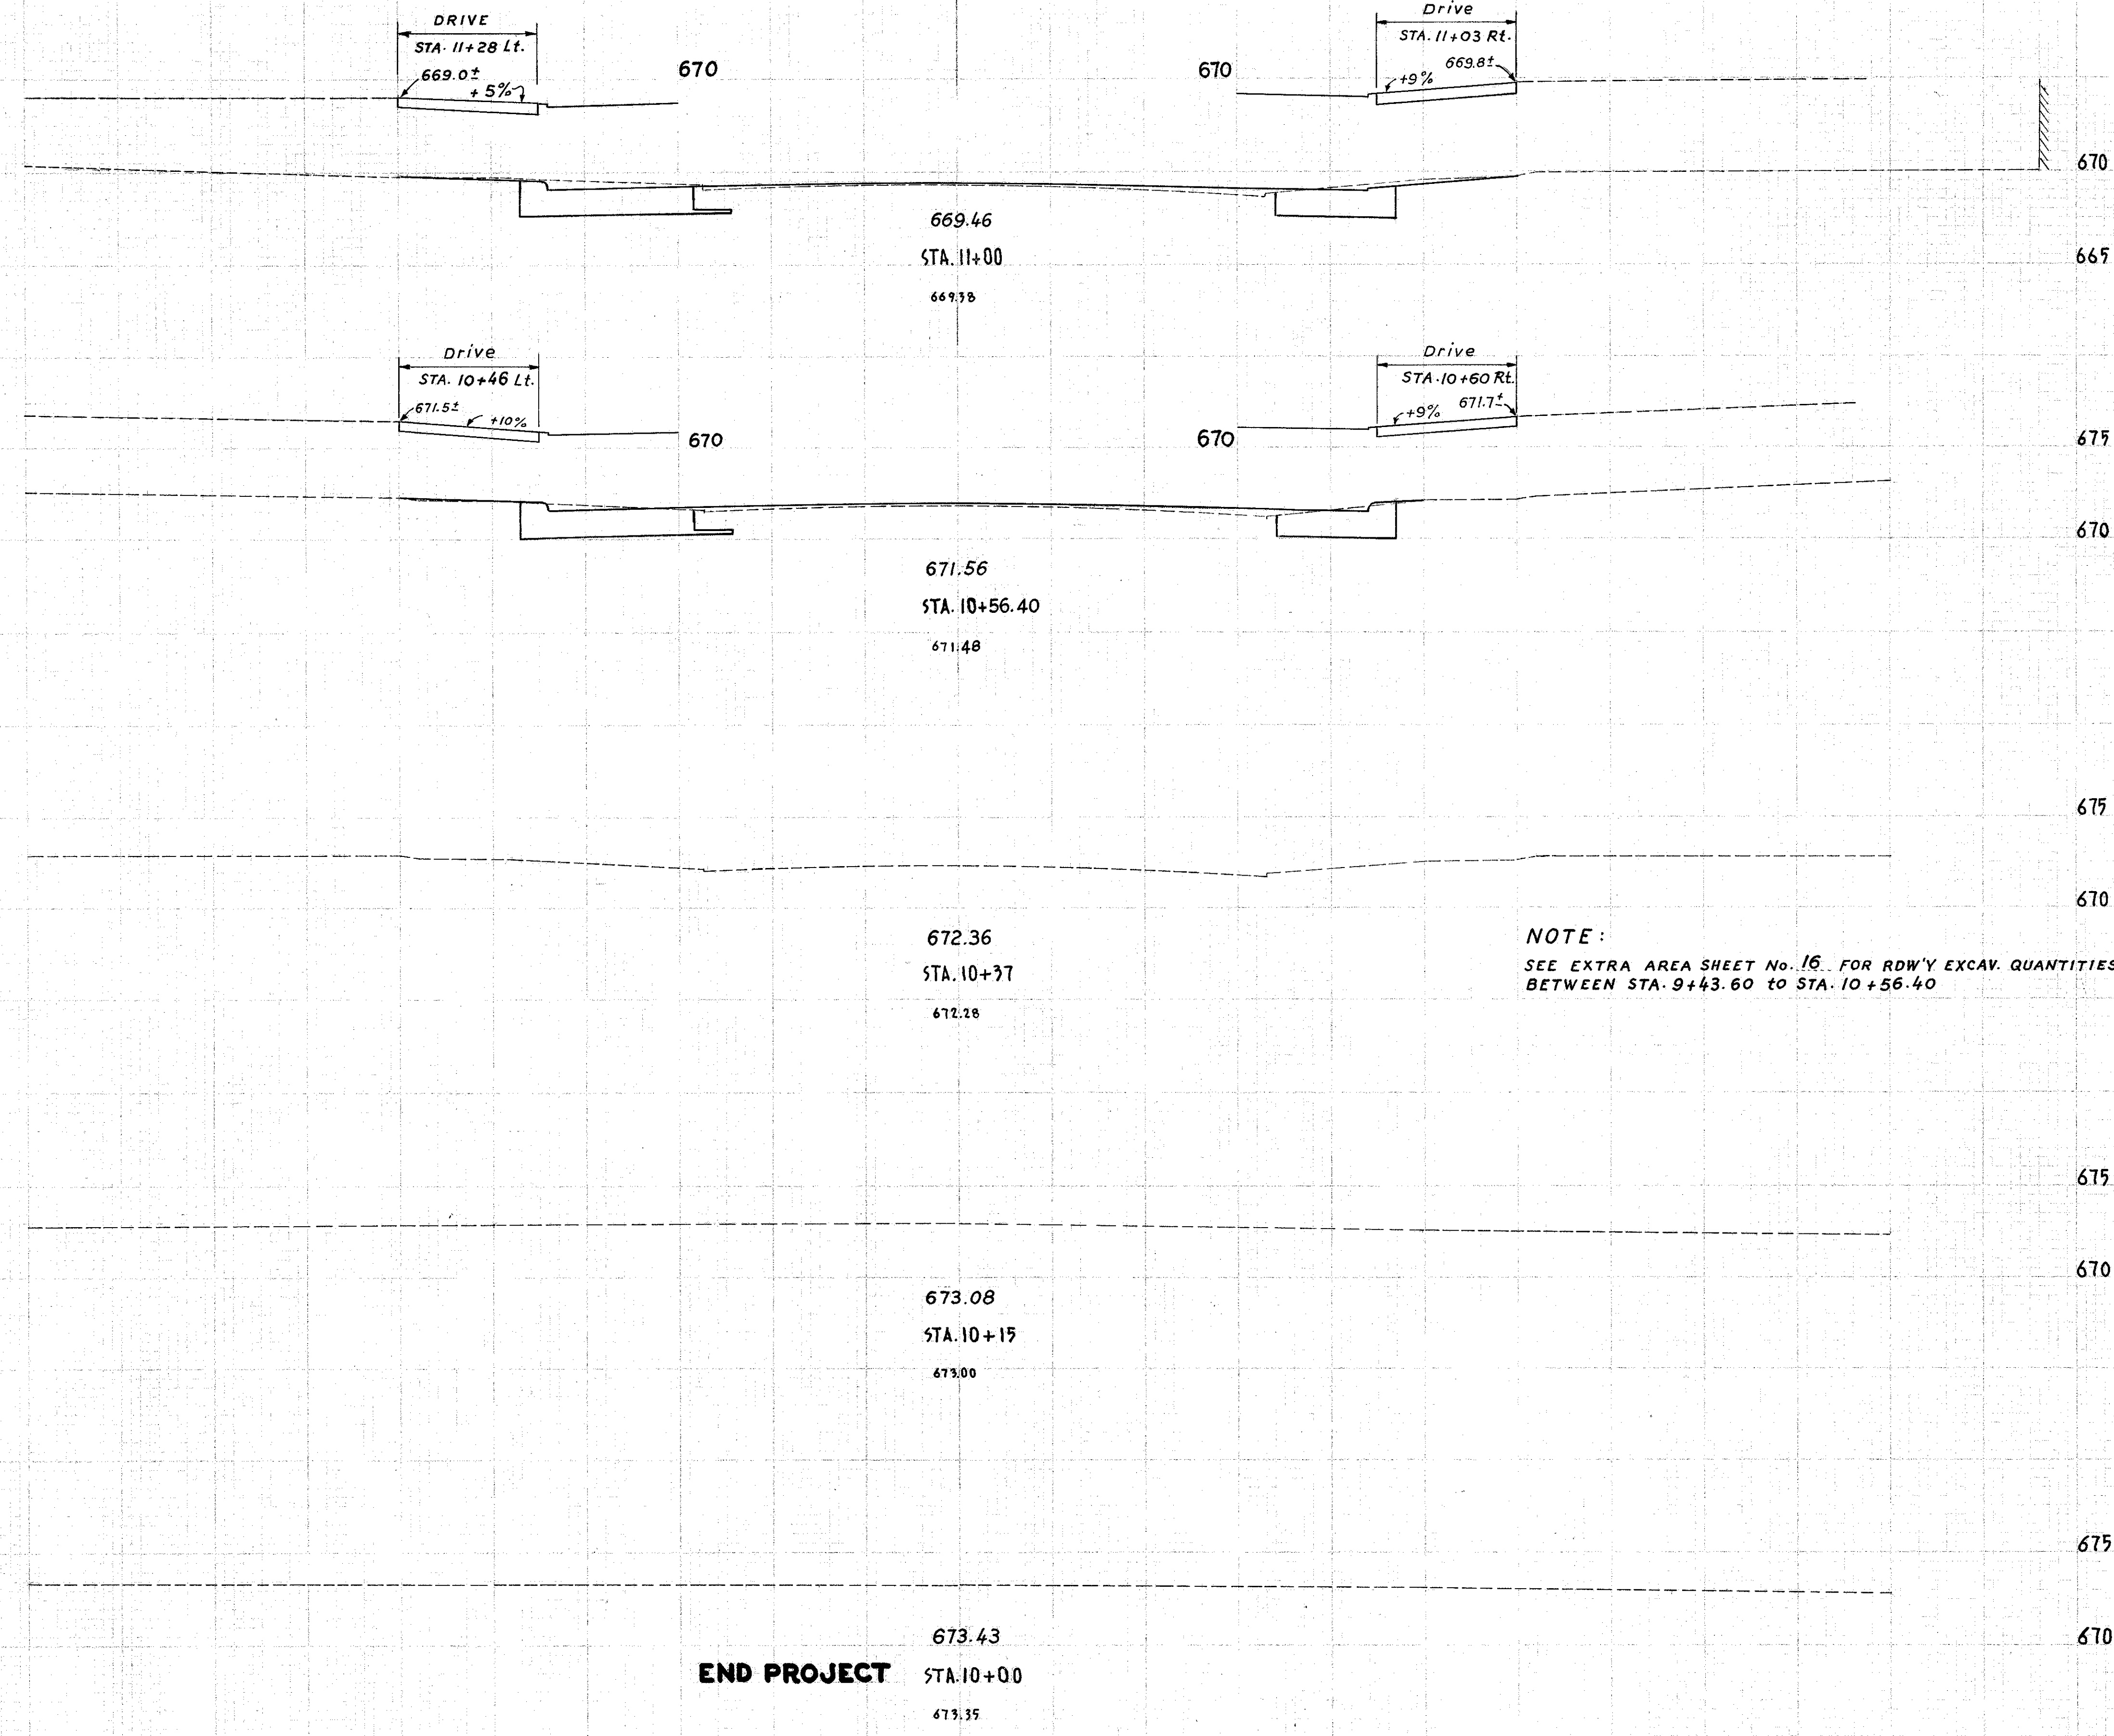

NOTE:
SEE EXTRA AREA SHEET No. 16 FOR RDW'Y EXCAV. QUANTITIES
BETWEEN STA. 9+43.60 TO STA. 10+56.40

END AREA		VOLUME	
FILL	CUT	FILL	CUT
0	32		
		0	52
0	32		

END PROJECT STA. 10+00