


LAKE COUNTY
LAK 283 - 16.85

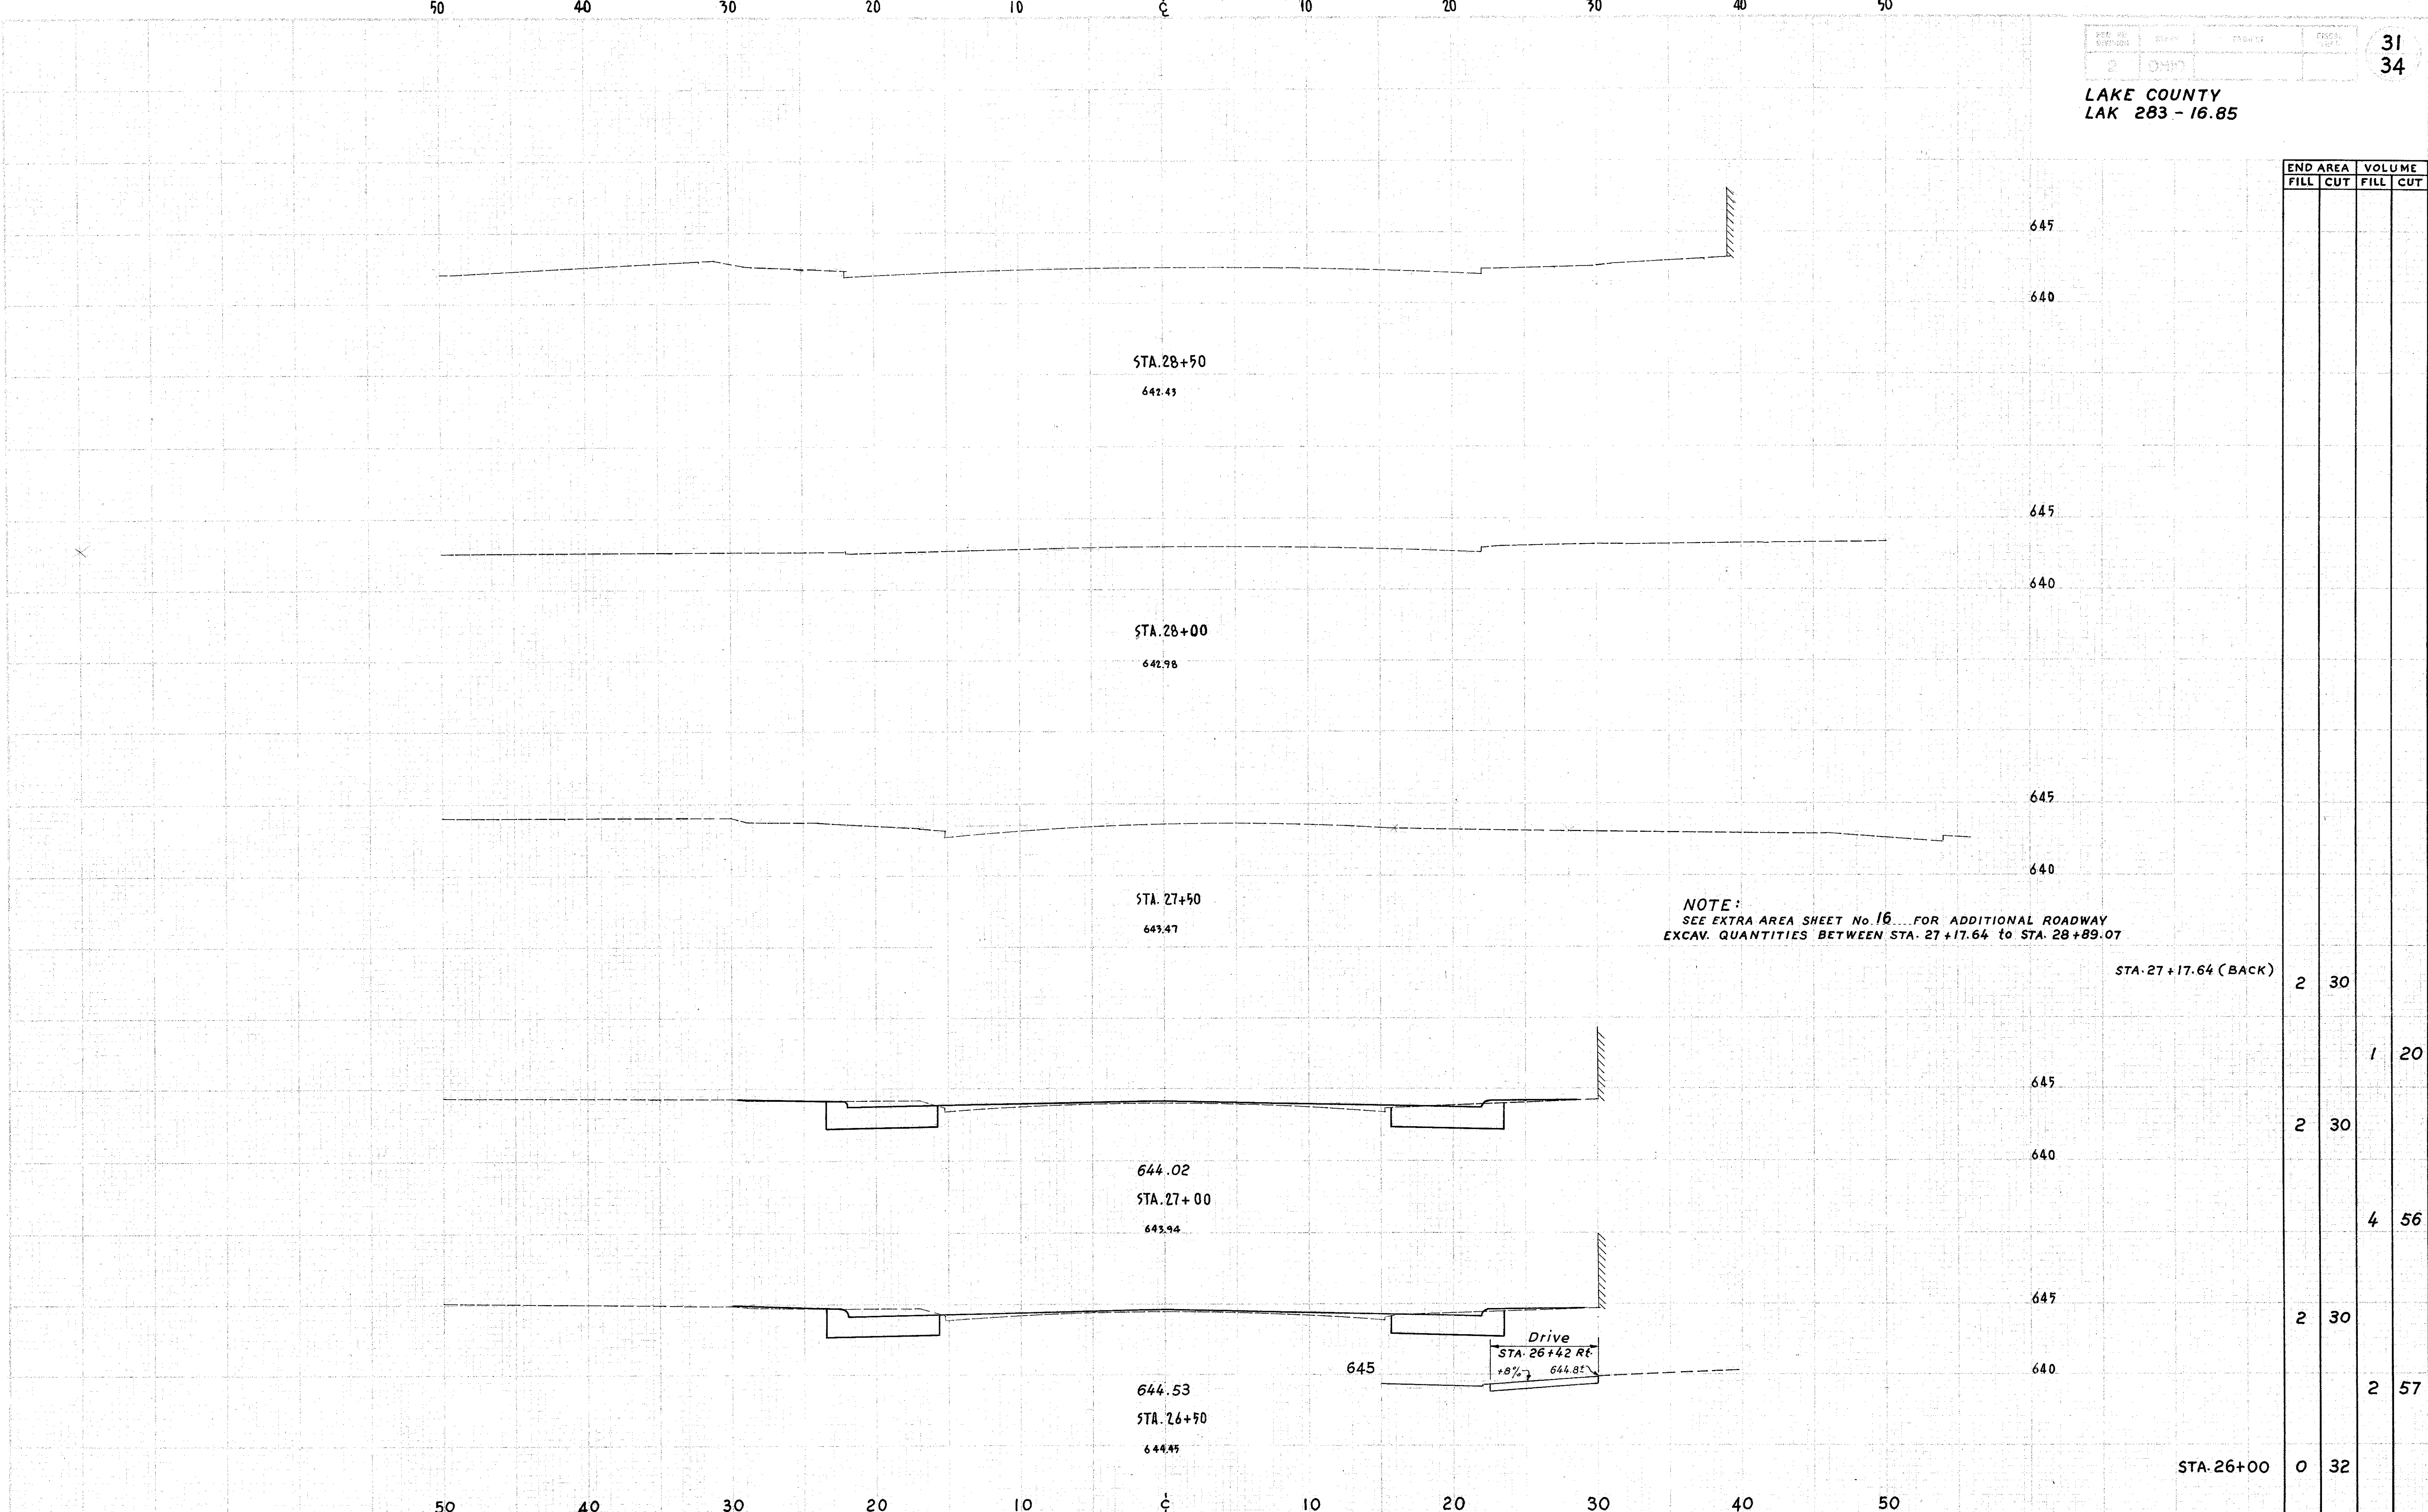

NOTE:
SEE EXTRA AREA SHEET No. 16 FOR ADDITIONAL ROADWAY
EXCAV. QUANTITIES BETWEEN STA. 27+17.64 to STA. 28+89.07

	END AREA		VOLUME	
	FILL	CUT	FILL	CUT
STA. 27+17.64 (BACK)	2	30		
			1	20
	2	30		
			4	56
	2	30		
			2	57
STA. 26+00	0	32		

CROSS SECTIONS ... S.R. 283 ... STA. 26+50 to STA. 28+50