


70 60 50 40 30 20 10 0 10 20 30 40 50 60

F.A.G.C. 17
 10 OHIO F.A.G.M.-70A(1) 1941 50
 LAKE COUNTY
 SH 520- SEC. PAINESVILLE (PT.)
 GRADE SEPARATION

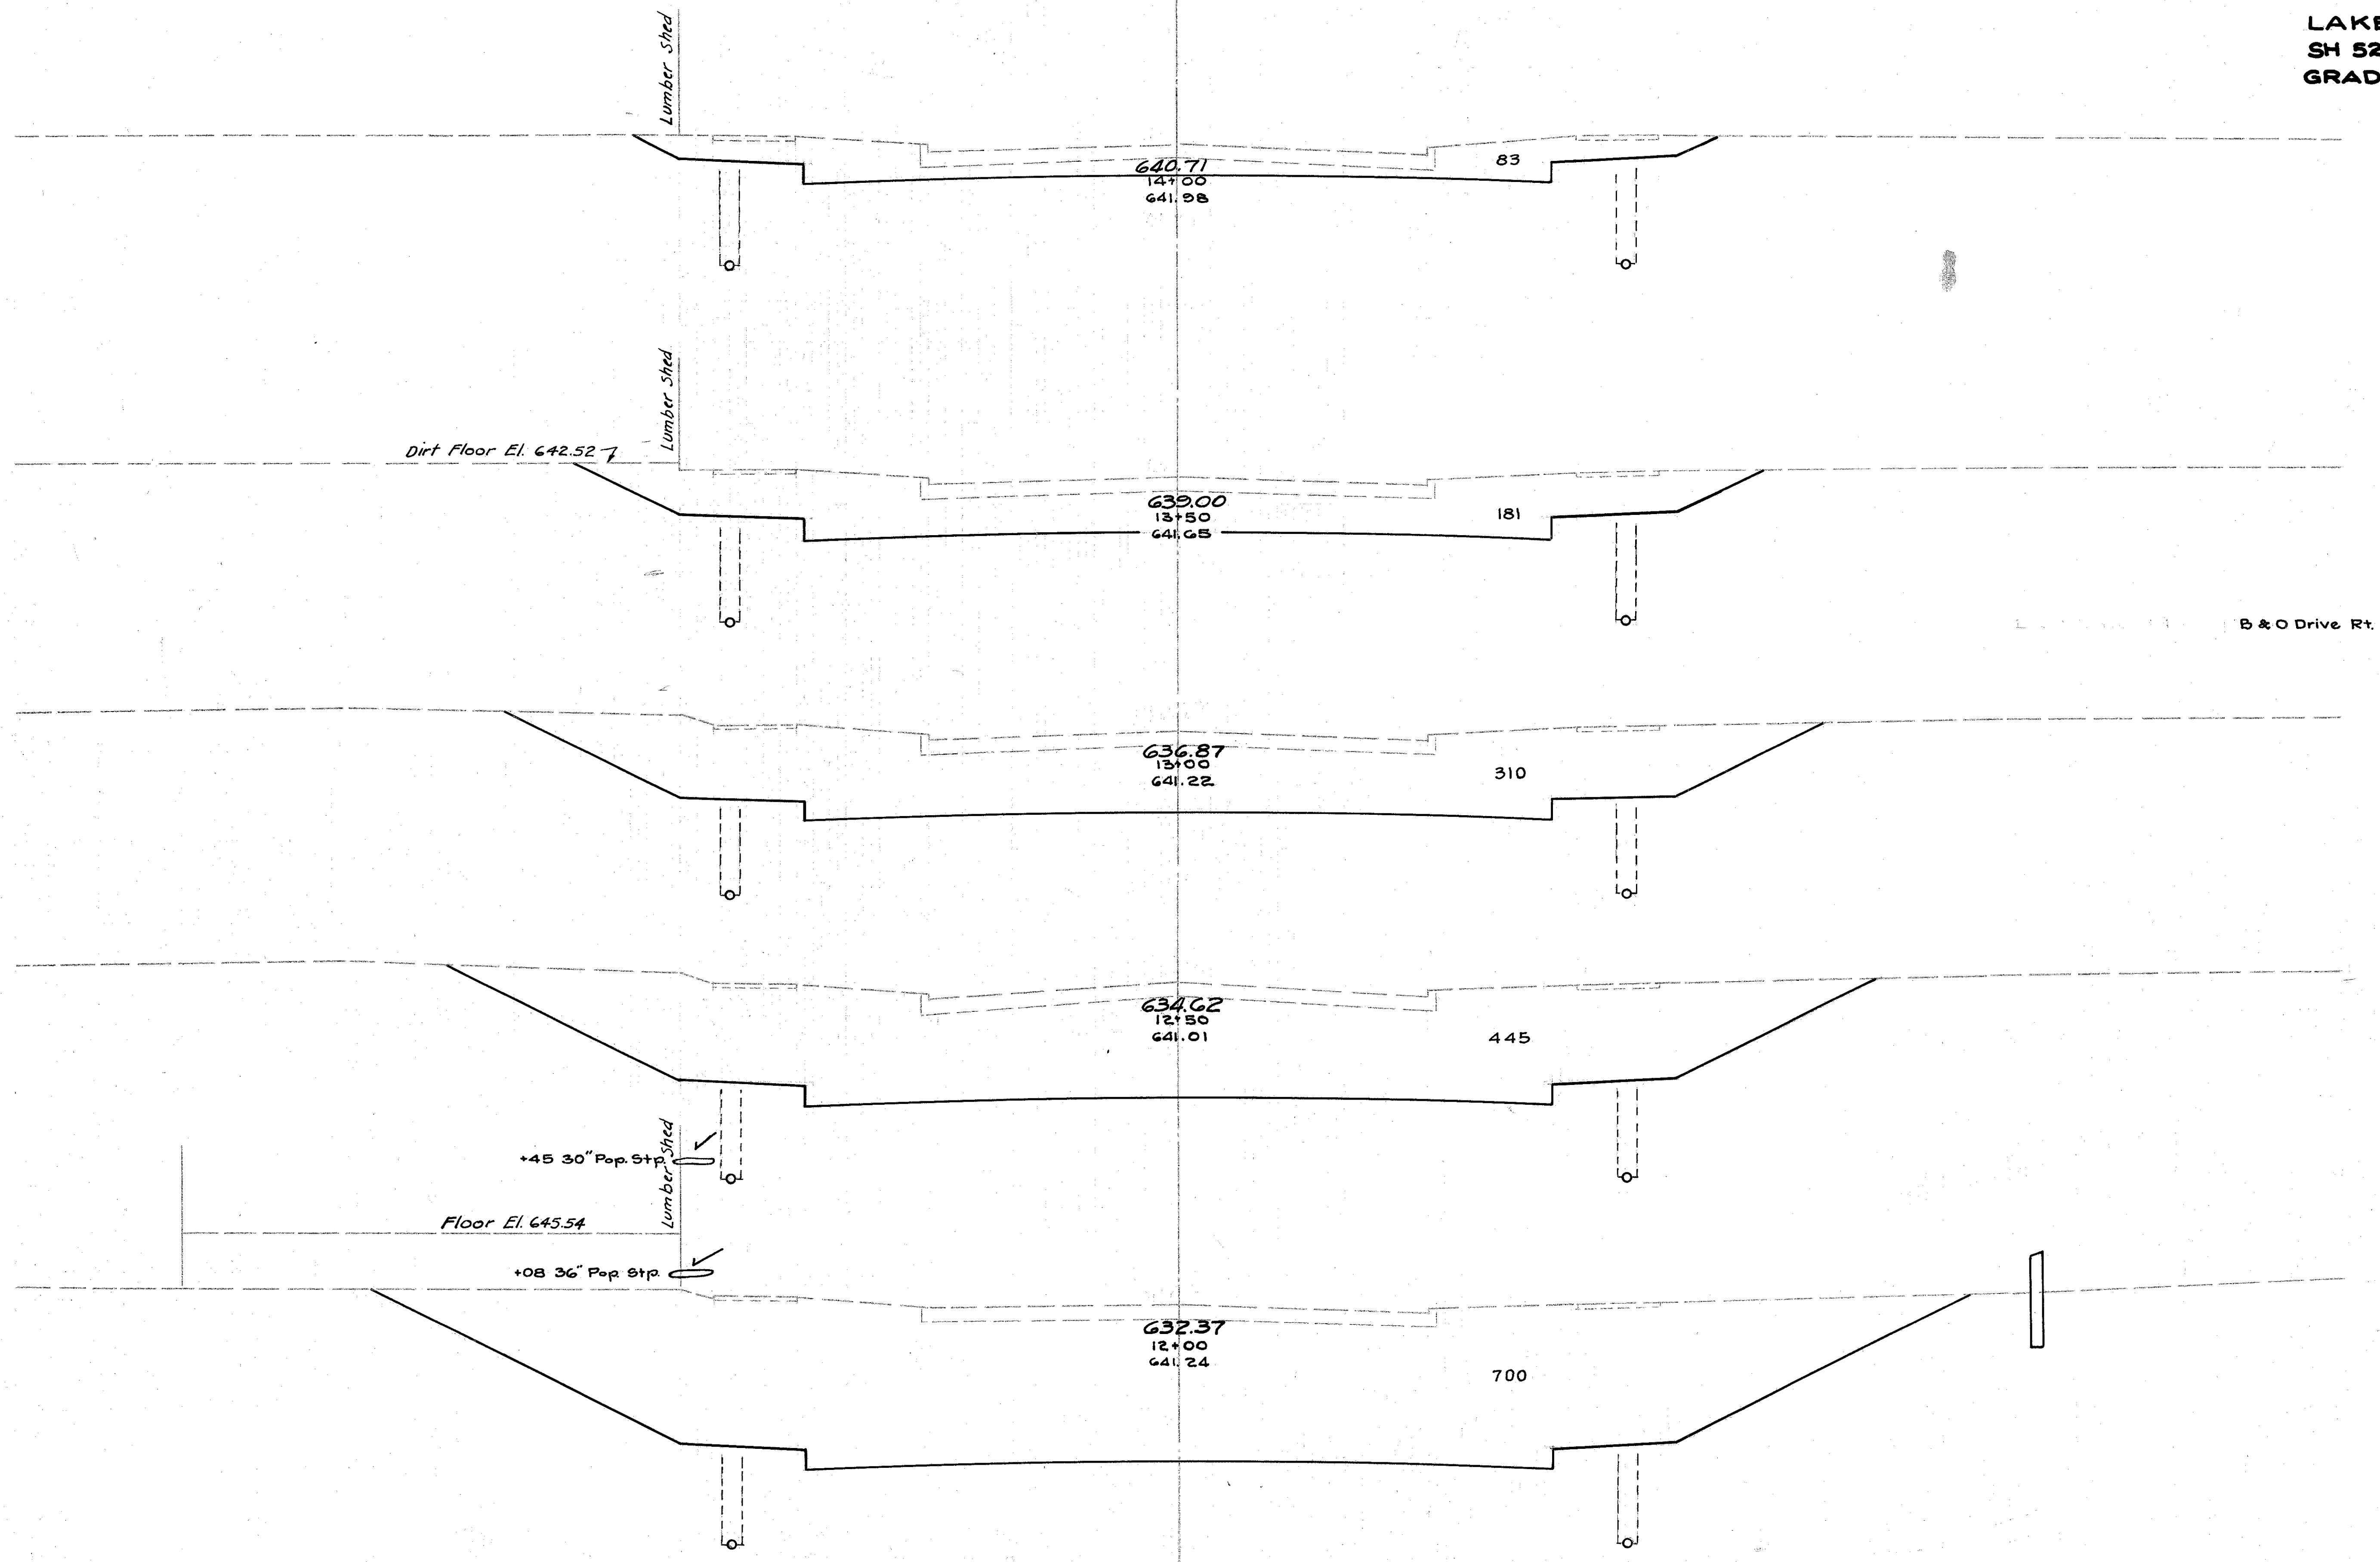

END AREA	CU. YDS.	
	CUT	FILL
83	0	104 0
181	0	245 0
310	0	455 0
445	0	353 9
700	0	709 0
700	0	1070 0
700	0	700 0

70 60 50 40 30 20 10 0 10 20 30 40 50 60 70

STA. 12+00 TO 14+00