

FED. RD. DIST. NO.	STATE	F.A.G.C. PROJECT	FISCAL YEAR	3
10	OHIO	F.A.G.M.70A(1)	194	3

SA. 243
LAKE COUNTY
SH. 520-SEC. PAINESVILLE (PT.)
GRADE SEPARATION




DANIEL WARNER JR. ALLOT.

P.B. A P73

LAKE SHORE LUMBER & COAL CO. INC.

LAKE SHORE LUMBER & COAL CO. INC.

1-STORY FR. CARPENTER SHOP

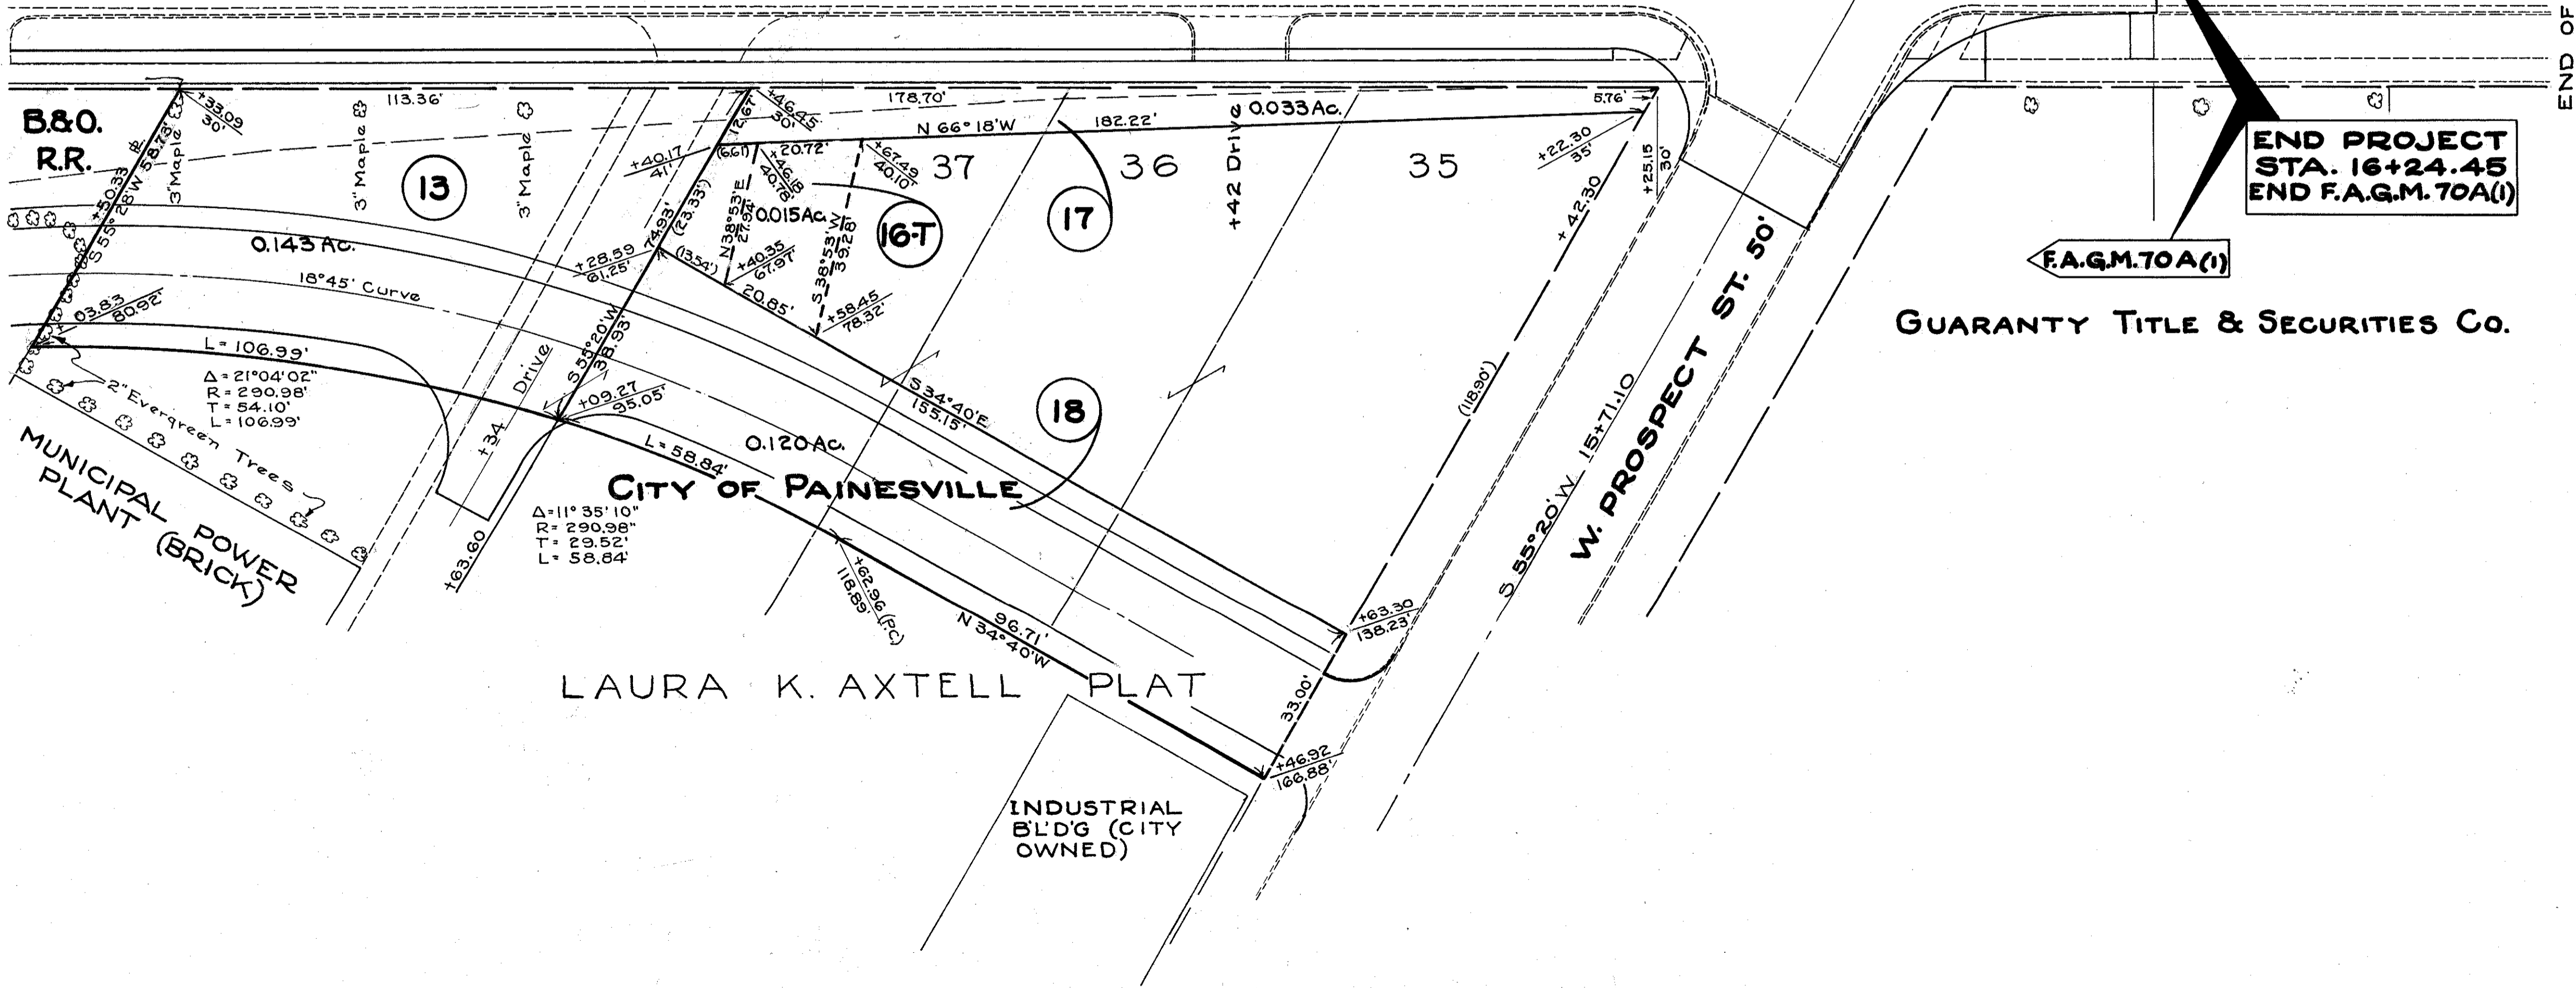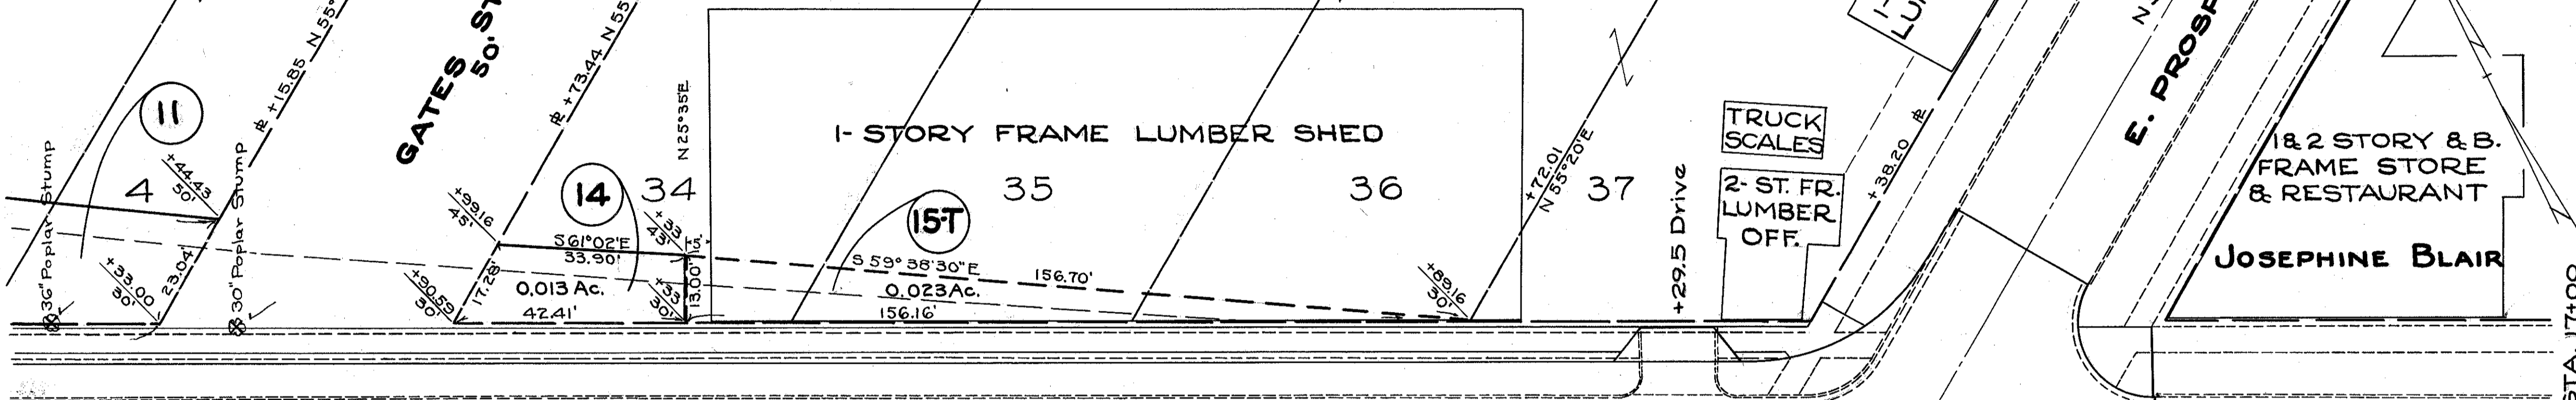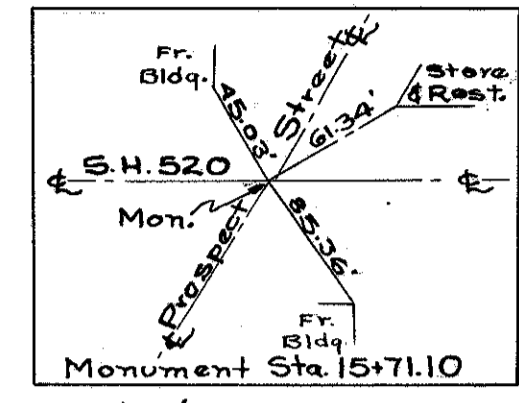

END PROJECT
 STA. 16+24.45
 END F.A.G.M. 70A(1)

GUARANTY TITLE & SECURITIES CO.

END OF SHEET STA. 17+00