


FED. RD. DIST. NO.	STATE	F.A.S.C. PROJECT	FISCAL YEAR
10	OHIO	FAGM-70A(1)	194

2
3

LAKE COUNTY
S.H. 520-SEC. PAINESVILLE (PT)
GRADE SEPARATION

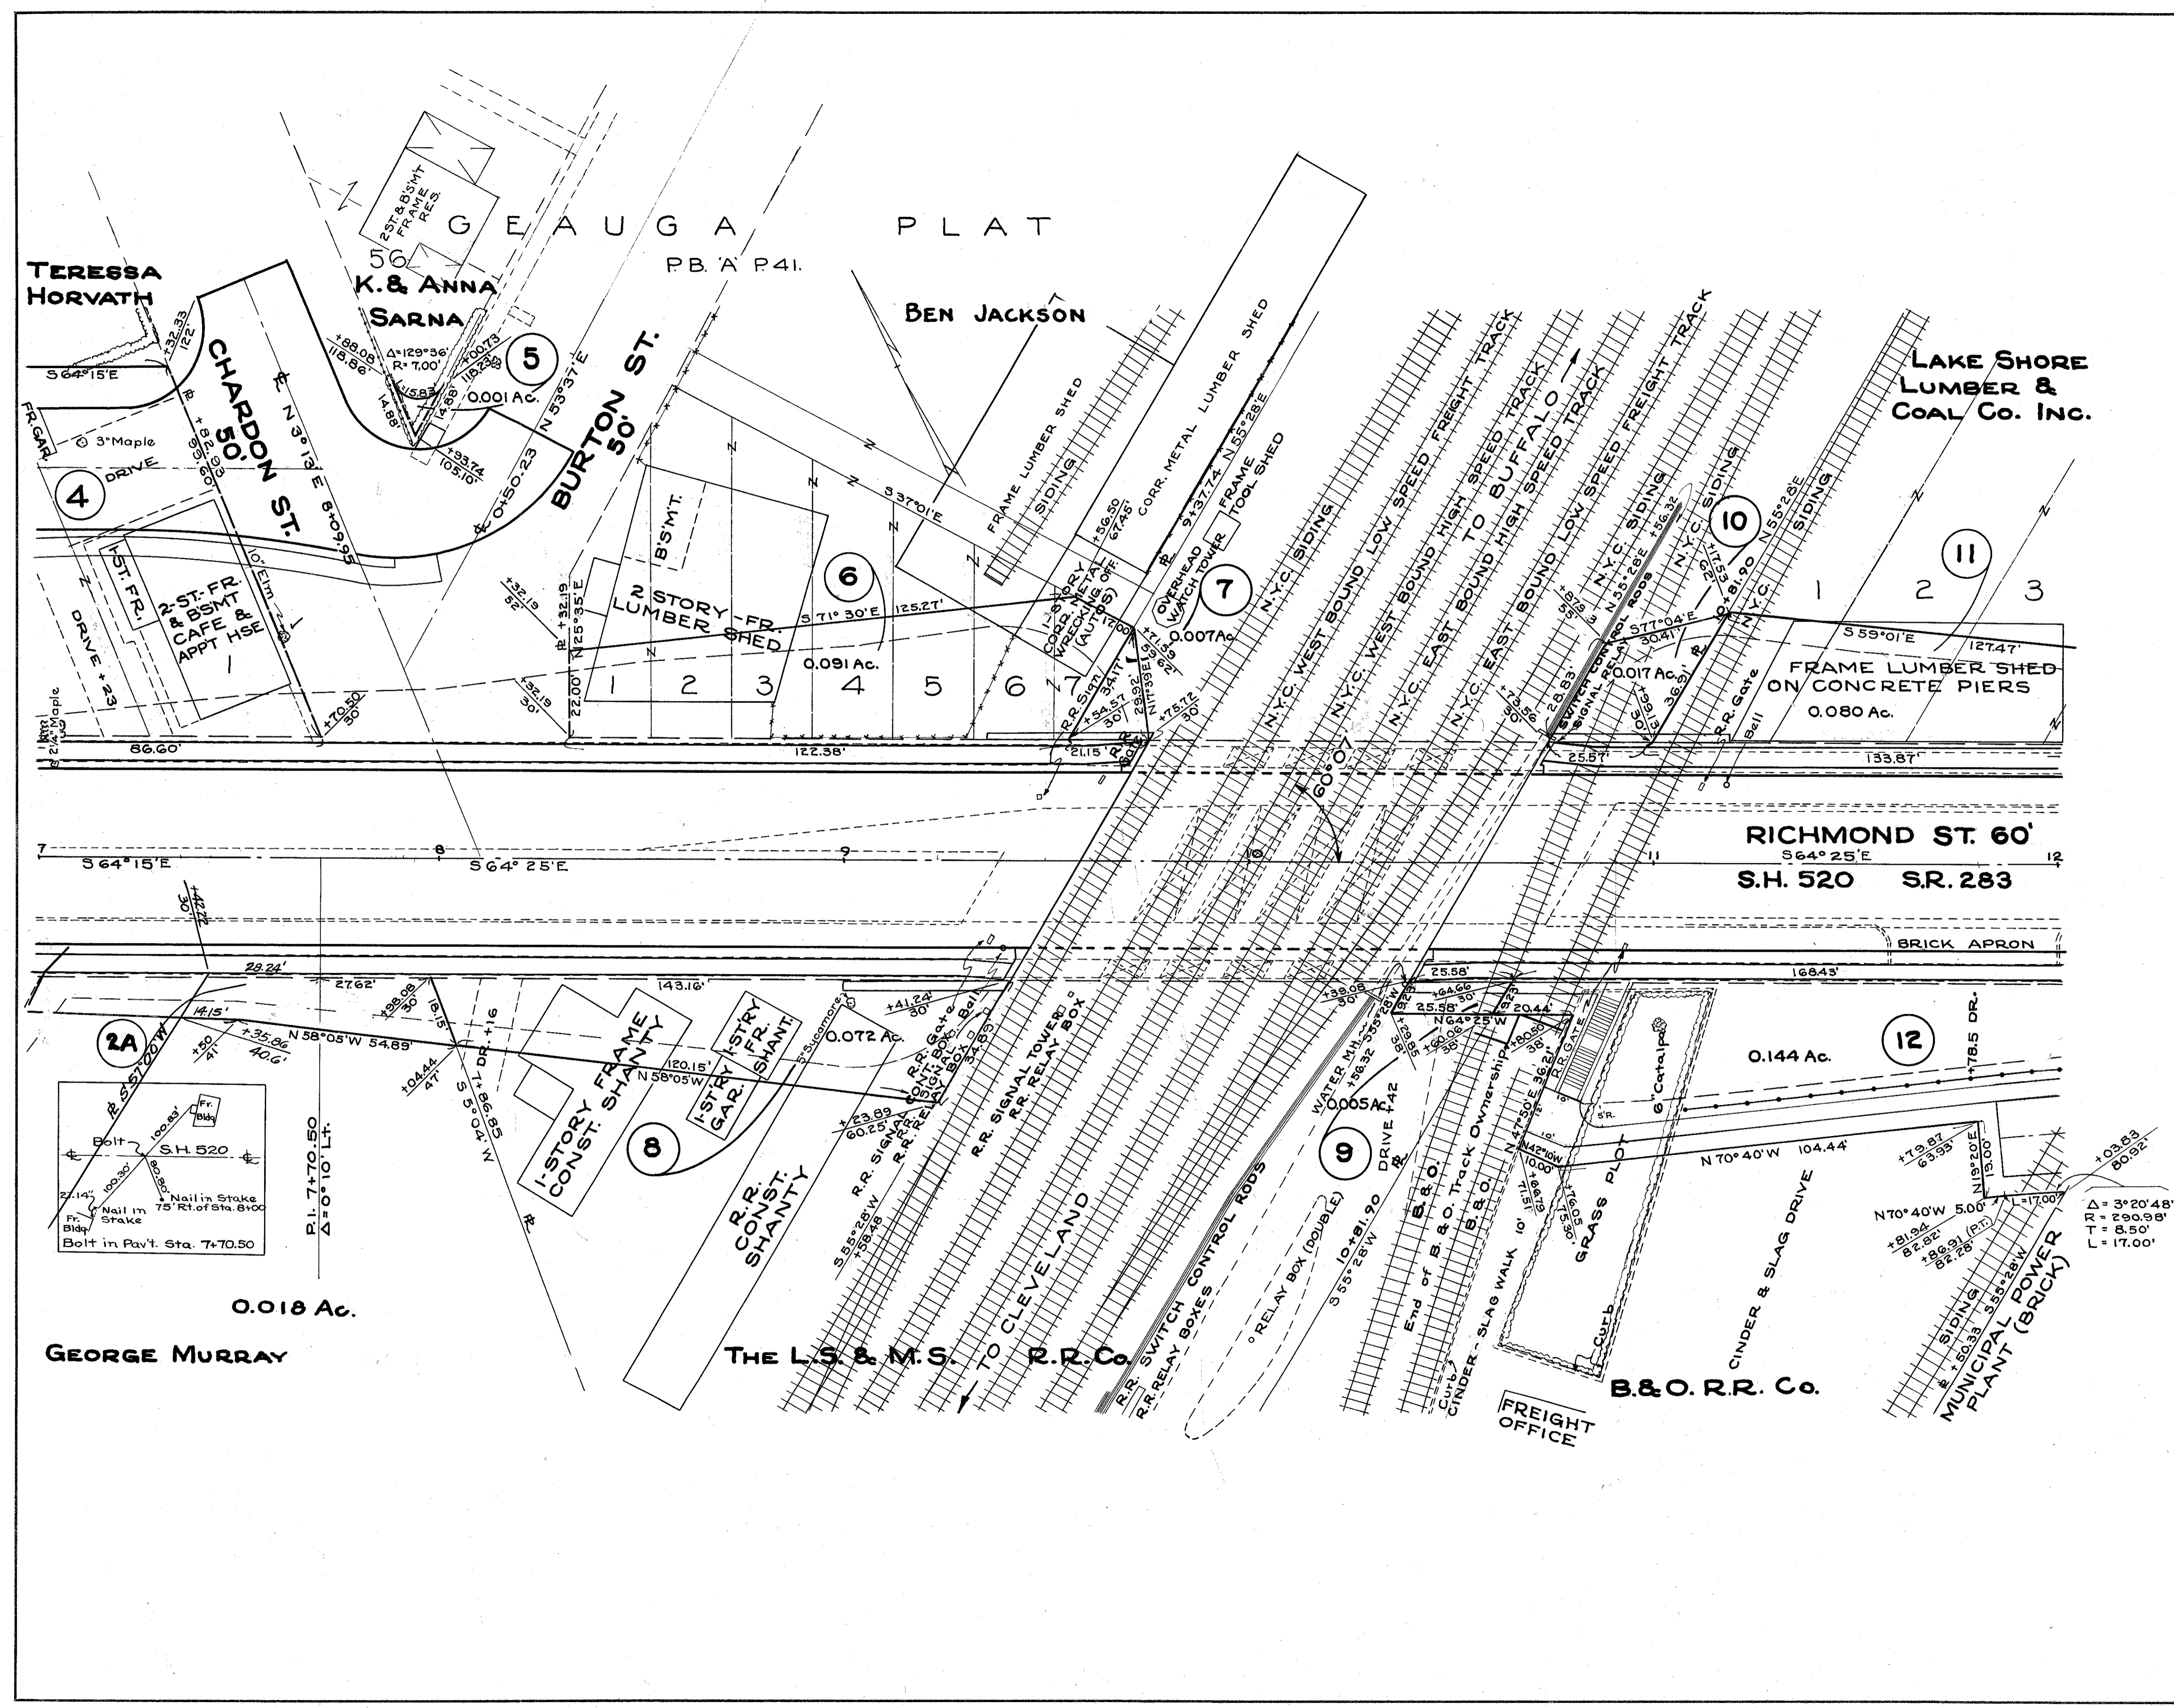

RIGHT OF WAY STA. 7+00 TO STA. 12+00