


NORTH 40 30 20 10 0 10 20 30 40 SOUTH

END AREA CU YD	74	74	74	715	722	724	717	76	76	77
Cut	22	20	22	26	26	27	22	21	22	22
Fill	7	7	7	7	7	7	7	7	7	7

Excavation.....66 Cu.Yds.  
 Embankment.....155 Cu.Yds.  
 Embankment + 20%.....186 Cu.Yds.

10 OHIO 1941 14 37  
 Painesville Euclid Road  
 S.H. 520 Sec. B (Pt.) & Lakeline  
 Lake County

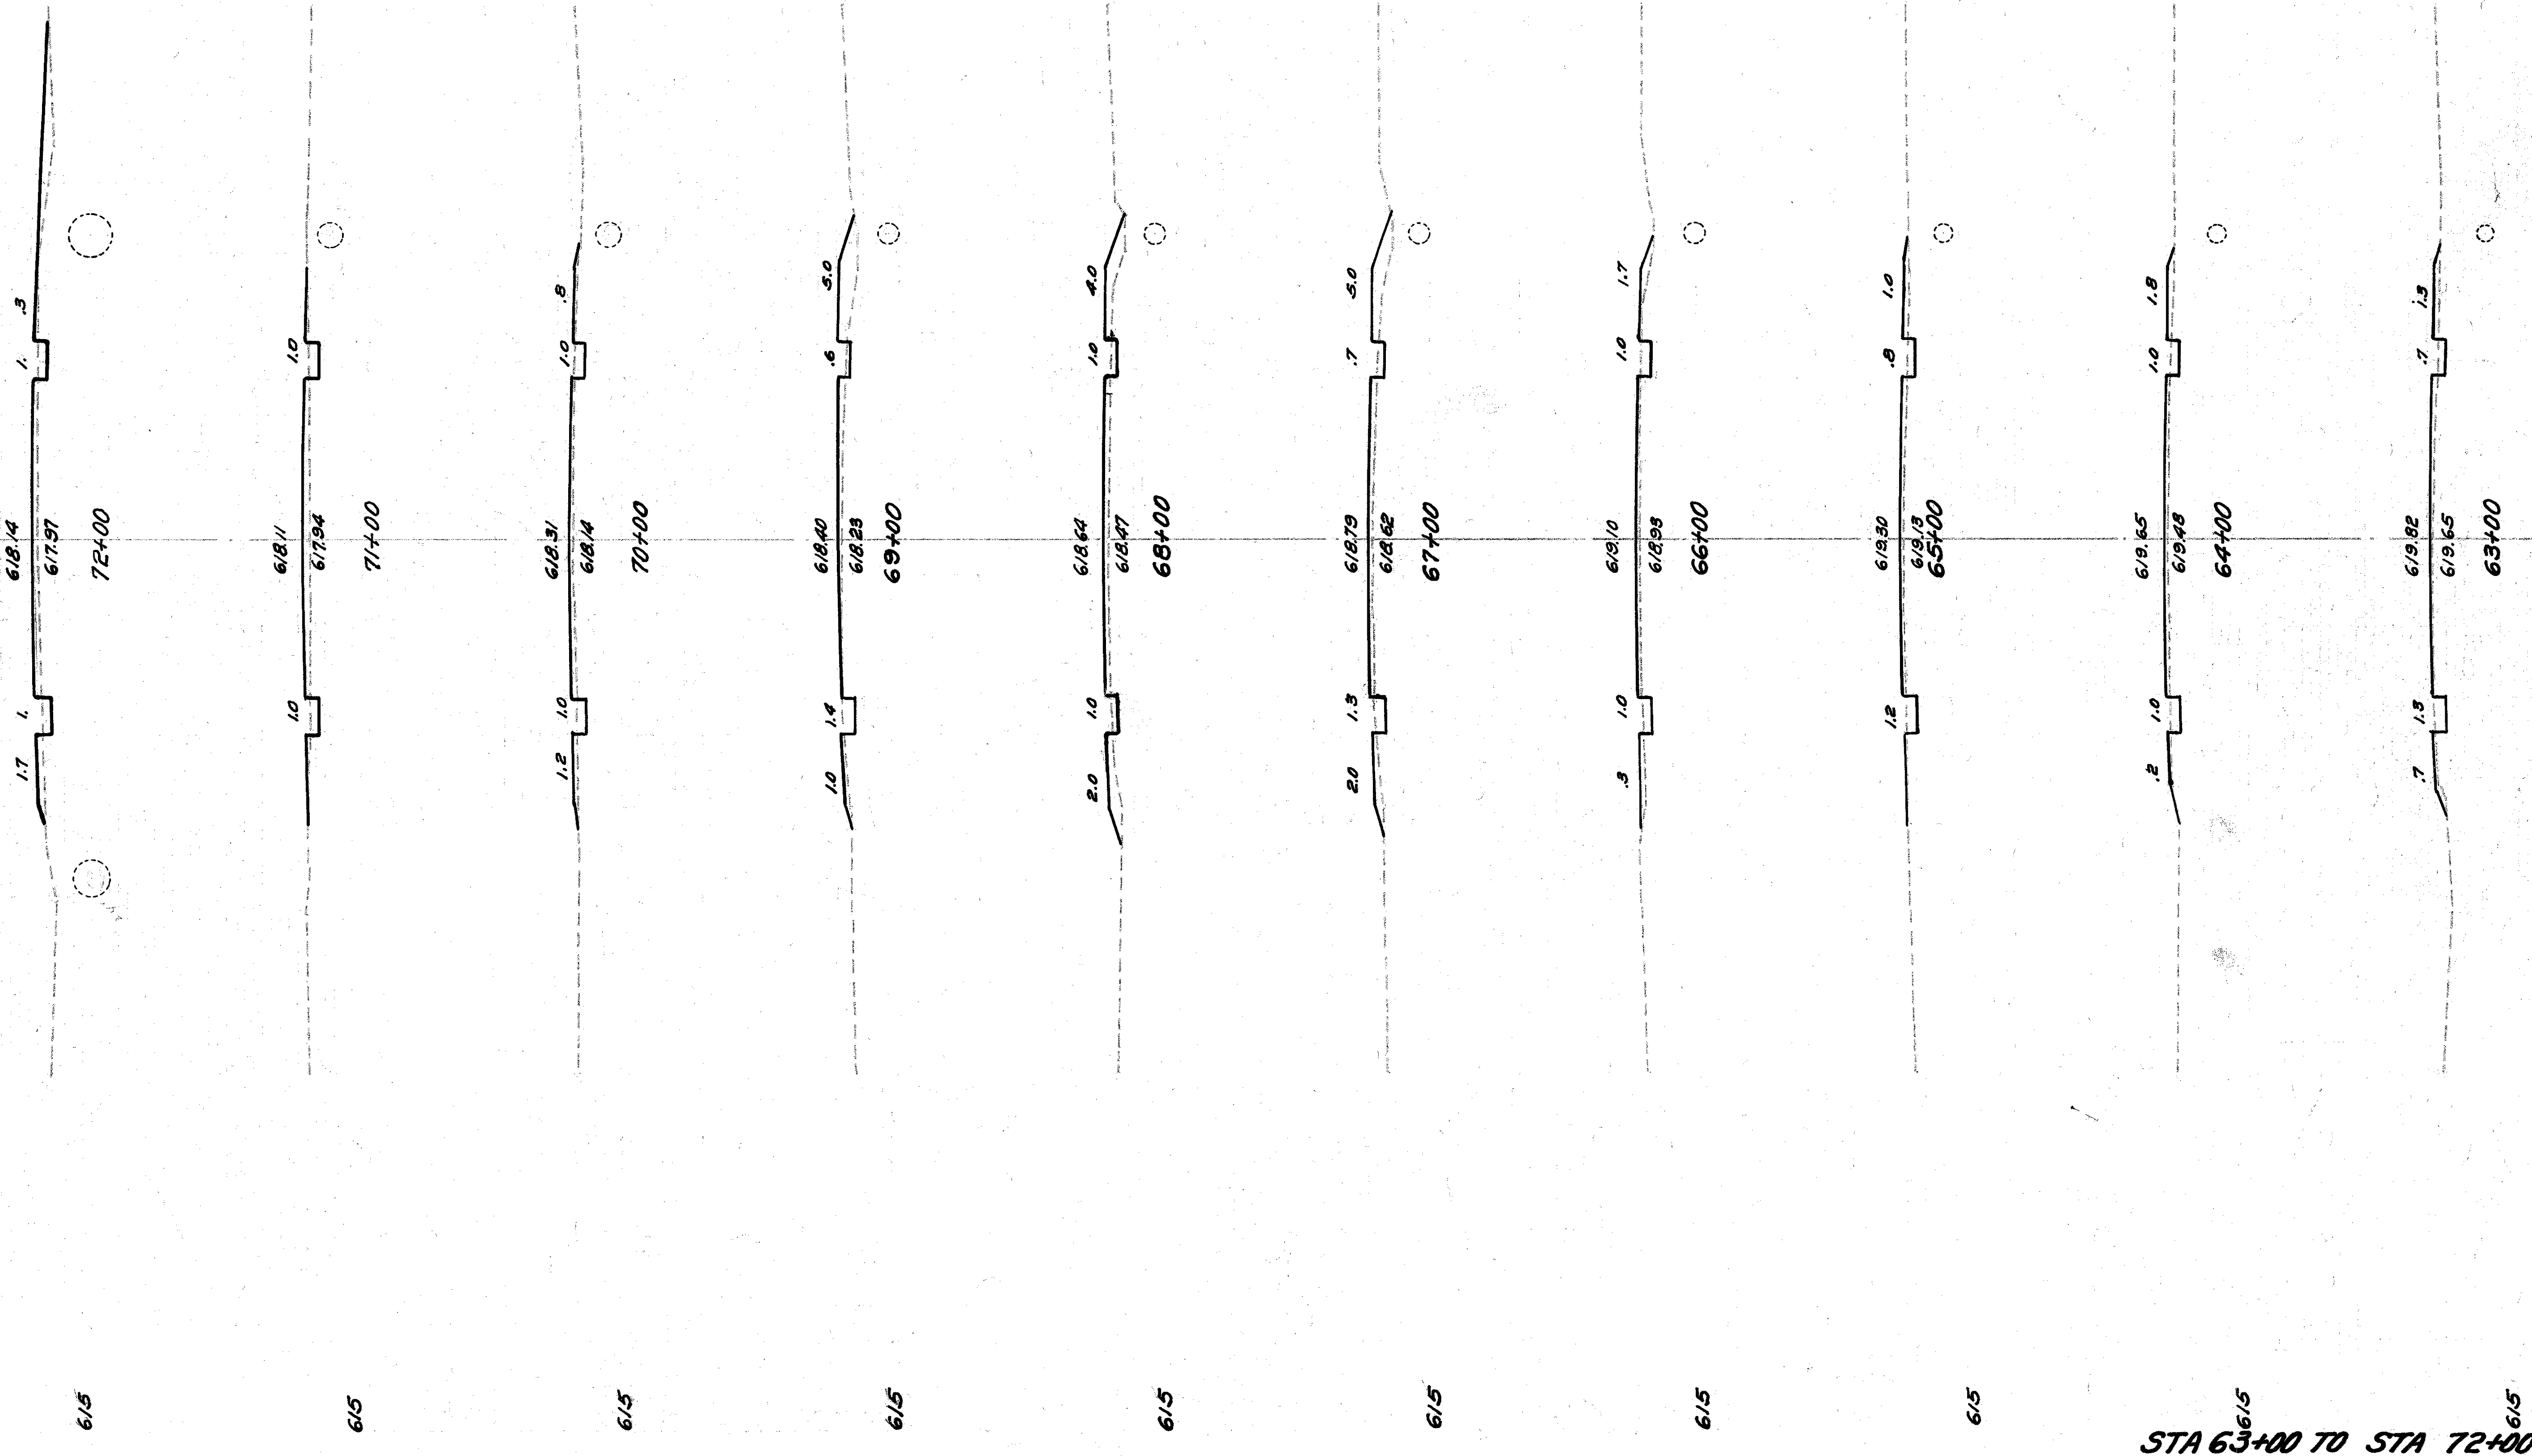

615 615  
 STA 63+00 TO STA 72+00