


NORTH 40 30 20 10 0 10 20 30 40 SOUTH

End Area Cu Yd Cut	End Area Cu Yd Fill
306 0	496 0
285 0	547 0
213 0	461 0
148 0	289 0
112 0	480 0
72 0	335 0
38 4	241 0
29 8	170 0
20 13	102 3
16 18	62 11
17 18	45 20
	34 29
	16 18
	30 33
	17 18

10 OHIO 1941
 Painesville Euclid Road
 S.H. 520 Sec. B(Pl.) & Lakeline
 Lake County

27
37

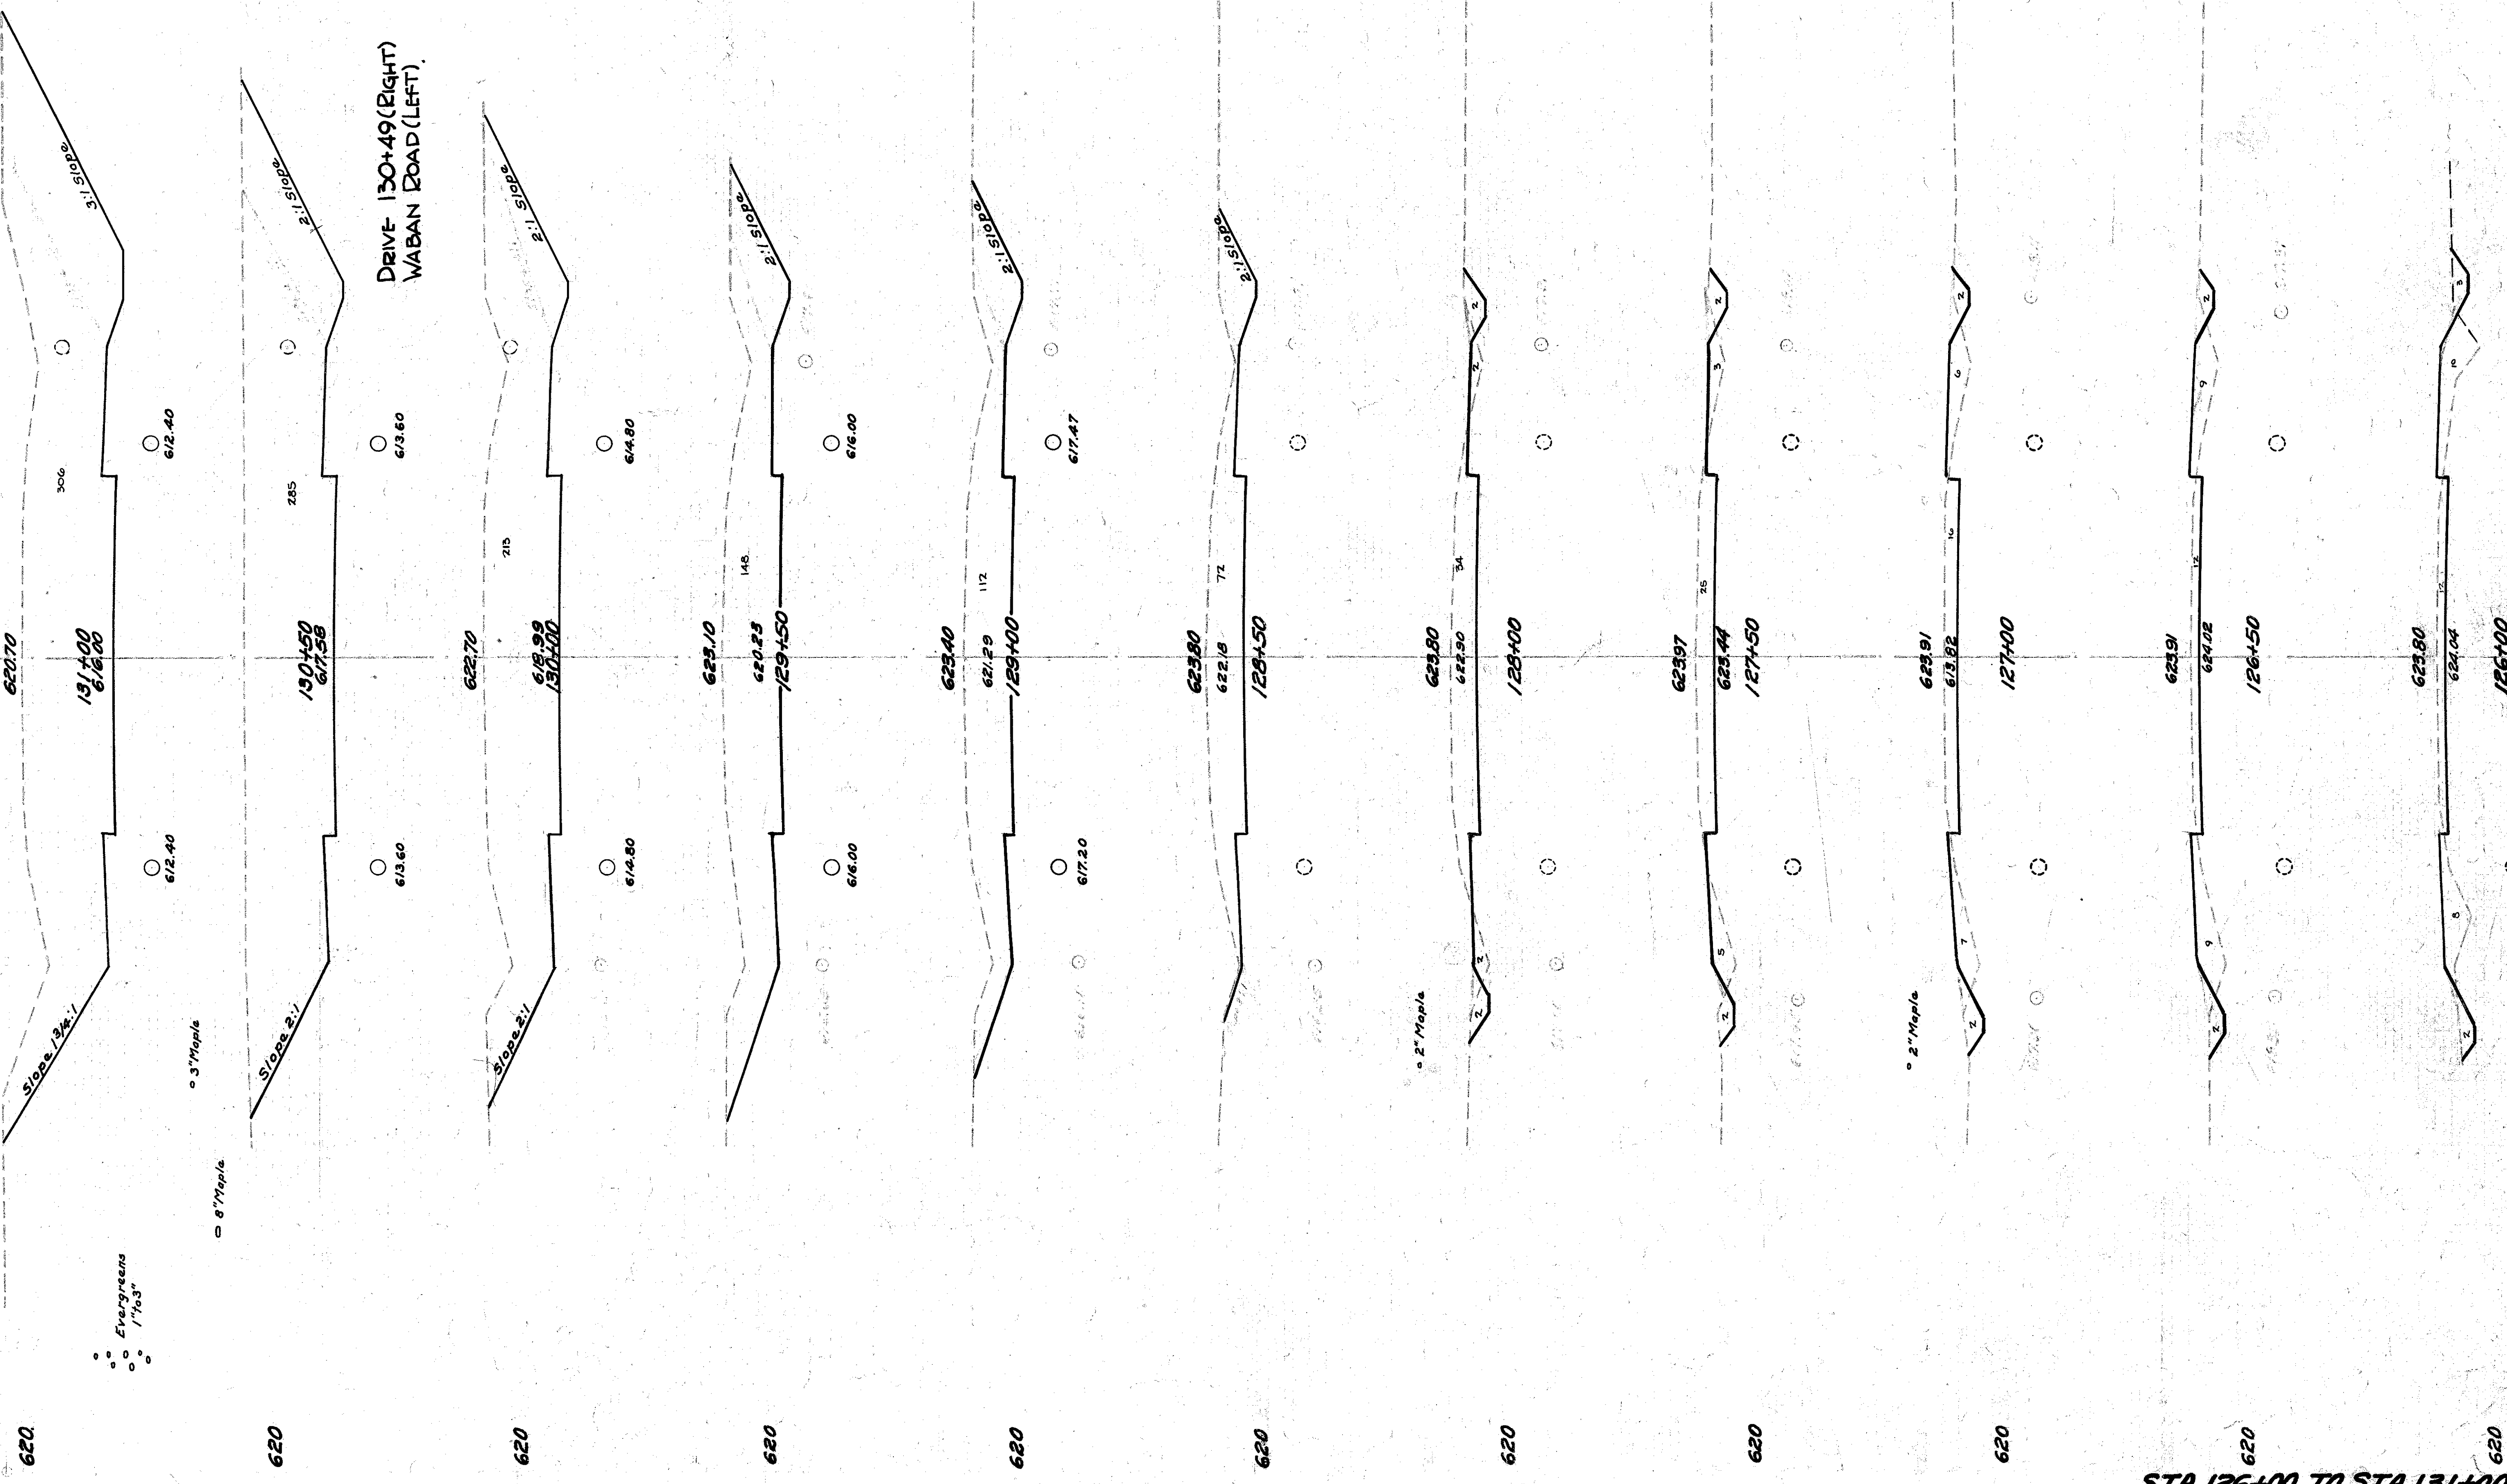

STA. 126+00 TO STA. 131+00