


80 70 60 50 40 NORTH 30 20 10 E 10 20 30 40 50 60

10 OHIO 1941  
 Painesville Euclid Road  
 S.H. 520 Sec. B (Pt.) & Lakeline  
 Lake County

23  
37

○ 8" Ash  
 ○ 8" Ash  
 ○ 8" Ash

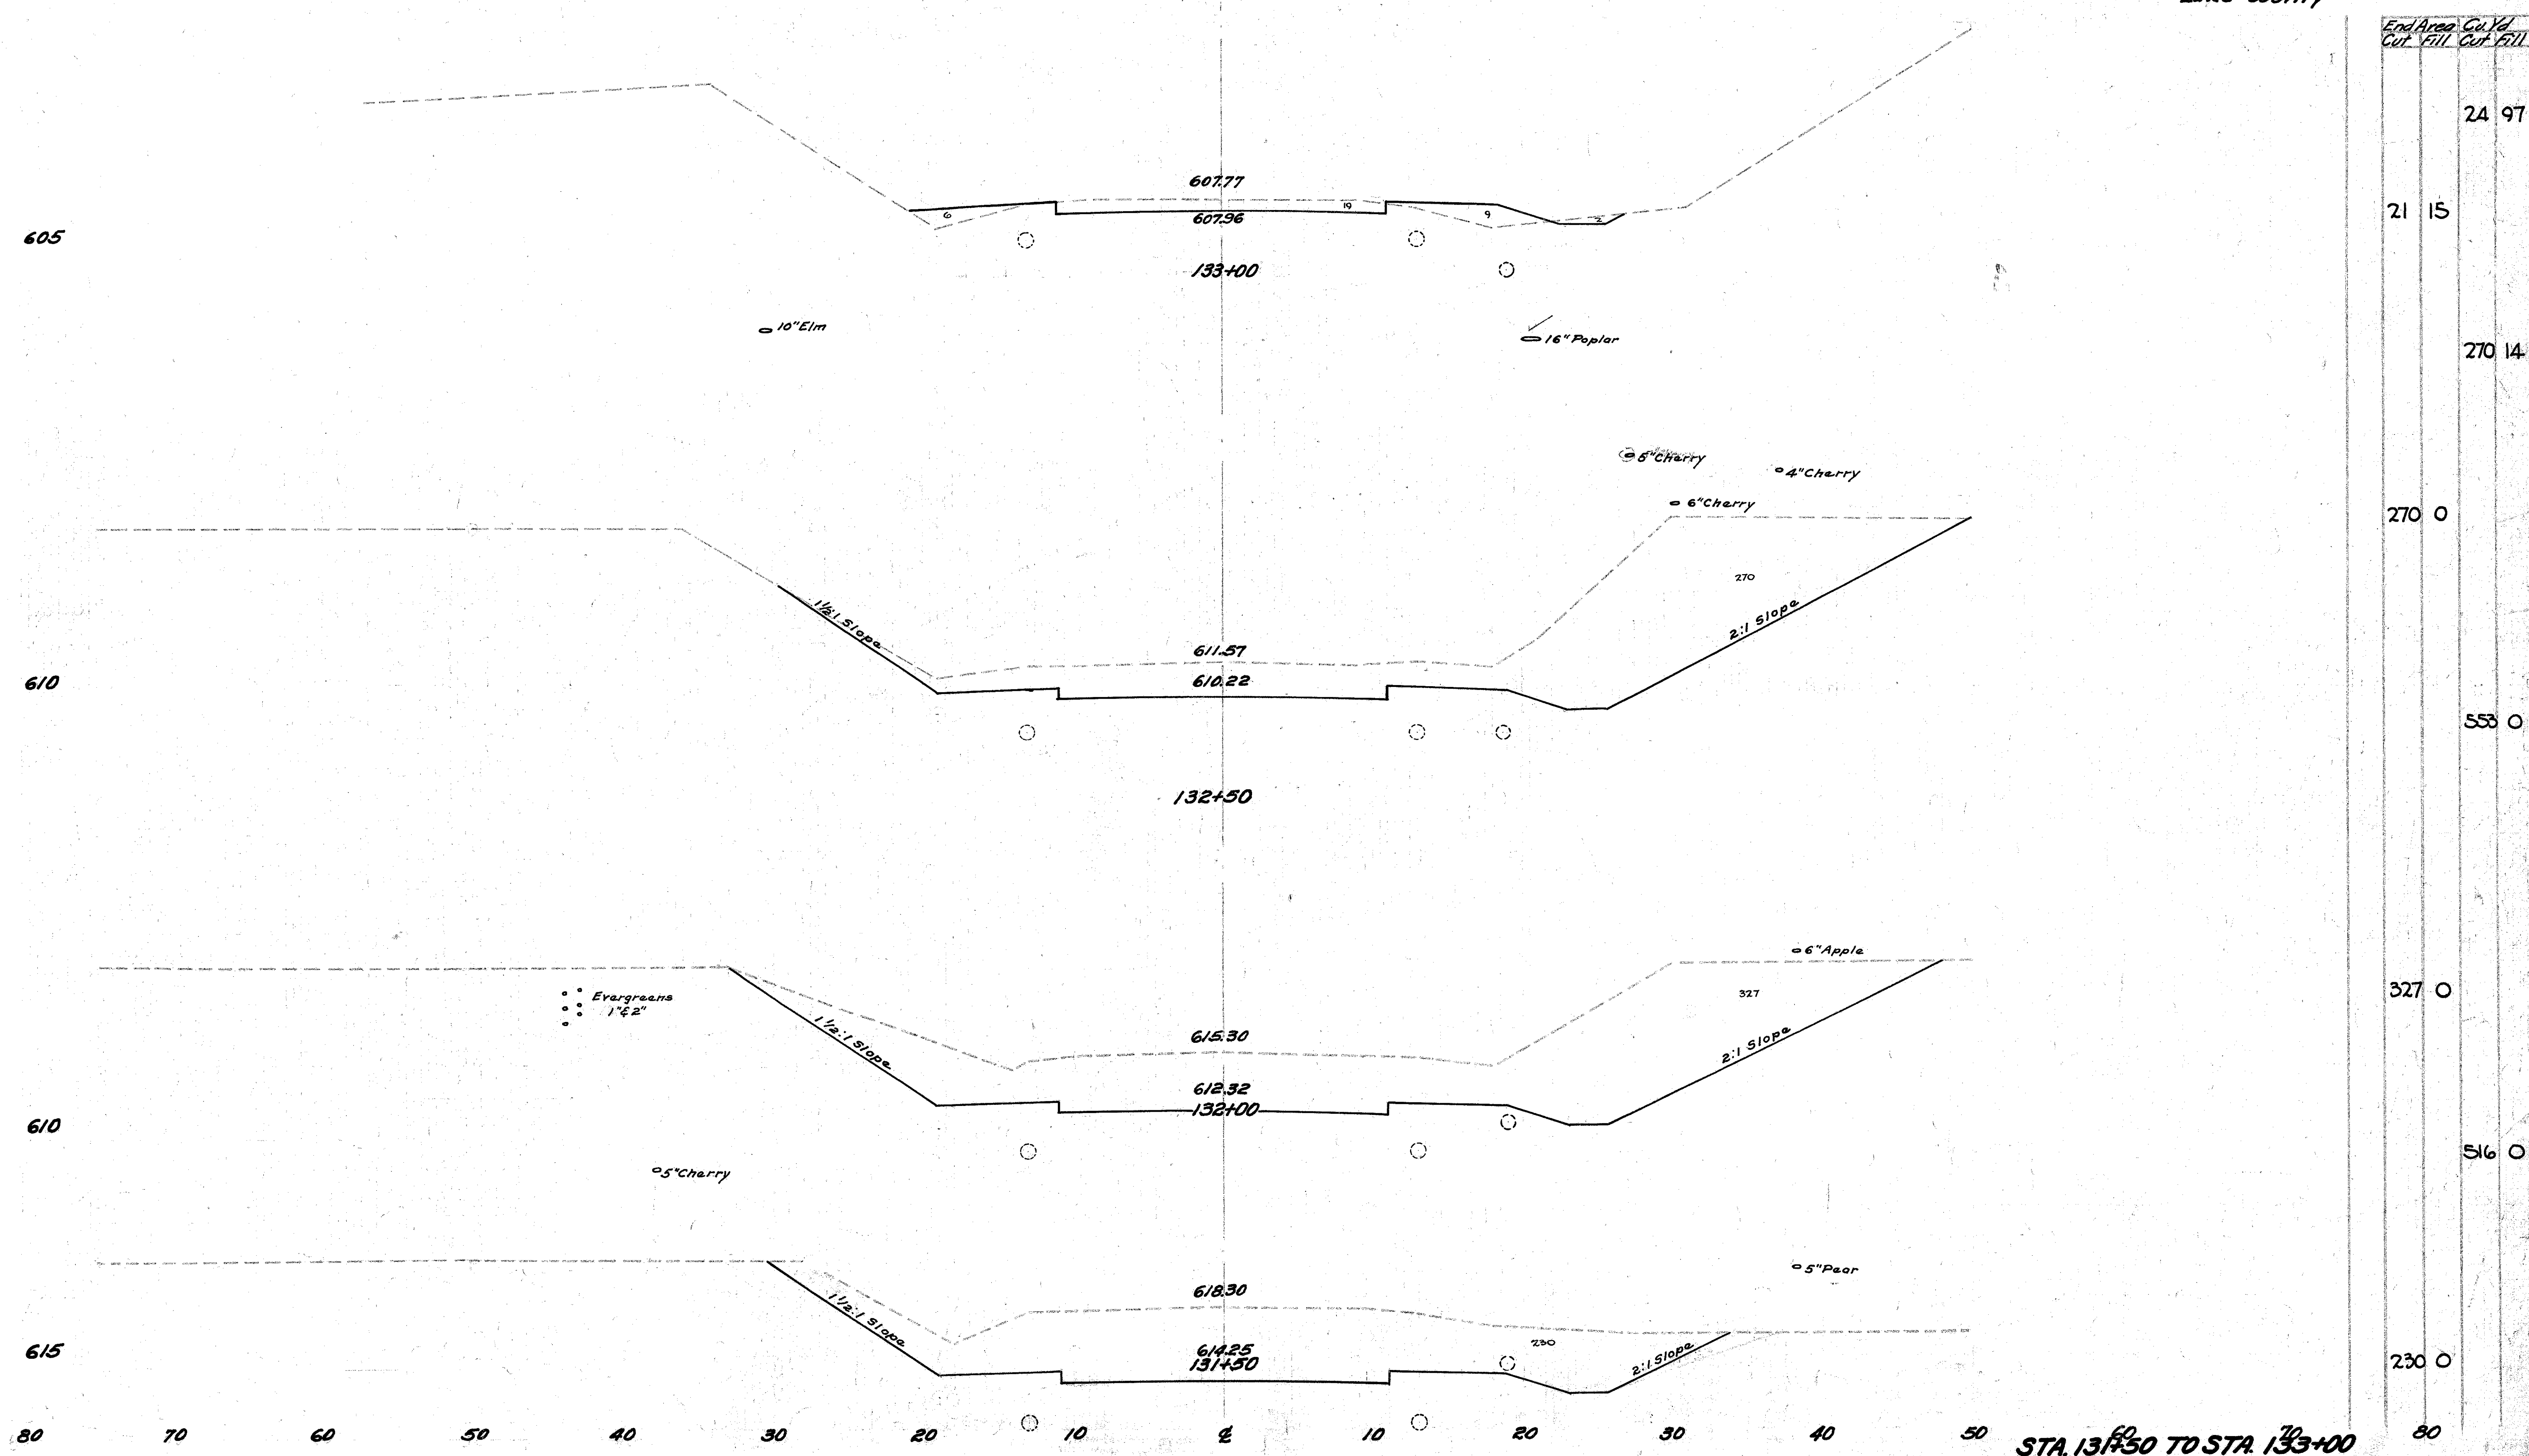

End Area		Cu. Yd.	
Cut	Fill	Cut	Fill
		24	97
21	15		
		270	14
270	0		
		558	0
327	0		
		516	0
		230	0

STA. 131+50 TO STA. 133+00