
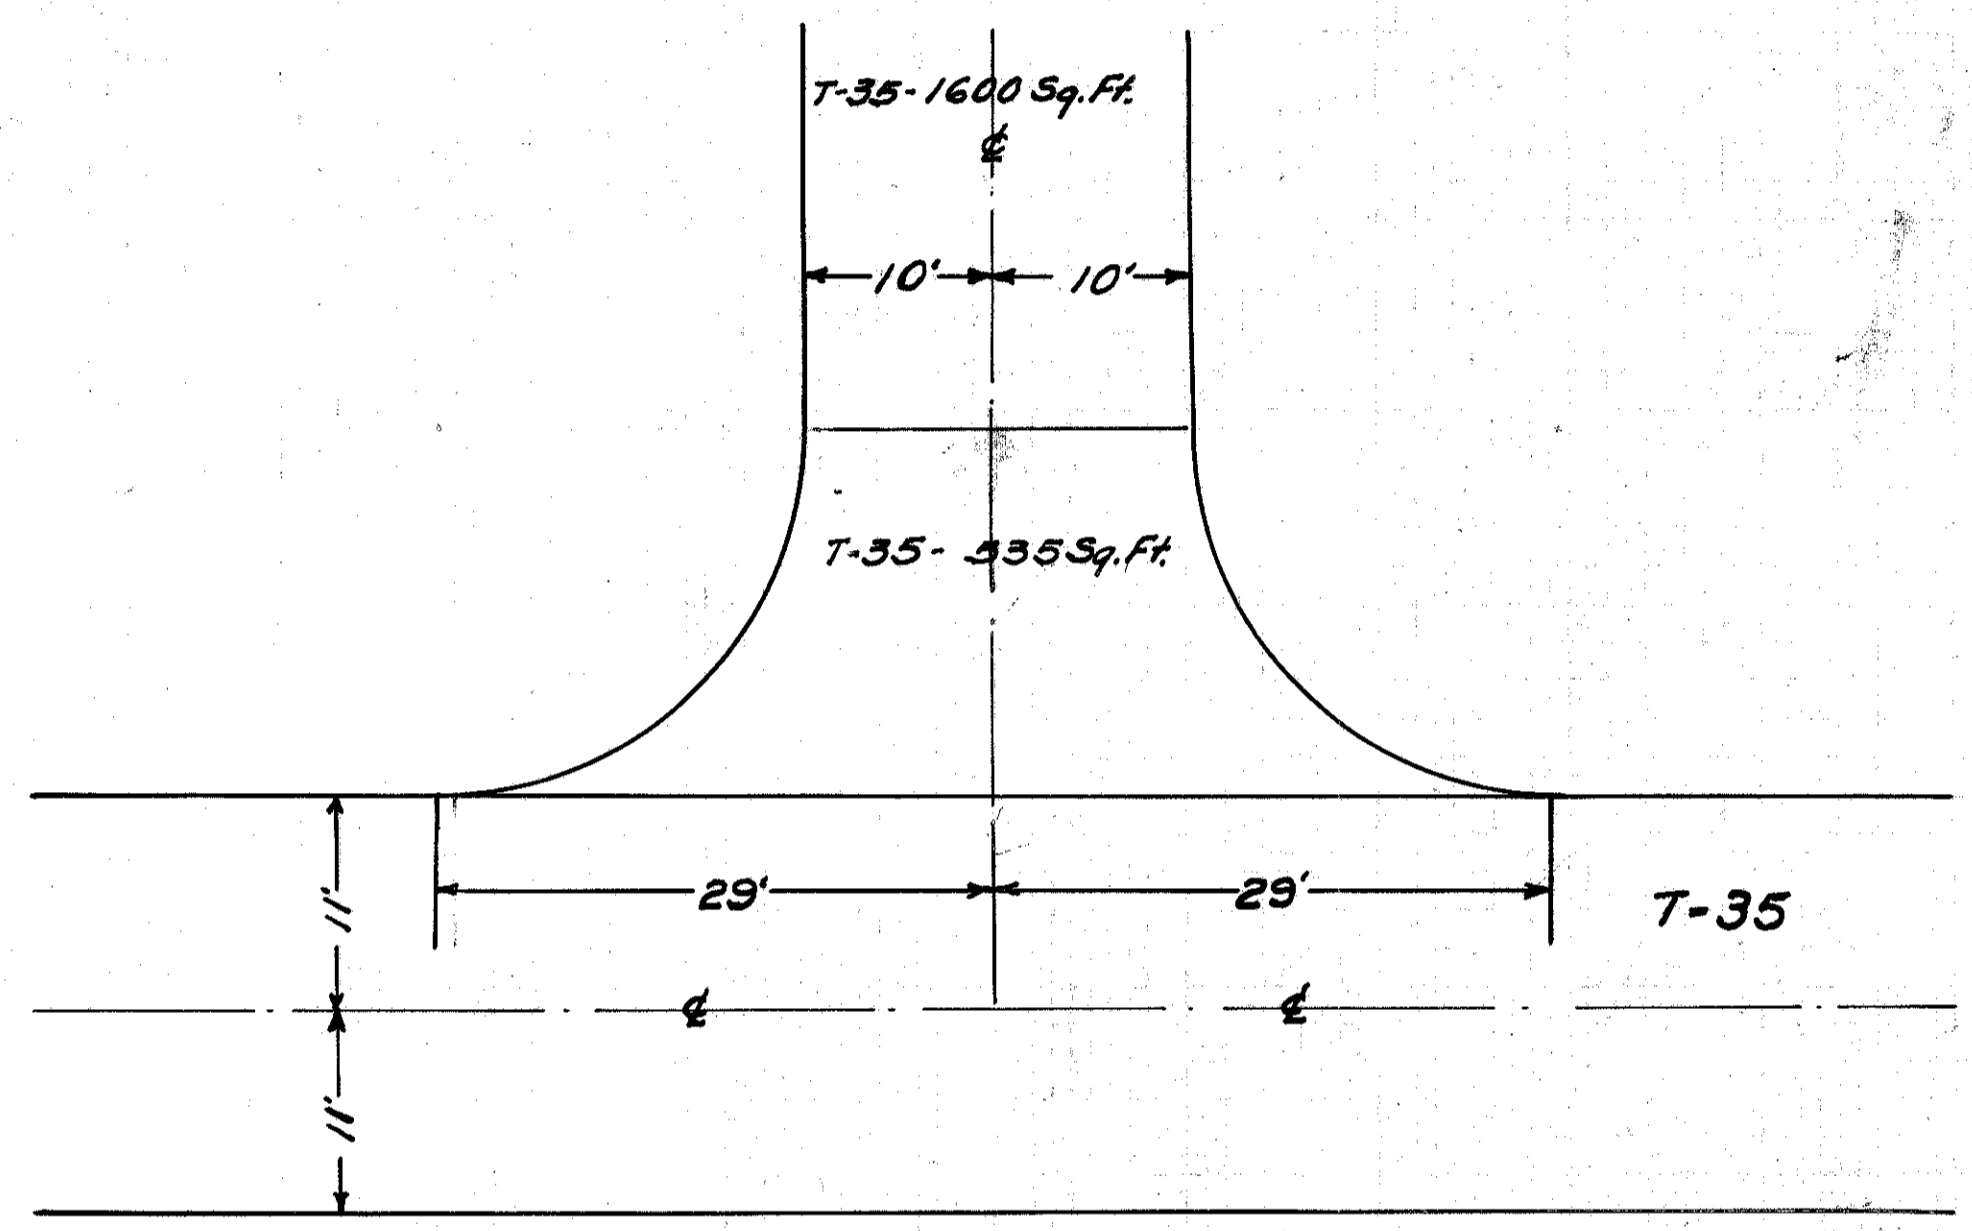
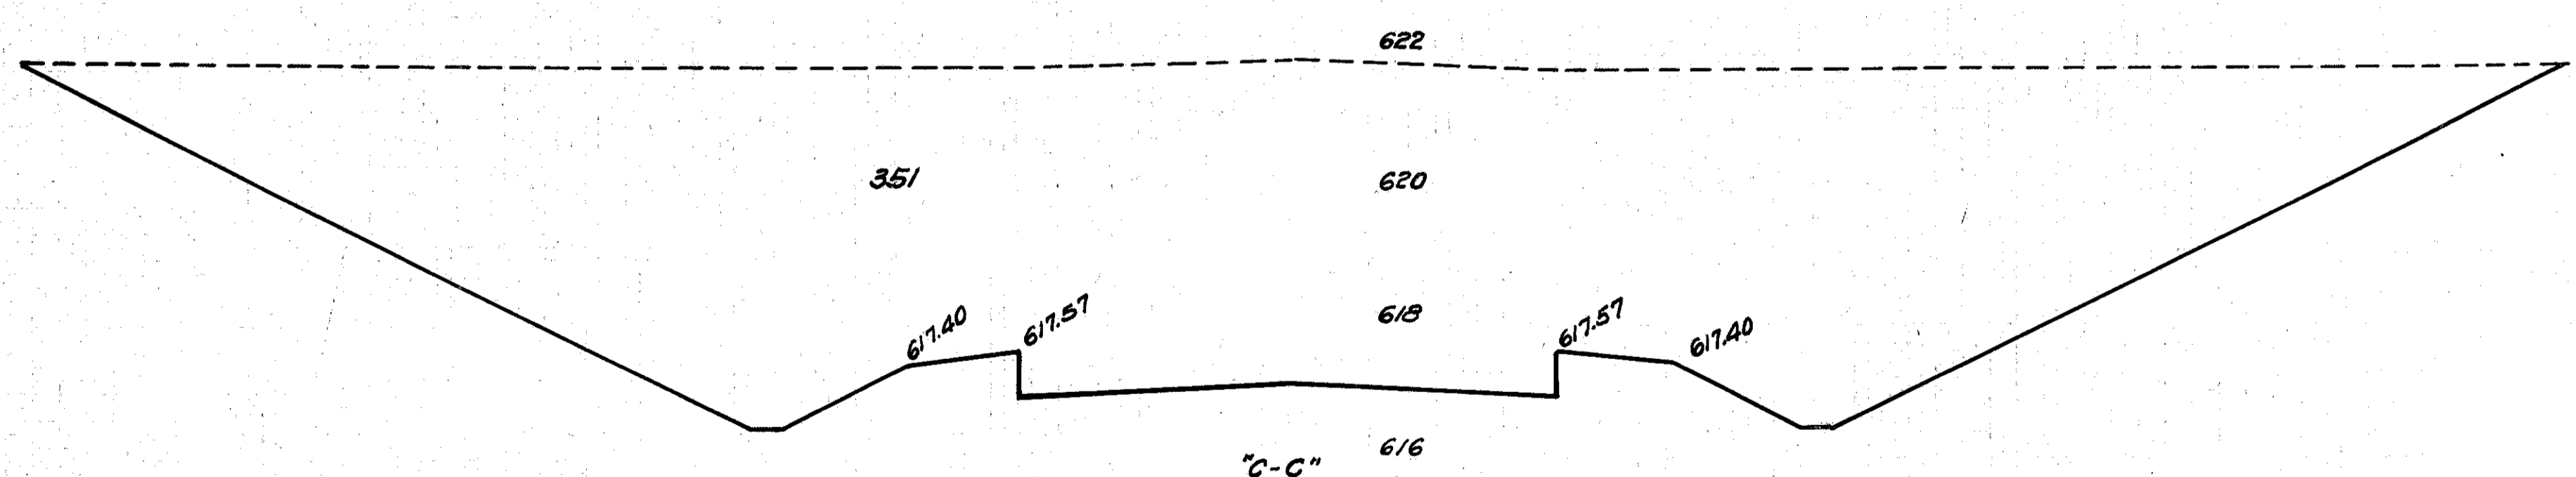
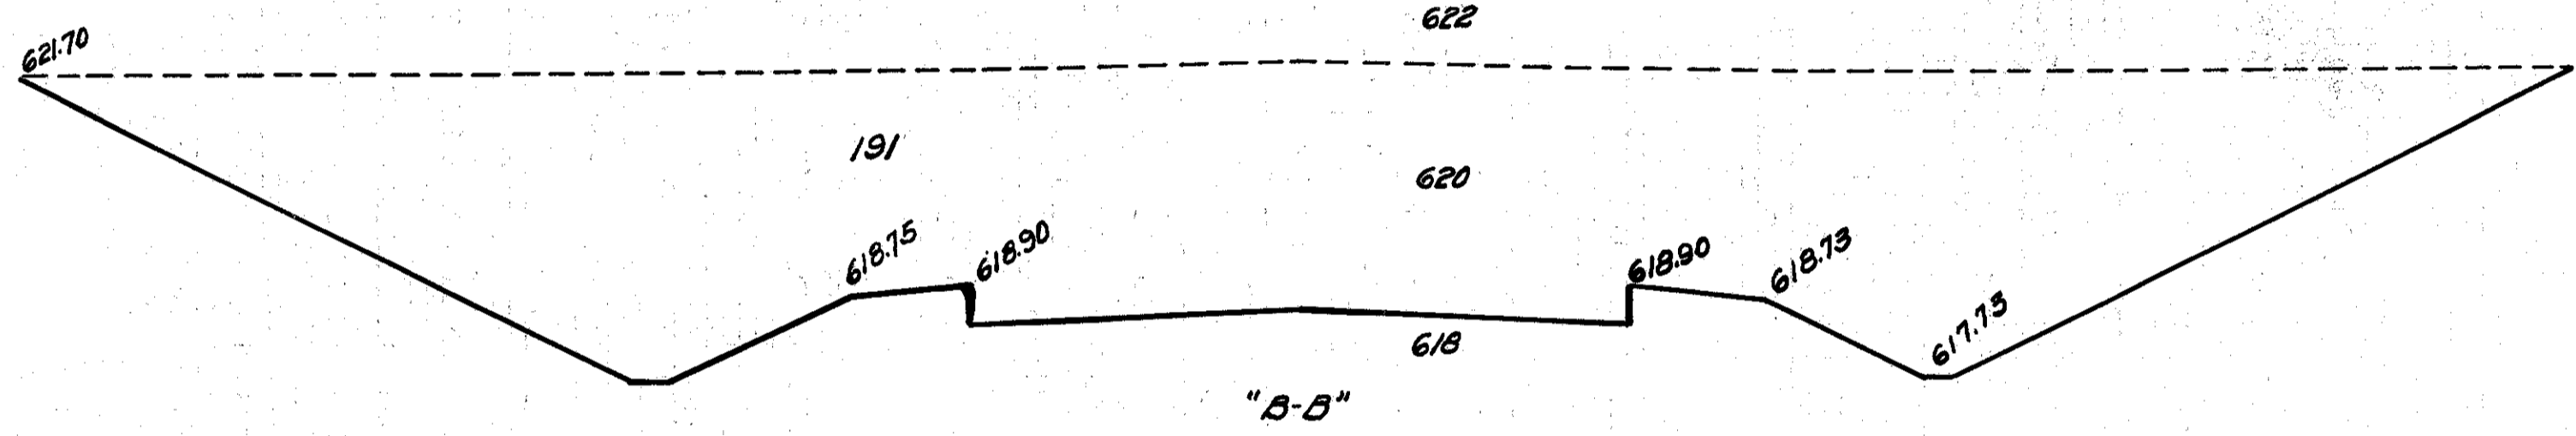


10 OHIO 1941 30  
 37  
 Painesville Euclid Road  
 S.H. 520 Sec. B(P) & Lakeline  
 Lake County

# WABAN ROAD (STA. 130+40)

**Quantities**

|                             |             |
|-----------------------------|-------------|
| Excavation                  | 480 Cu Yd.  |
| B-35 3/4" Leveling Course   | 4.9         |
| T-35 1 1/2" Surface Course  | 8.3 Cu Yd.  |
| B-35 3" Base Course         | 24.7 Cu Yd. |
| T-19 1/4" Insulation Course | 2372 Sq Yd. |

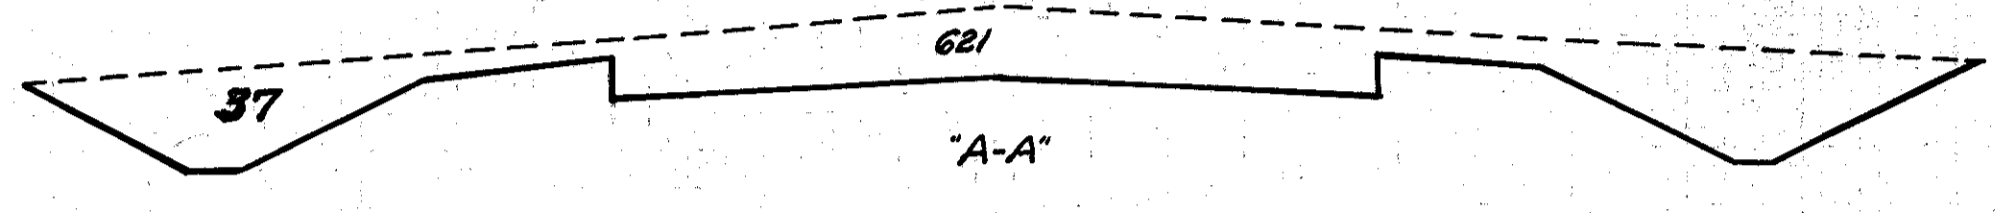

Scale 1" = 10'

STA. 130+40

| STA  | GRADE  |
|------|--------|
| 0+71 | 621.52 |
| 0+76 | 621.51 |
| 0+81 | 621.46 |
| 0+86 | 621.37 |
| 0+91 | 621.25 |
| 0+96 | 621.08 |
| 1+01 | 620.88 |
| 1+06 | 620.63 |
| 1+11 | 620.35 |

| EXCAVATION |      |      |        |
|------------|------|------|--------|
| Sta        | Area | Dist | Cu Yd. |
| 0+79       |      | 351  | 11 72  |
| 0+78       | 351  | 542  | 22 221 |
| 0+50       | 191  | 228  | 41 173 |
| 0+91       | 37   | 26   | 20 14  |
| 1+11       | 0    |      |        |
| TOTAL      |      |      | 480    |

50 40 30 20 10 0 10 20 30 40 50