


REF	LOCATION	EACH	LIN. FT.	LIN. FT.	LIN. FT.	EA	EA	LIN. FT.	LIN. FT.	EA
R-11	STA. 144+75, 25' LT.	1								
R-12	STA. 143+90 TO 144+00, RT.		10						10	
R-13	STA. 141+46 TO 142+94 LT.		148							
R-14	STA. 142+50 TO 143+19, RT.		69							
R-15	STA. 143+90 TO 144+89		99							
R-16	STA. 141+46 TO 142+94, LT.								148	
R-17	STA. 142+50 TO 143+19, RT.								69	
R-18	STA. 143+90 TO 144+89								99	
R-19	STA. 135+00 TO 135+93, LT.			95						
R-20	STA. 137+66 TO 141+91, RT.			425						
R-21	STA. 138+00 TO 140+75, LT.			275						
R-22	STA. 135+00 TO 135+78, LT.			51	1					
R-23	STA. 137+46.5 TO 140+52.5, LT.			225	2	2				
R-24	STA. 137+46 TO 140+59, RT.			262.5	2					
R-25	STA. 139+05 TO 139+70, LT.									65
R-26	STA. 138+15 TO 140+34, RT.									220
R-300	STA. 138+26.51									1
R-301	STA. 142+20.98									1
R-302	STA. 143+37.78									1
TOTALS		1	326	795	538.5	5	2	326	285	3

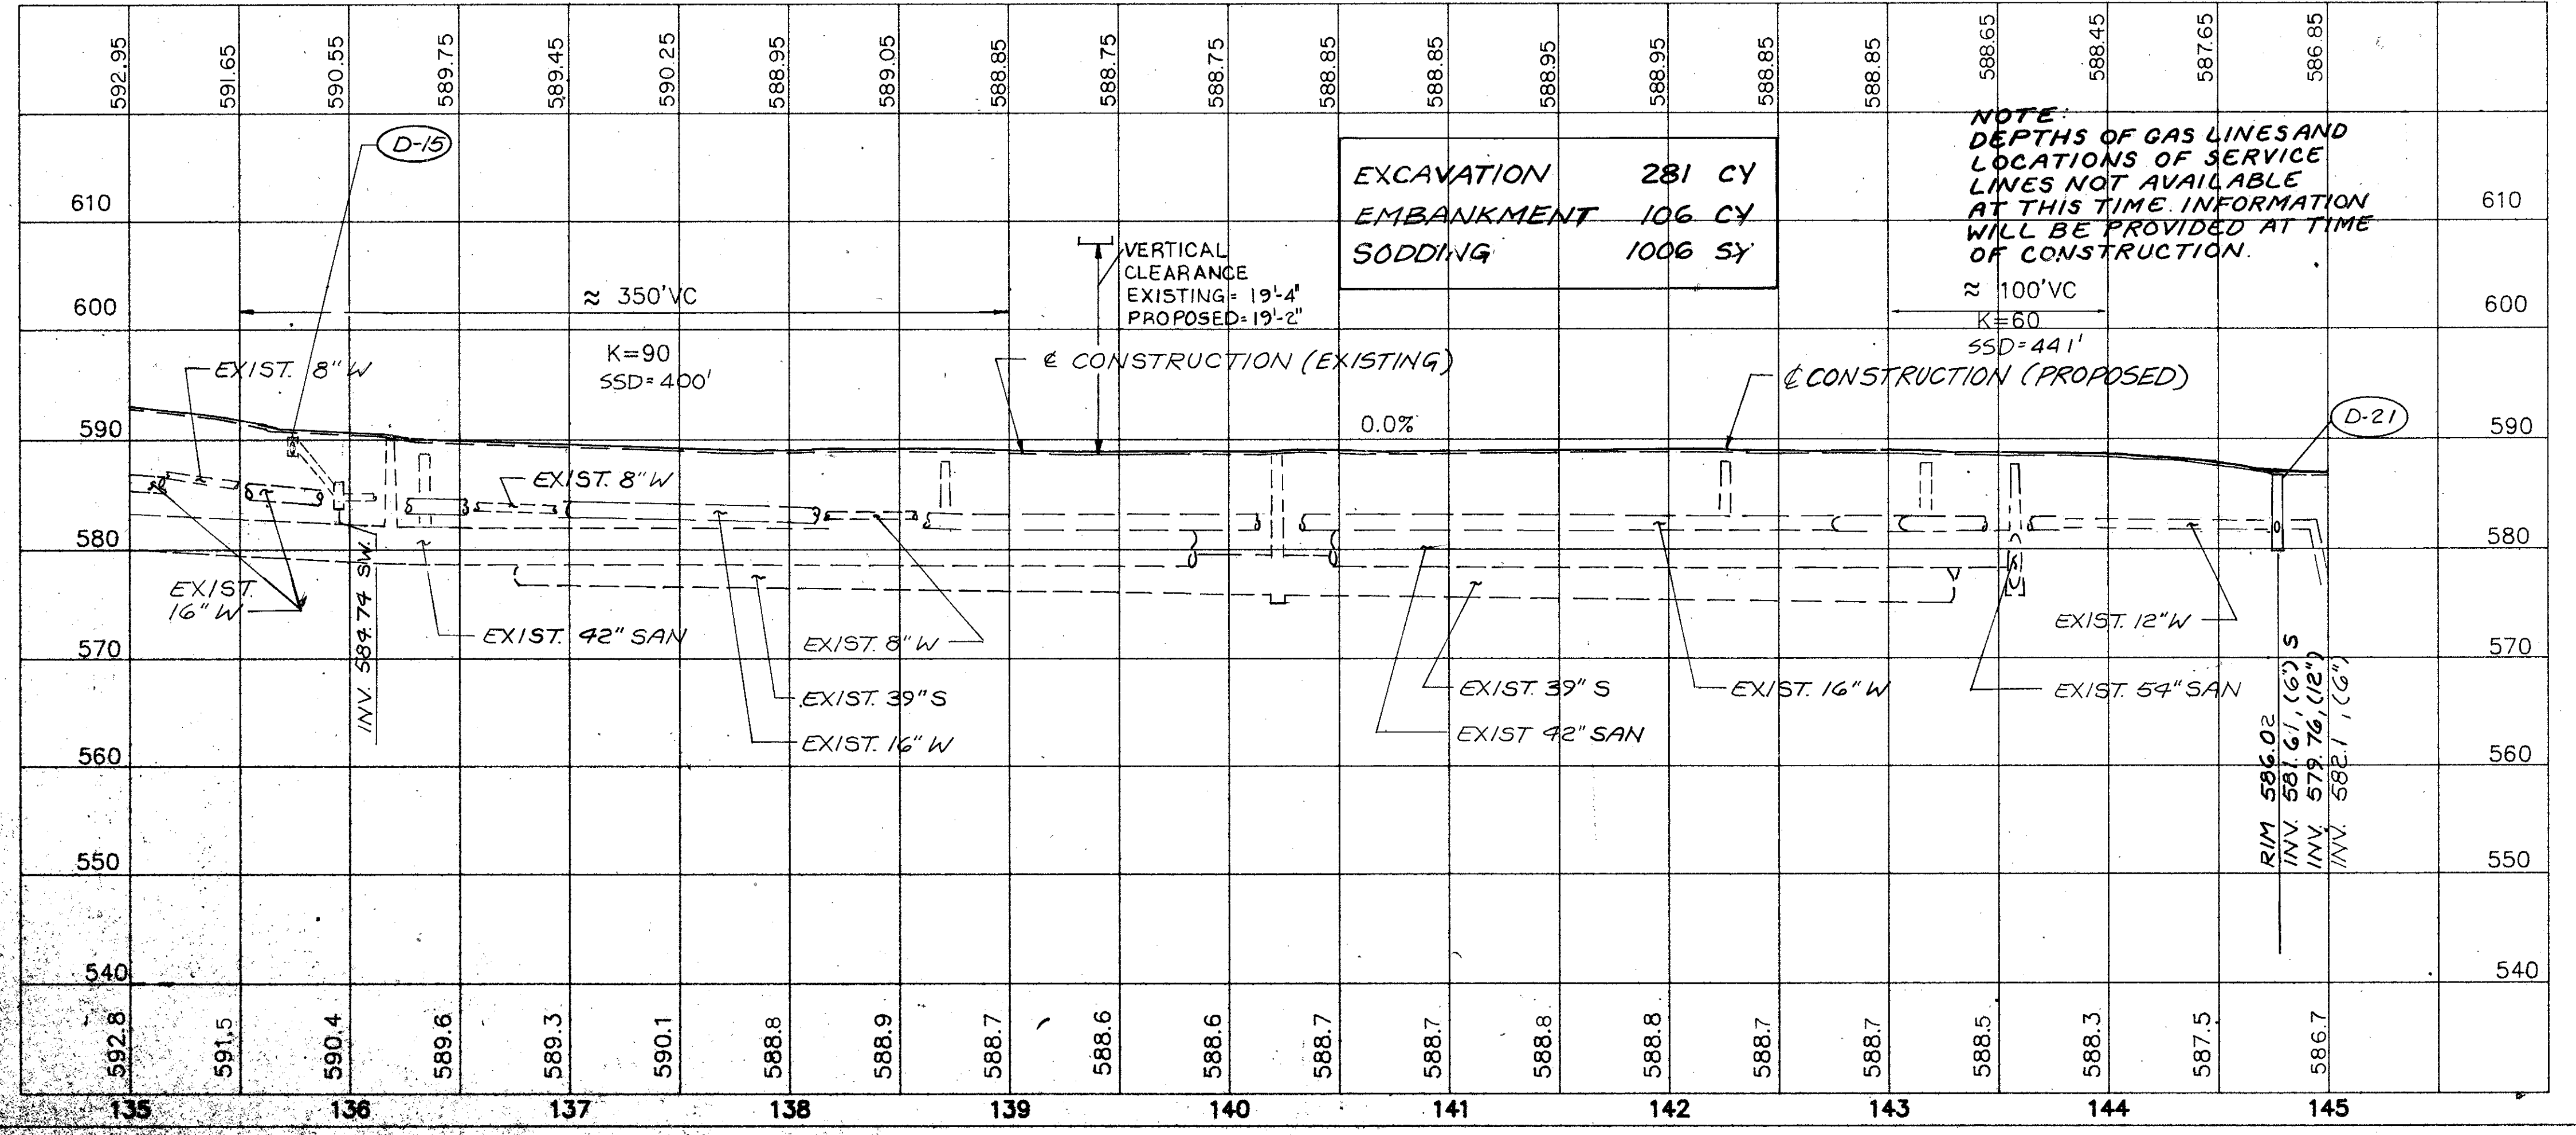

REF	LOCATION	EACH	EACH	EACH	LIN. FT.	LIN. FT.	LIN. FT.
D-15	STA. 135+76, 22' LT.			1			
D-16	STA. 138+72, 11' RT.		1				
D-17	STA. 142+25, 17' RT.		1				
D-18	STA. 143+60, 8' RT.		1				
D-19	STA. 143+29, 22' LT.		1				
D-20	STA. 143+74, 25' LT.		1				
D-21	STA. 144+76, 33' LT.	1					
D-22	STA. 144+72 TO 144+80, LT.						14
D-23	STA. 144+76, LT.						10
D-24	STA. 144+76, LT.				4		
D-25	STA. 143+37, 32' RT.		1				
D-26	STA. 143+17, 90' LT.		1				
TOTALS		1	7	1	4	10	14

S.R. 283 PLAN & PROFILE STA. 135+00 TO 145+00