


REF	LOCATION	202	202	606	606	604
		PIPE REMOVED 24" AND UNDER	GUARDRAIL REMOVED	GUARDRAIL TYPE 5	ANCHOR ASSEMBLY TYPE A	MONUMENT BOX ADJUSTED TO GRADE
		LIN. FT.	LIN. FT.	LIN. FT.	EACH	EACH
R-25	STA. 159+25 TO 159+46	21				
R-26	STA. 146+50 TO 146+75		25			
R-27	STA. 146+50 TO 148+12.5			137.5	1	
R-303	STA. 148+89.19					1
TOTALS		21	25	137.5	1	1

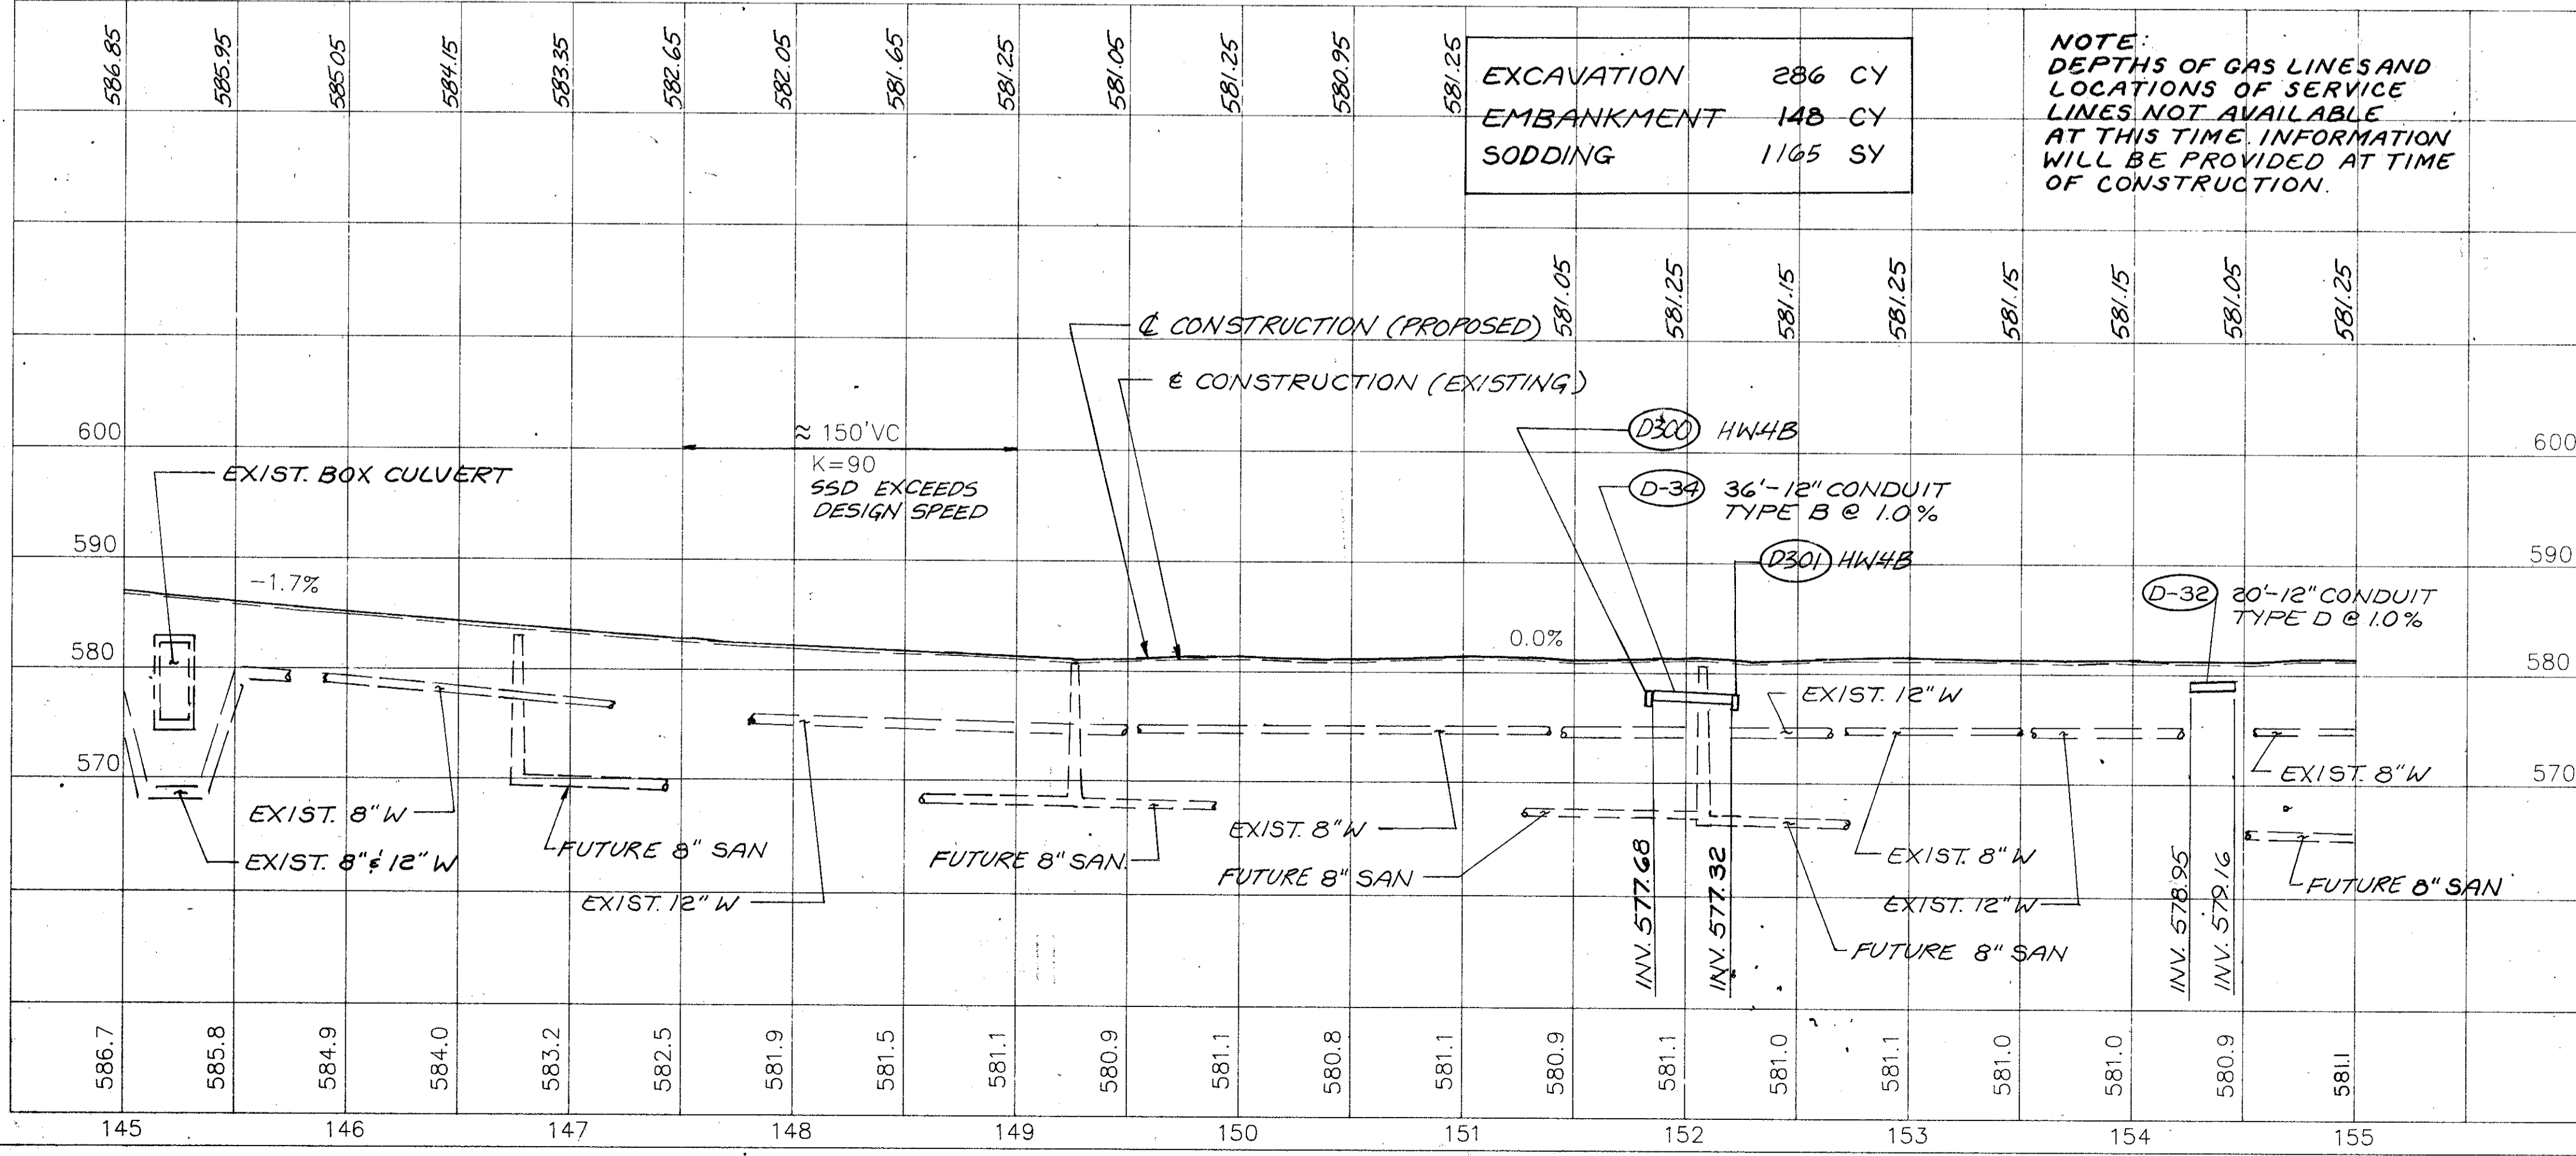

REF	LOCATION	604	603	603	602
		MANHOLE ADJUSTED TO GRADE	12" CONDUIT TYPE D, 706.02	12" CONDUIT TYPE B, 706.02, AS PER PLAN	CONCRETE MASONRY
		EACH	LIN. FT.	LIN. FT.	CU. YD.
D-30	STA. 149+25, 20' LT.	1			
D-31	STA. 152+08, 22' LT.	1			
D-32	STA. 159+25 TO 159+45, 26' RT.		20		
D-33	STA. 146+77, 25' RT.	1			
D-34	STA. 151+89 TO 152+20, 29' RT.			36	
D-300	STA. 151+84, 29' RT.				.20
D-301	STA. 152+20, 29' RT.				.20
TOTALS		3	20	36	.40

SR. 283 PLAN & PROFILE STA. 145+00 TO 155+00