


- ◆ REPLACE CASTING, INCLUDE IN COST OF ITEM 603 - 10" CONDUIT TYPE C, 706.08
- ◆ 10" — 45° BEND, INCLUDE IN COST OF ITEM 603 - 10" CONDUIT TYPE C, 706.08

REF.	LOCATION	802	802	202	608
R-130	STA. 232+49, LT.	1			
R-131	STA. 234+25 TO 234+48, LT.		71		
R-133	STA. 238+34 TO 238+56, LT.		22		
R-134	STA. 231+35 TO 231+60		25		
R-135	STA. 232+53 TO 232+63, RT.		10		
R-136	STA. 232+55 TO 232+60, 14'-30" RT.			80	
R-137	STA. 236+65 TO 236+88, RT.		23		
R-138	STA. 237+19 TO 237+40, RT.		21		
R-139	STA. 232+55 TO 232+60, 17'-30" RT.				65
TOTALS		1	172	80	65

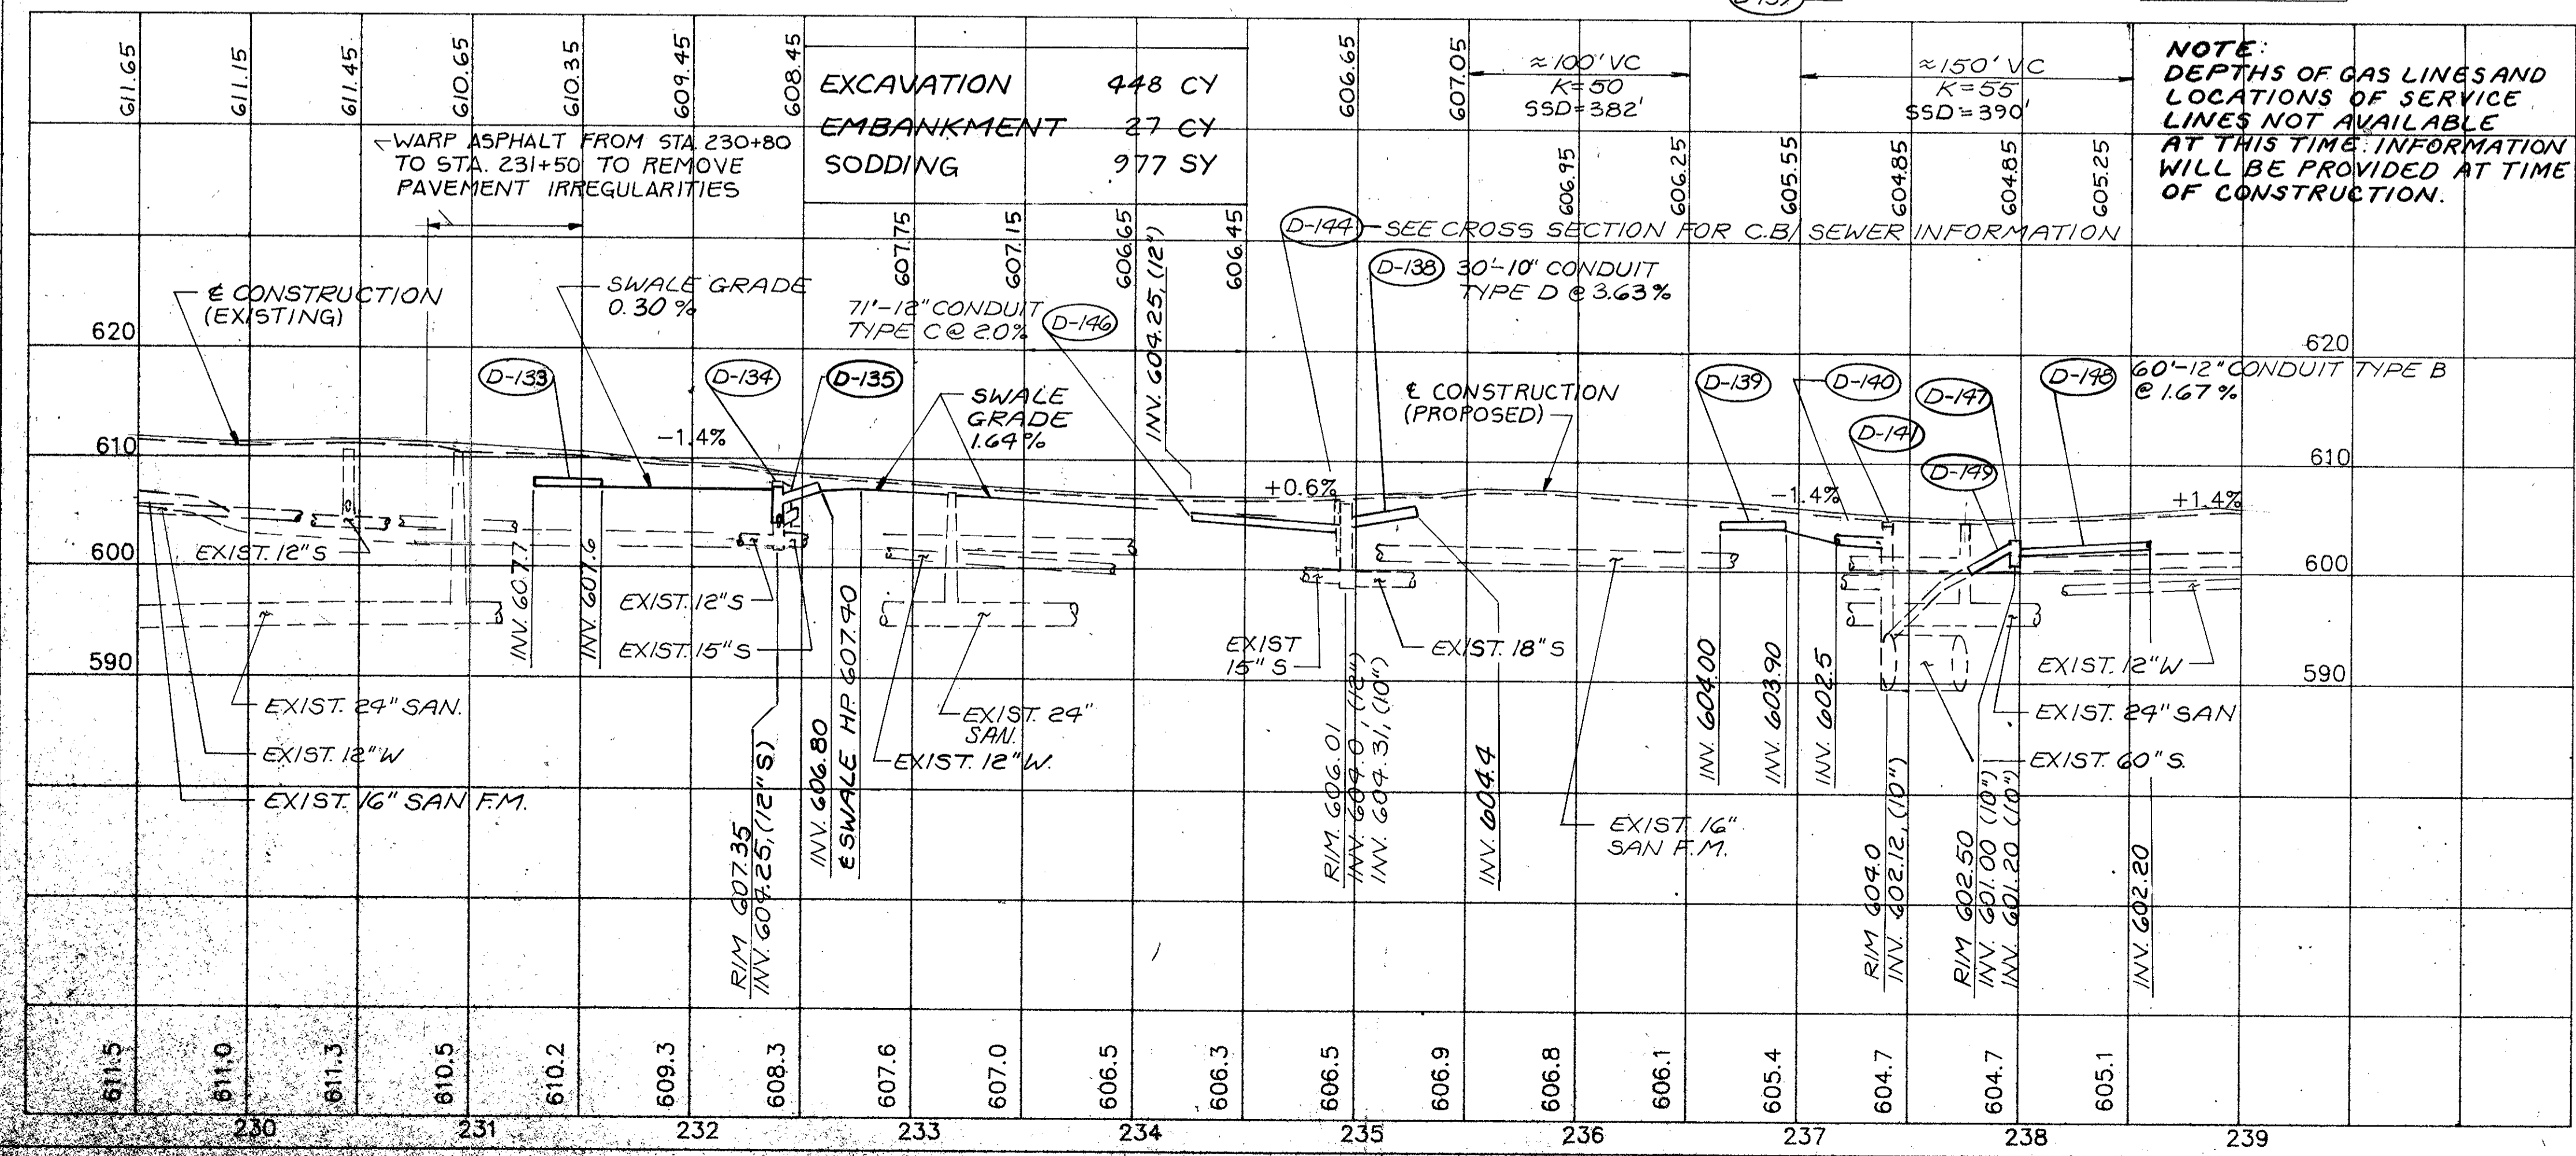

REF.	LOCATION	604	604	603	603	603	604	603
D-130	STA. 230+47, 20' LT.	1						
D-132	STA. 230+95, 18' RT.		1					
D-133	STA. 231+31 TO 231+60, 25' RT.			29				
D-134	STA. 232+39, 21' RT.		1			5	1	
D-135	STA. 232+39 TO 232+65				26			
D-136	STA. 233+17, 16' RT.	1						
D-138	STA. 235+95 TO 236+25			30				
D-139	STA. 236+66 TO 236+95			29				
D-140	STA. 237+15 TO 237+40, RT.			25				
D-141	STA. 237+40, RT.		1					
D-142	STA. 232+50, 24' LT.						1	
D-143	STA. 232+46 TO 232+50, LT.							8
D-144	STA. 234+94, 23' LT.						1	
D-145	STA. 234+94, 25' LT.							8
D-146	STA. 234+23 TO 234+94				71			
D-147	STA. 237+96, 25' LT.						1	
D-148	STA. 237+96 TO 238+56, LT.							60
D-149	STA. 237+83 TO 237+96, LT.					23		
TOTALS		2	3	113	26	99	4	76

S.R. 283 PLAN & PROFILE STA. 229+50 TO 239+00