


END AREA		VOLUME		SODDING	
CUT	FILL	CUT	FILL	END WIDTH	SO. YDS.

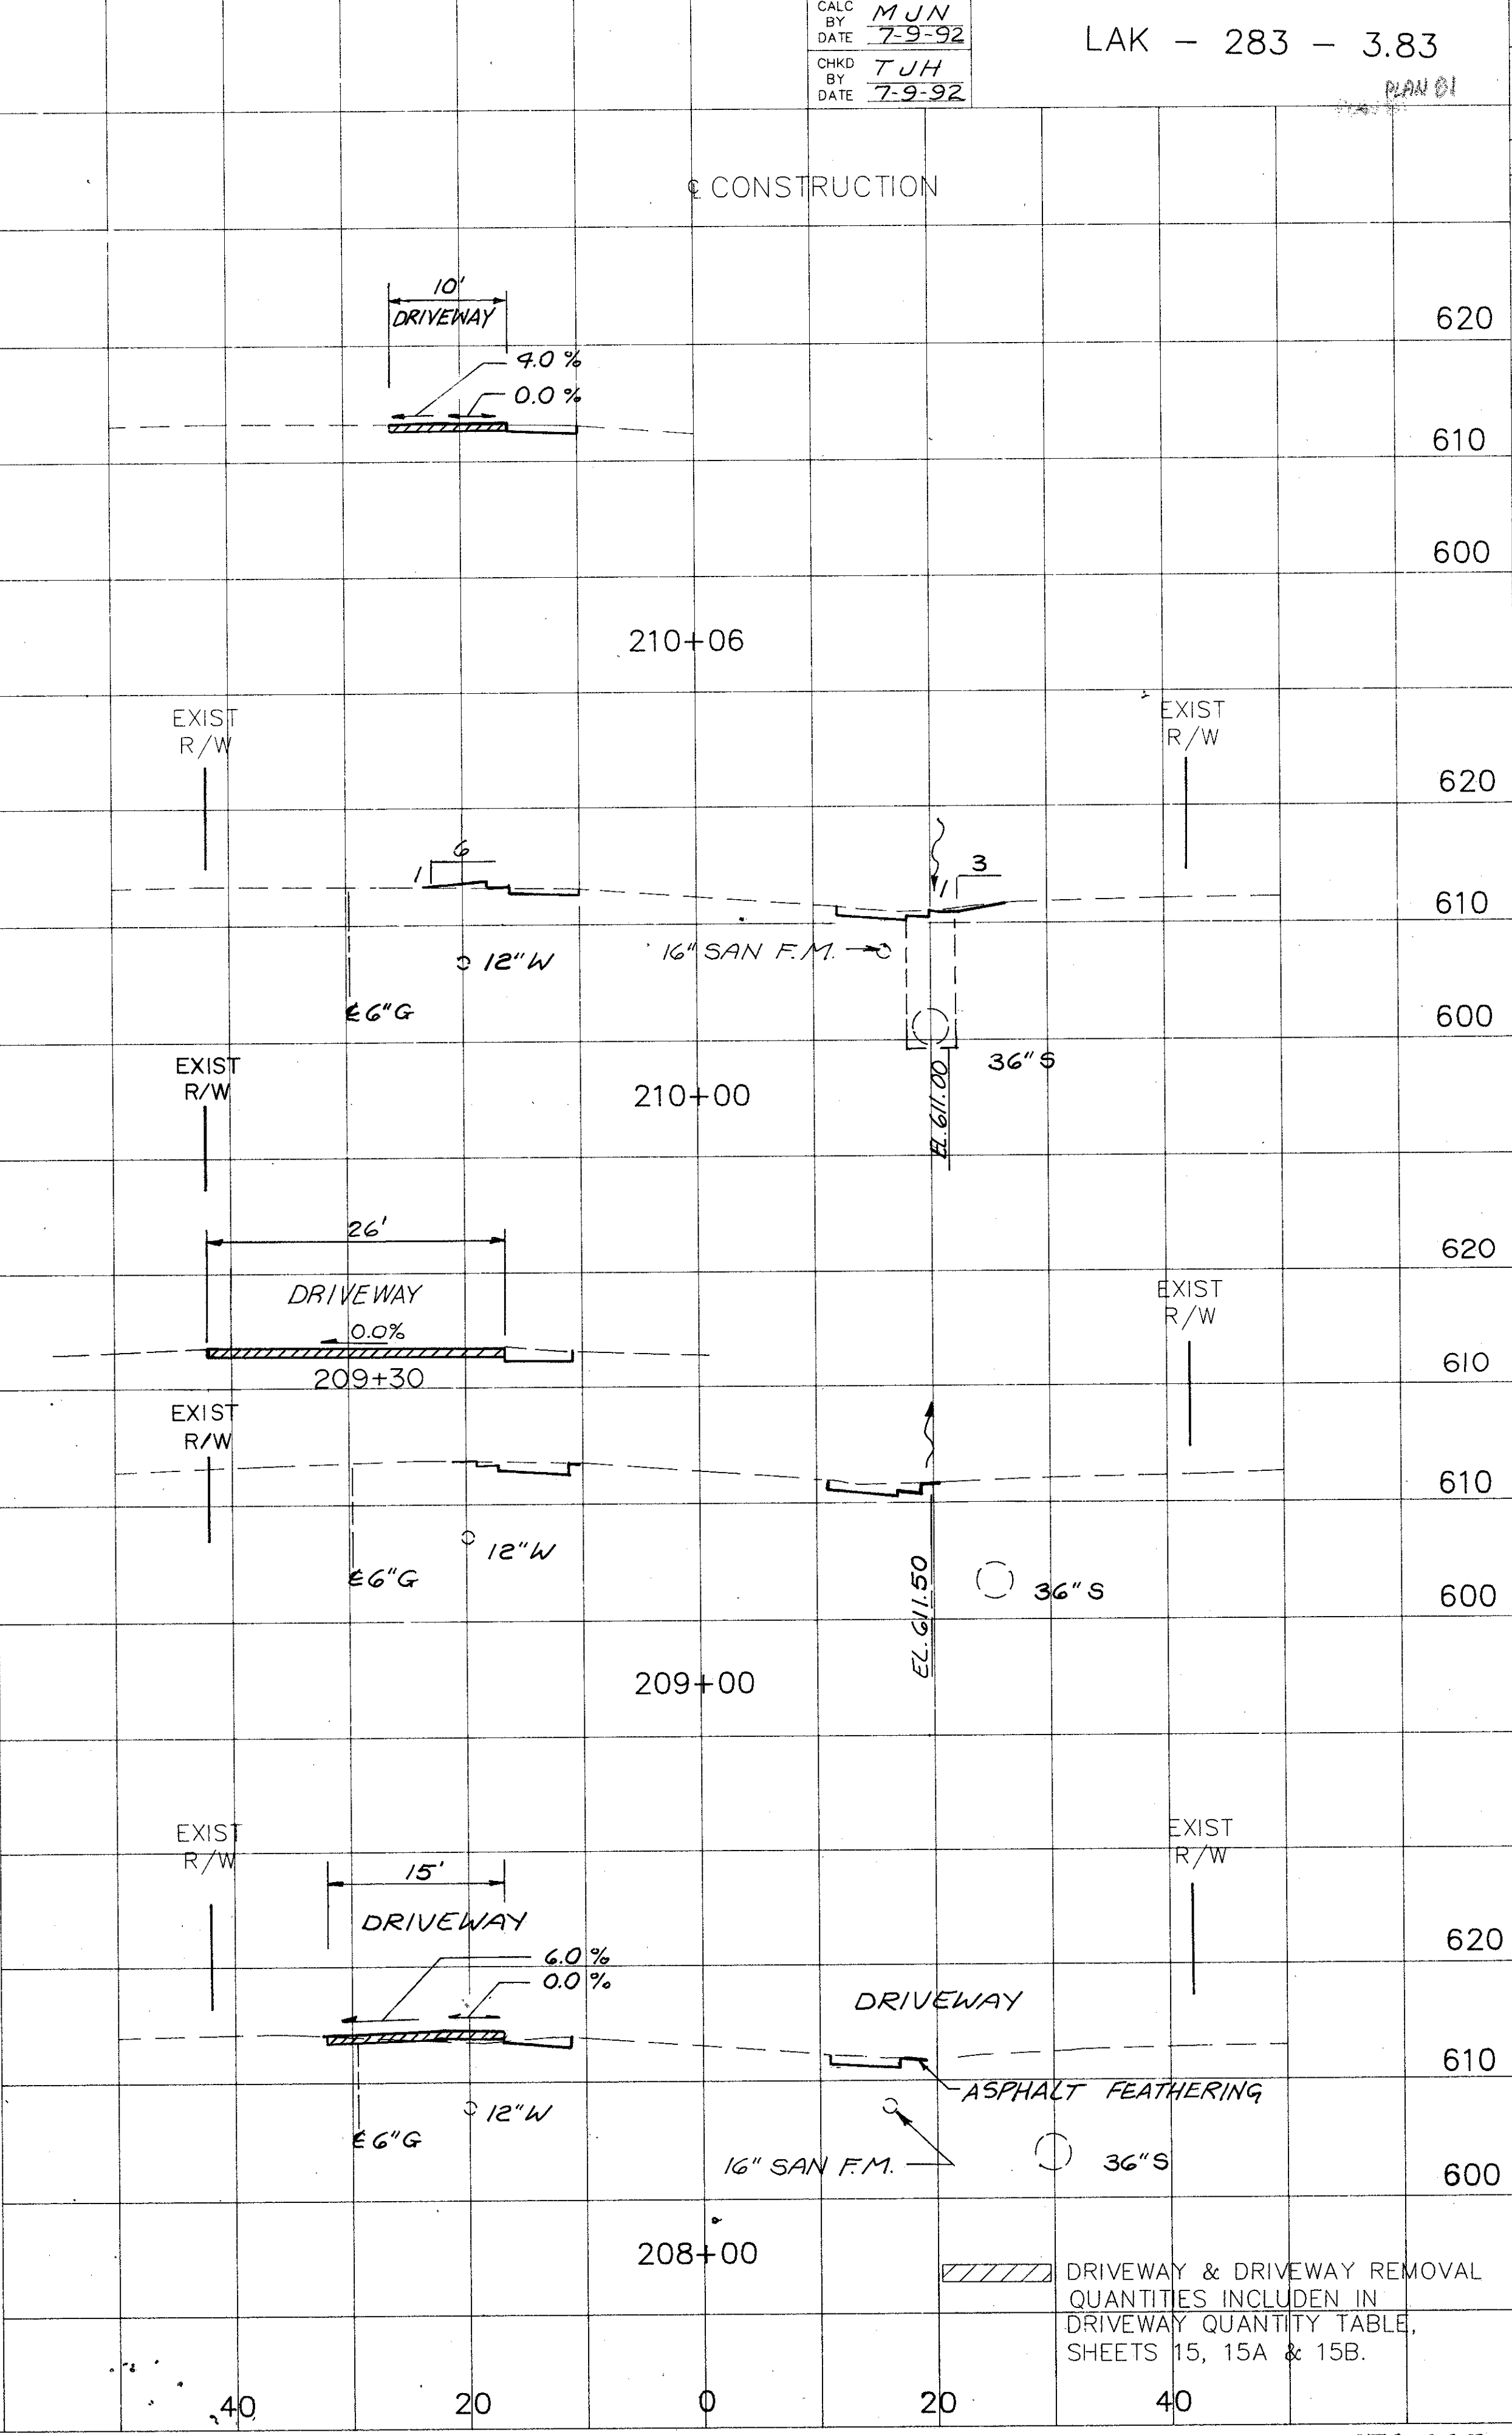

END AREA		VOLUME		SODDING	
CUT	FILL	CUT	FILL	END WIDTH	SO. YDS.

END AREA		VOLUME		SODDING	
CUT	FILL	CUT	FILL	END WIDTH	SO. YDS.

DRIVEWAY & DRIVEWAY REMOVAL QUANTITIES INCLUDED IN DRIVEWAY QUANTITY TABLE, SHEETS 15, 15A & 15B.

CALC BY: M J N
DATE: 7-9-92
CHKD BY: T J H
DATE: 7-9-92

LAK - 283 - 3.83
PLAN 01

OHIO
FHWA REGION
48
79