



SODDING	
END WIDTH	SQ. YDS.

END AREA		VOLUME		SODDING	
CUT	FILL	CUT	FILL	END WIDTH	SQ. YDS.

CALC BY: M J N  
 DATE: 7-9-92  
 CHKD BY: T J H  
 DATE: 7-9-92

LAK - 283 - 3.83

OHIO  
FHWA REGION  
50  
79

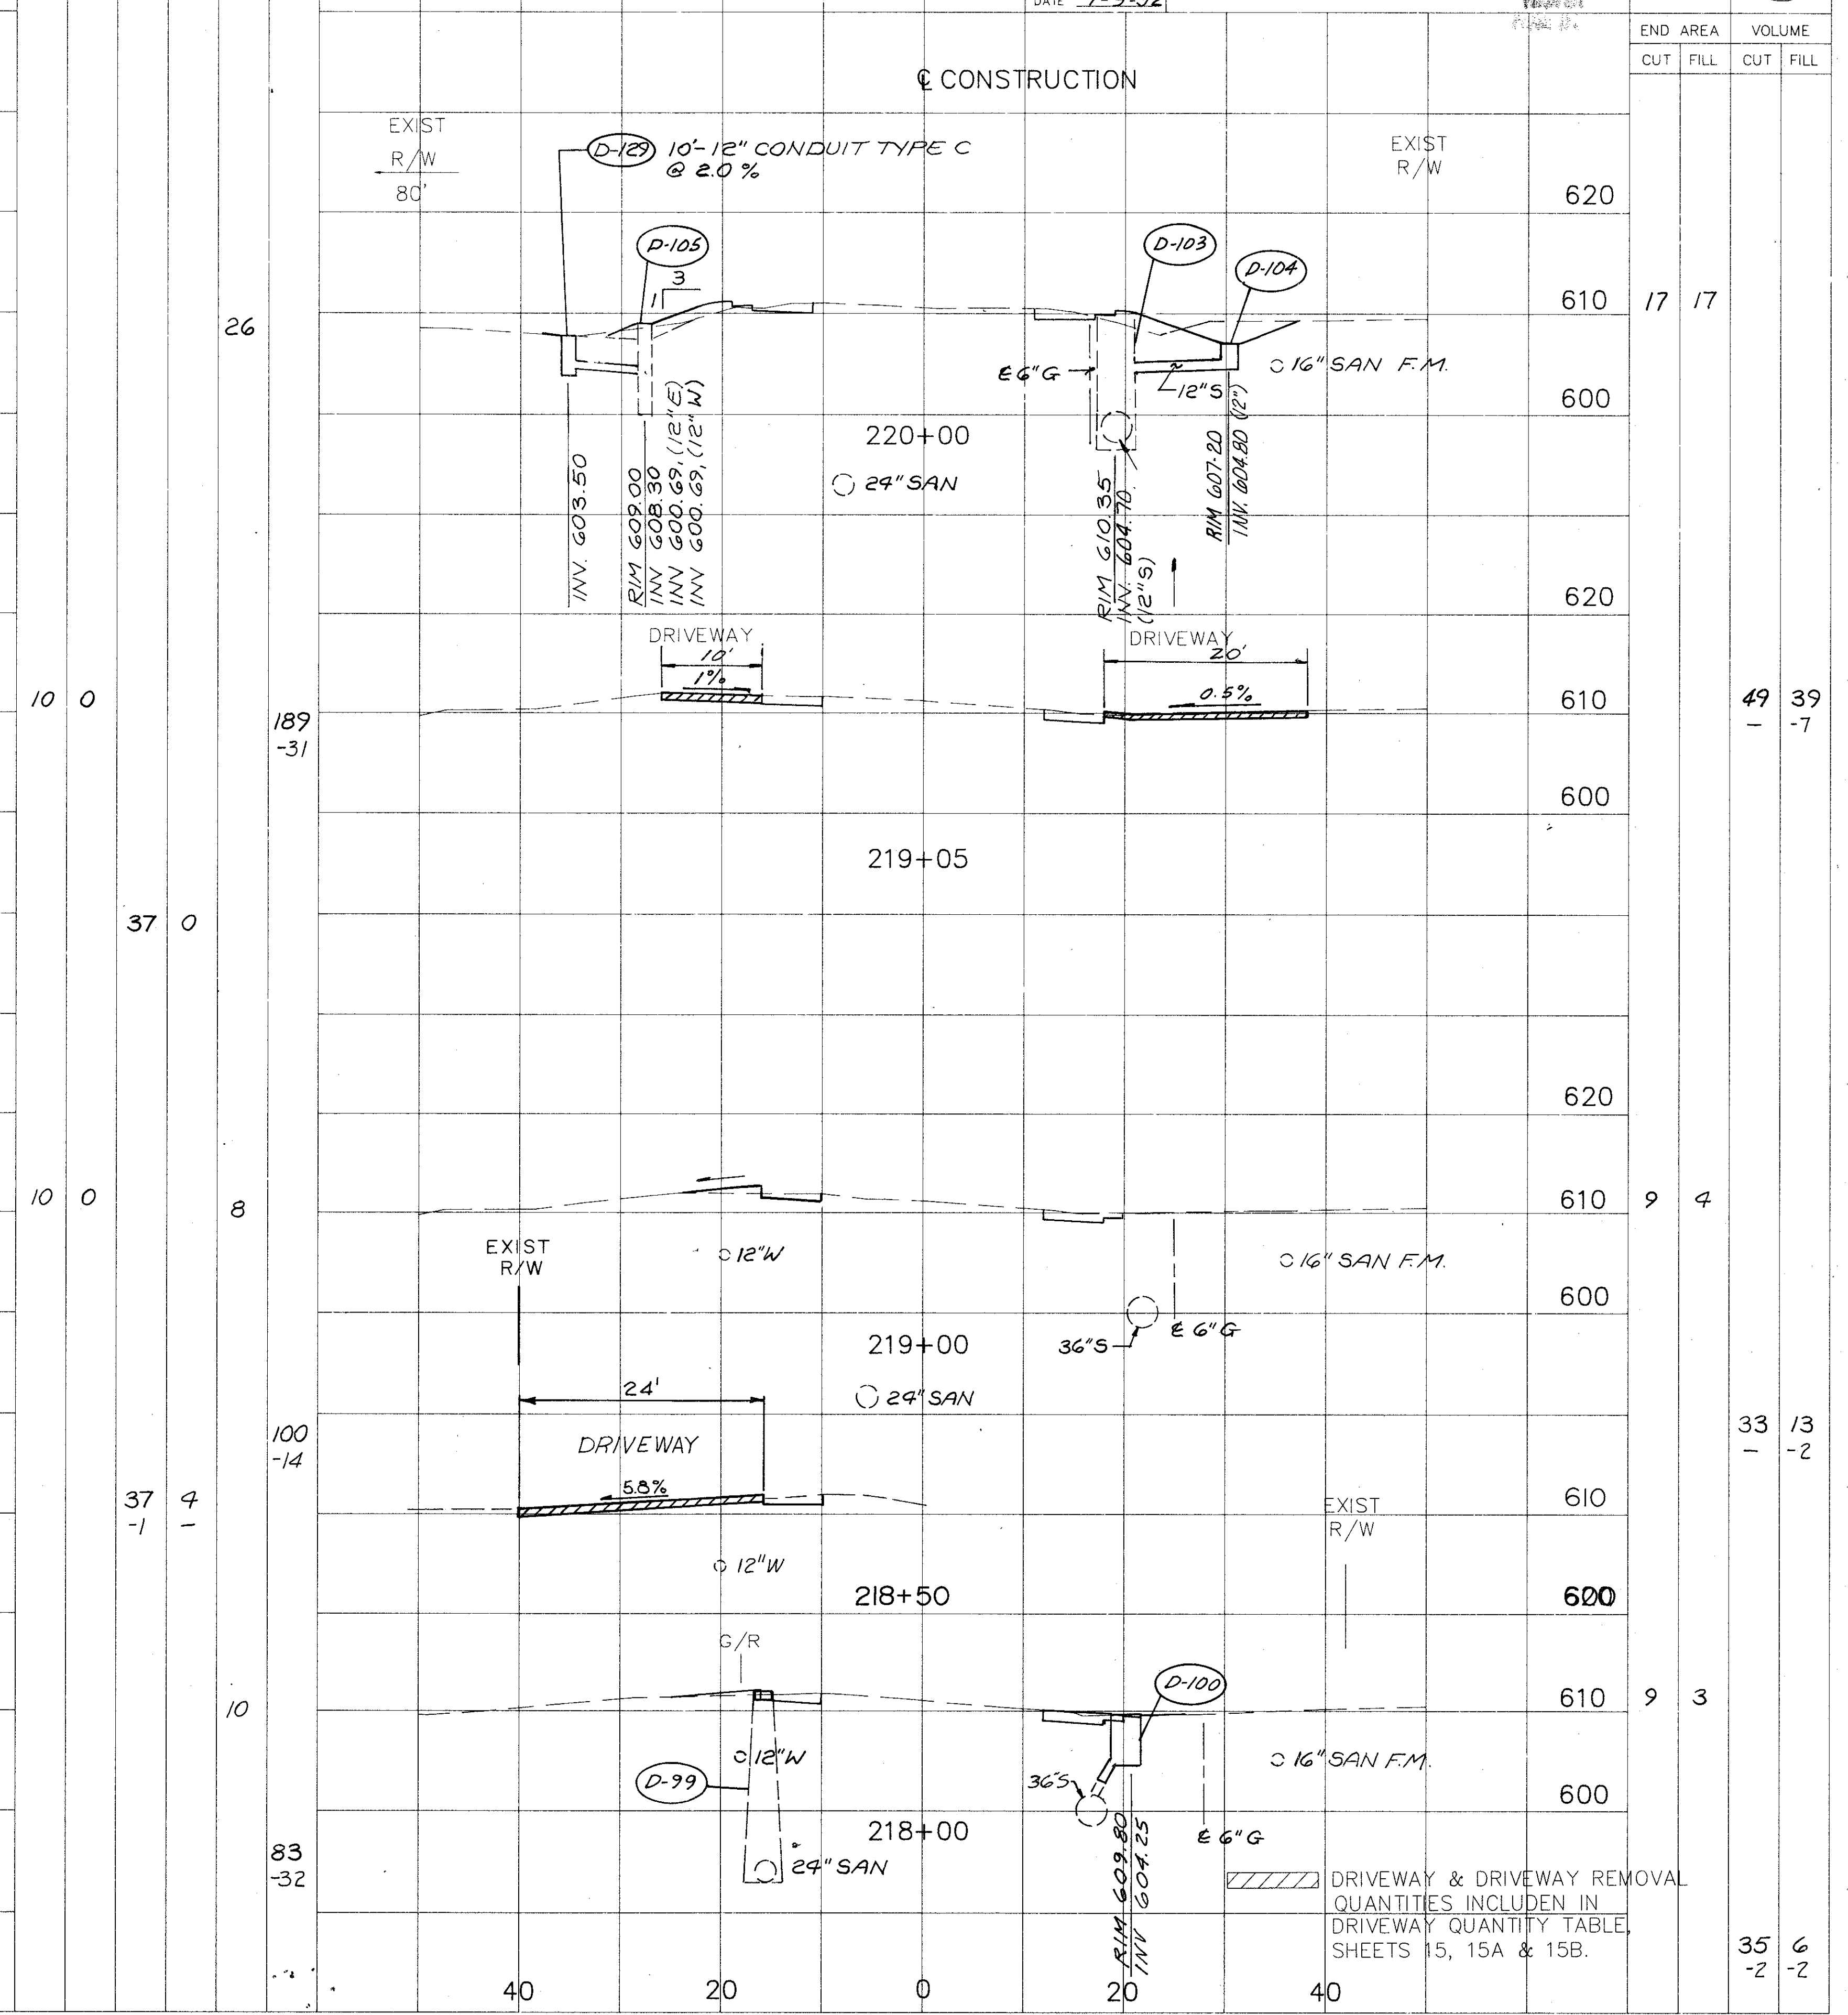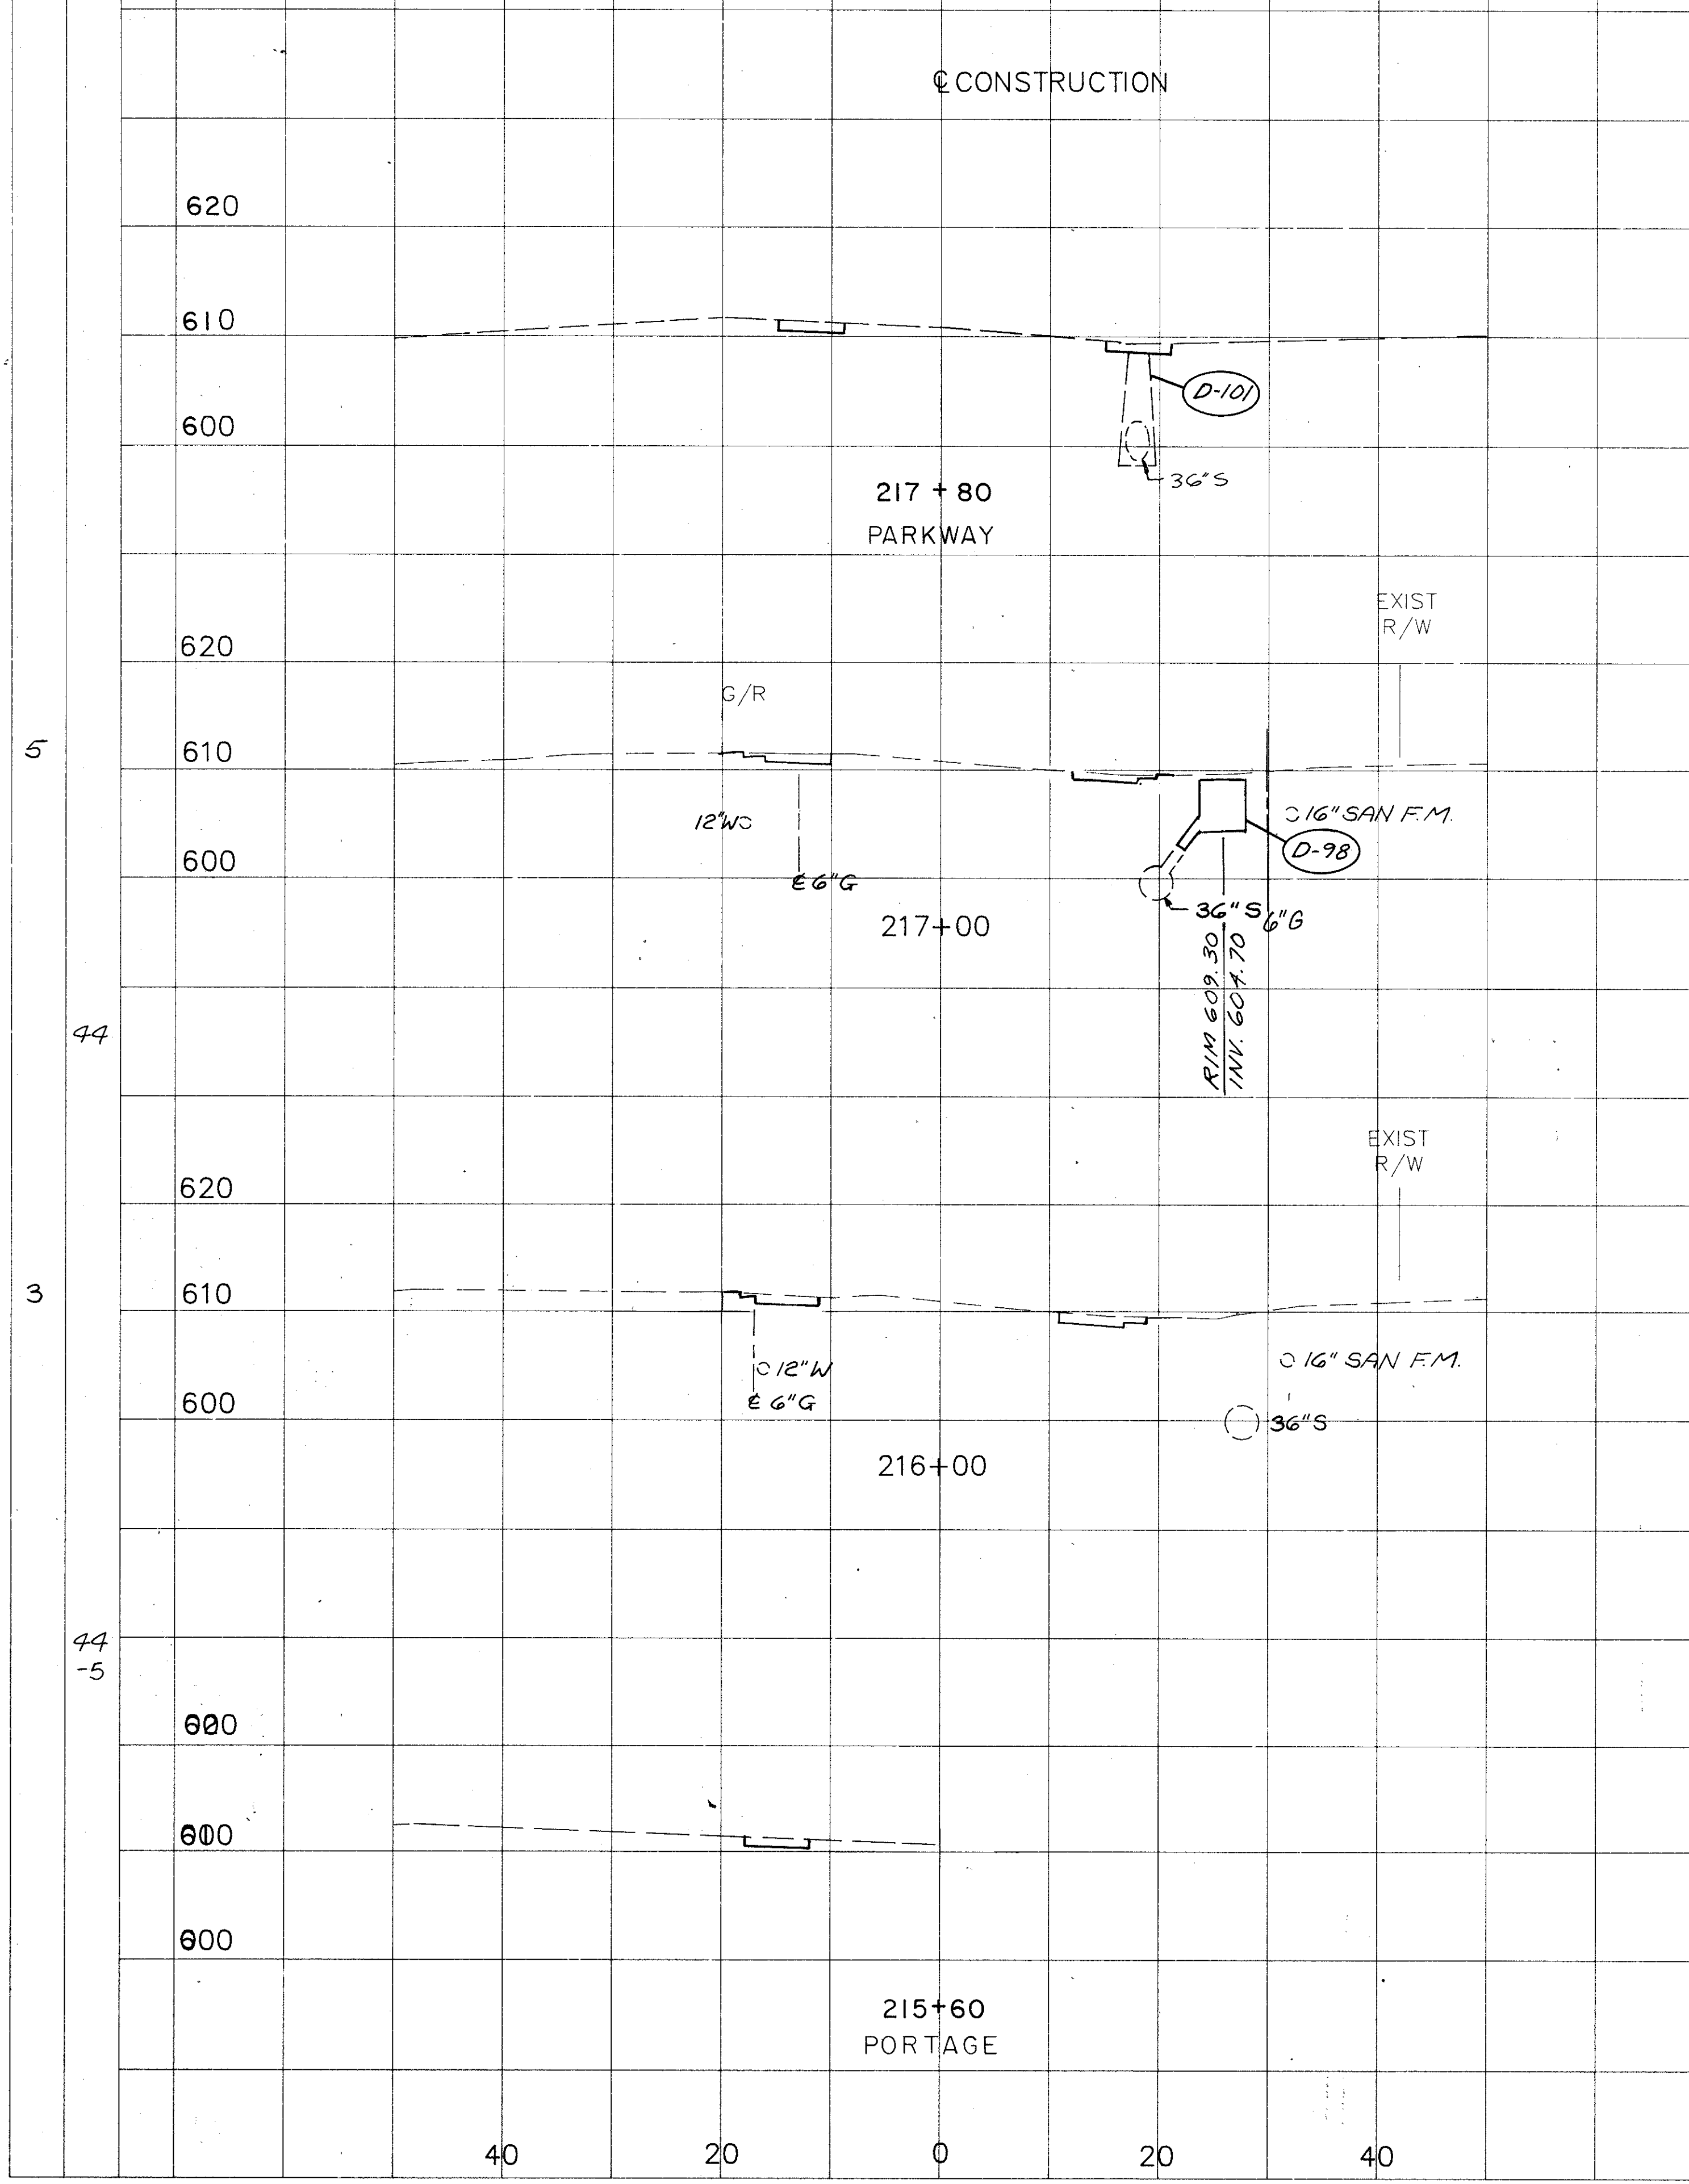

DRIVEWAY & DRIVEWAY REMOVAL  
 QUANTITIES INCLUDED IN  
 DRIVEWAY QUANTITY TABLE,  
 SHEETS 15, 15A & 15B.

S.R. 283 X-SECTIONS STA. 215+60 TO 220+00