


END AREA		VOLUME		SODDING	
CUT	FILL	CUT	FILL	END WIDTH	SQ. YDS.
8	2				
37	4	50	-2		-10

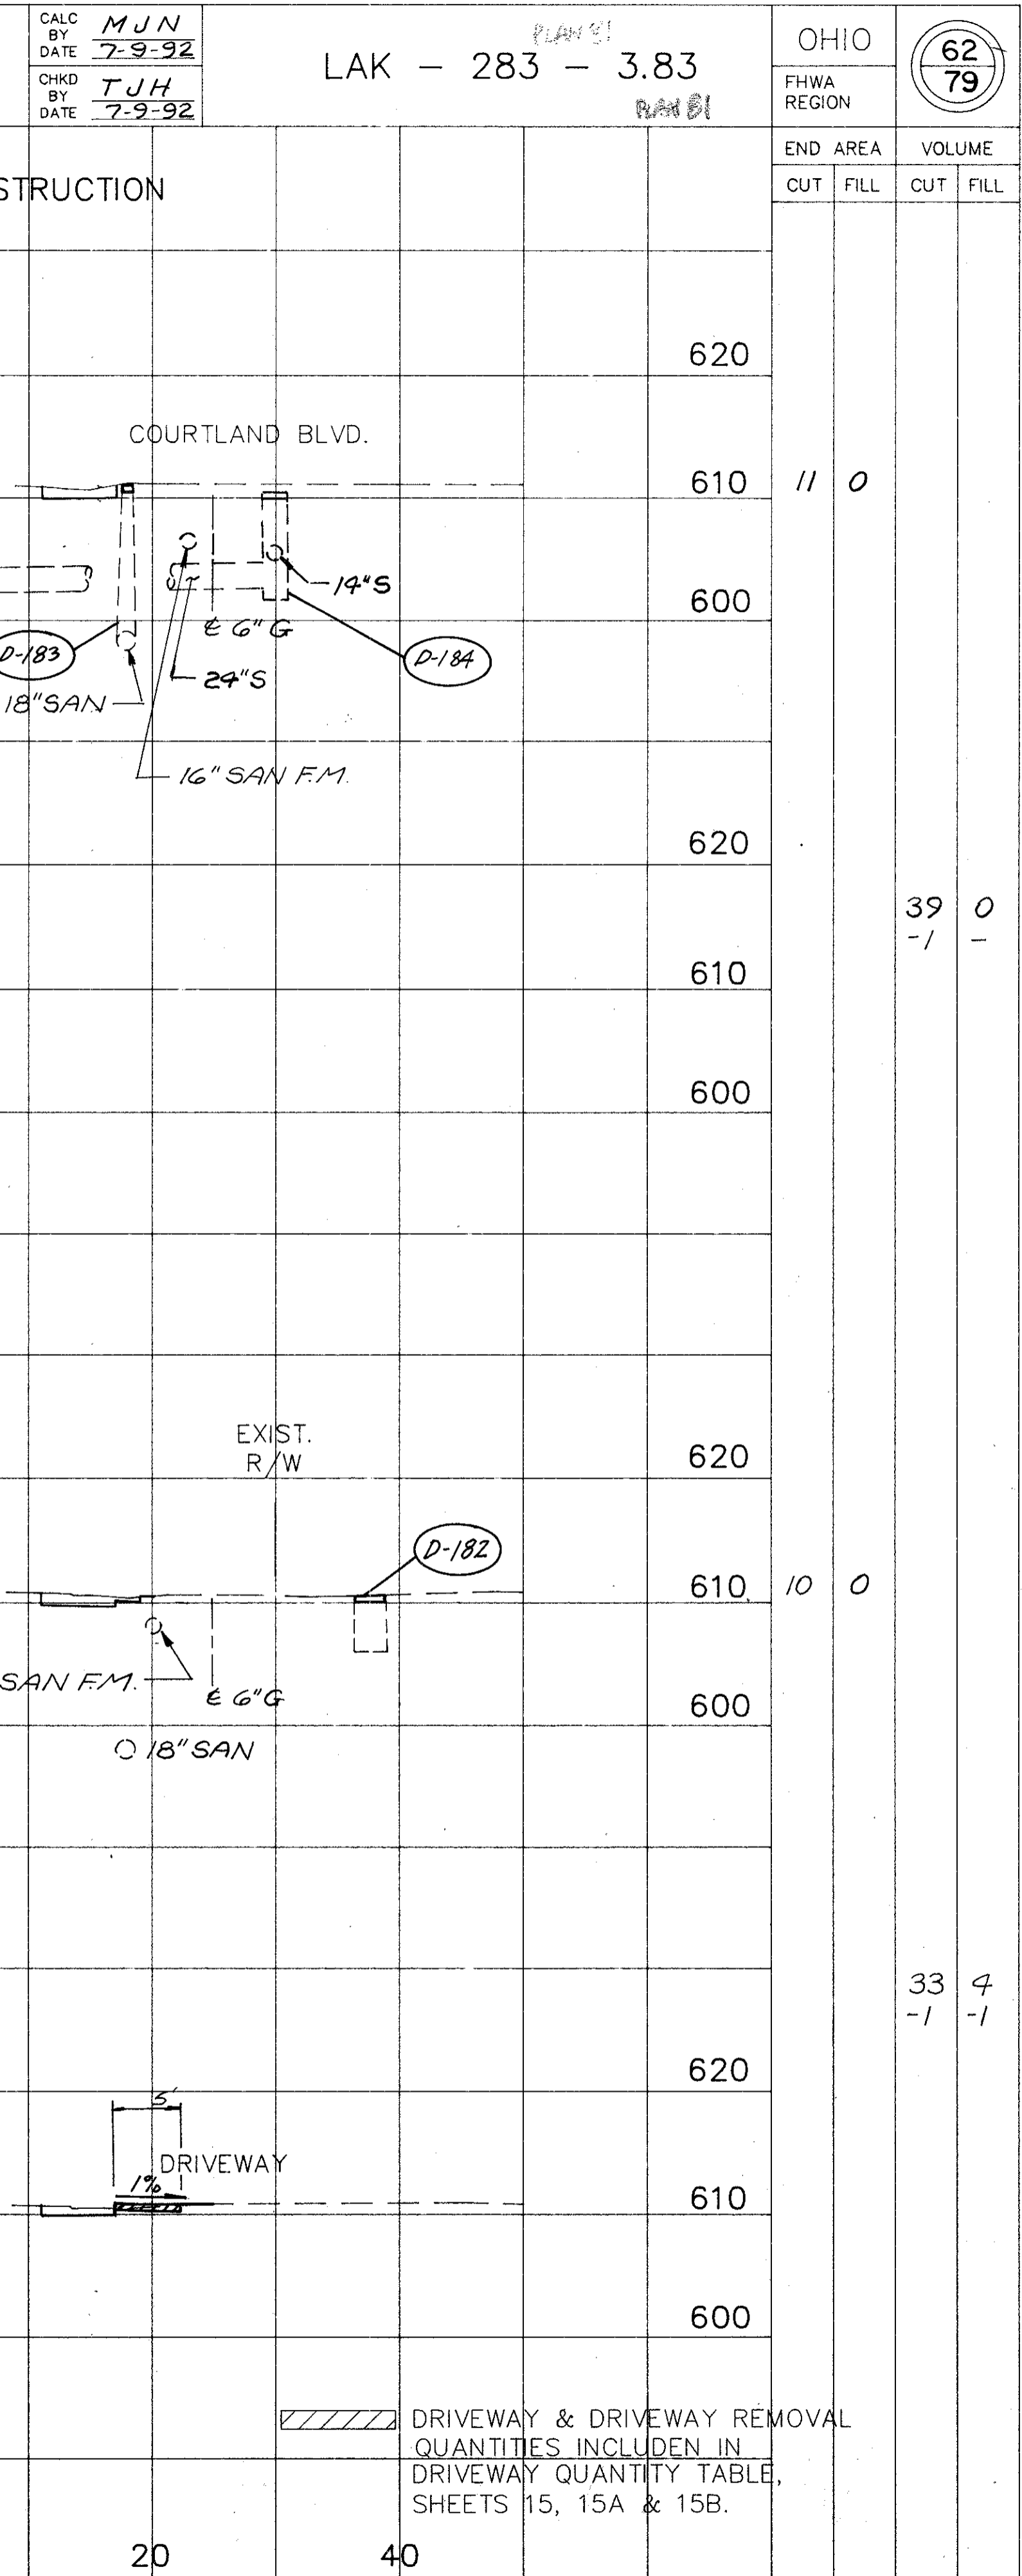

END AREA		VOLUME		SODDING	
CUT	FILL	CUT	FILL	END WIDTH	SQ. YDS.
10	0				
78	-14				
4					
33	4	50	-1		-1

END AREA		VOLUME	
CUT	FILL	CUT	FILL
11	0		
39	-1		0
10	0		
33	4		-1

OHIO
FHWA REGION
62
79

PLANS!
LAK - 283 - 3.83
RAMBI

CALC BY: MJN
DATE: 7-9-92
CHKD BY: TJH
DATE: 7-9-92

DRIVEWAY & DRIVEWAY REMOVAL QUANTITIES INCLUDE IN DRIVEWAY QUANTITY TABLE, SHEETS 15, 15A & 15B.