

SODDING	
END WIDTH	SQ. YDS.



END AREA		SODDING		VOLUME	
CUT	FILL	CUT	FILL	END WIDTH	SQ. YDS.

CALC BY: MJN
DATE: 7-9-92
CHKD BY: T.J.H.
DATE: 7-9-92

LAK - 283 - 3.83
PLAN 81

OHIO
FHWA REGION
69
79

END AREA		VOLUME	
CUT	FILL	CUT	FILL

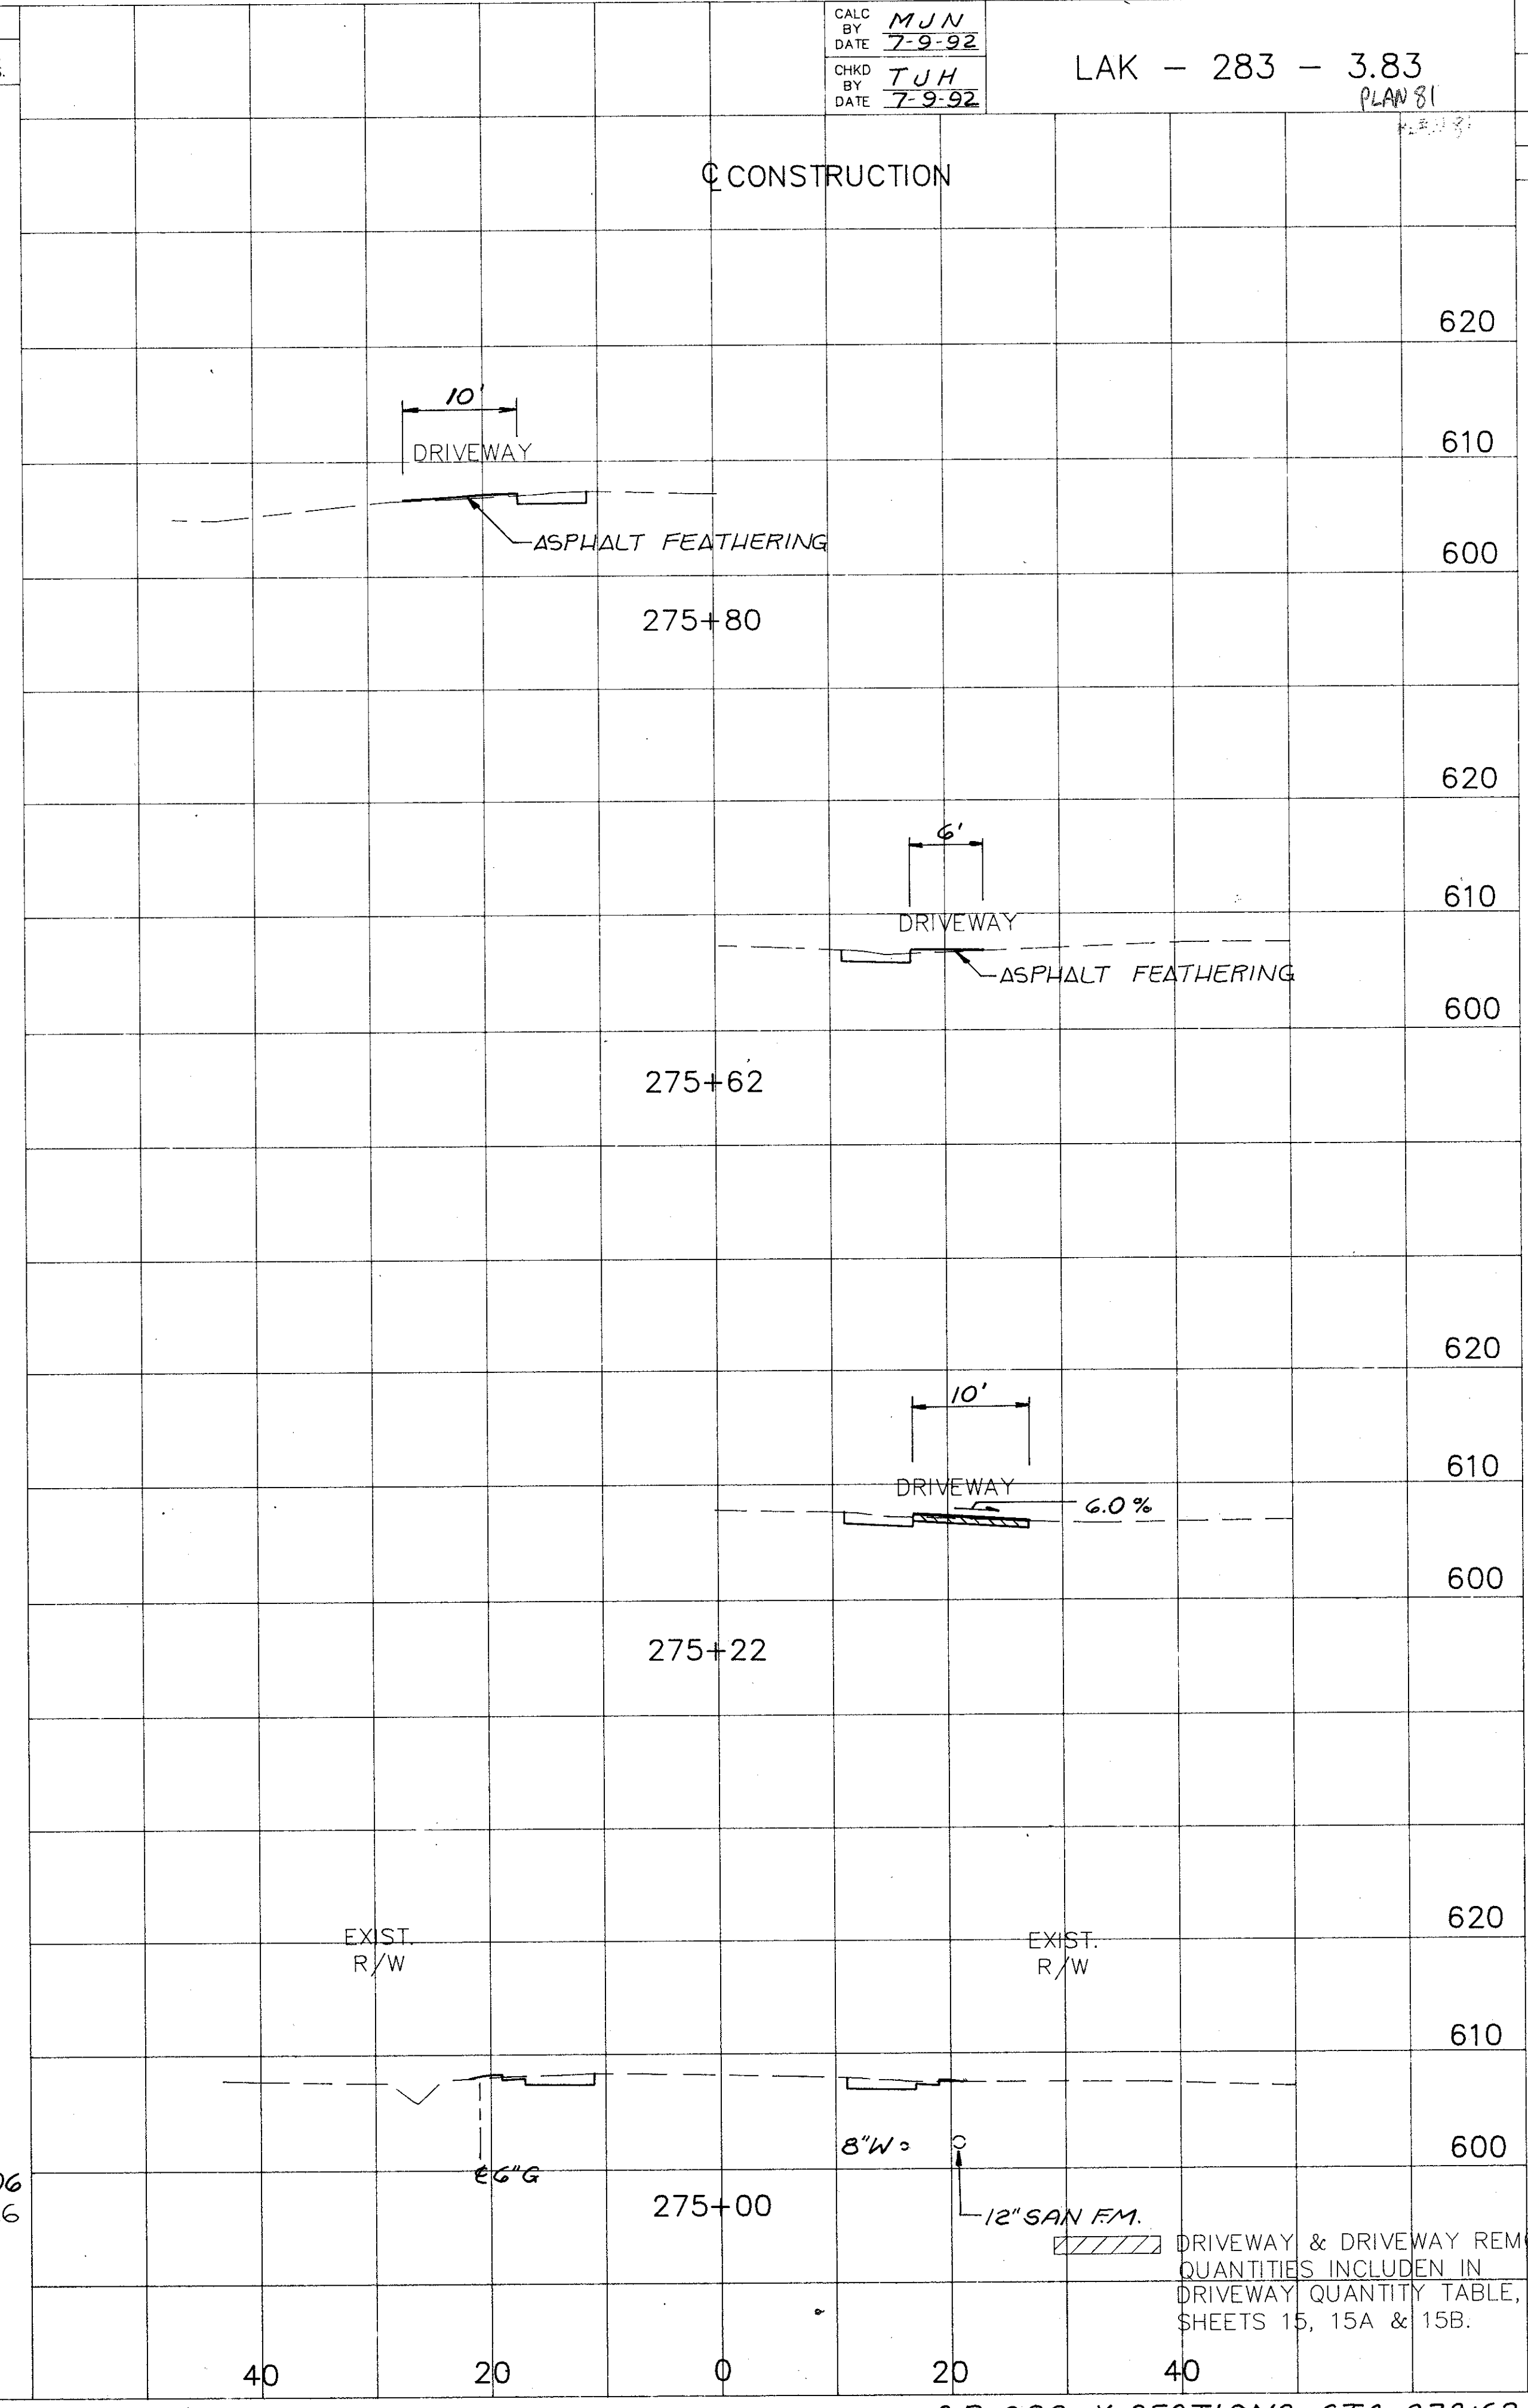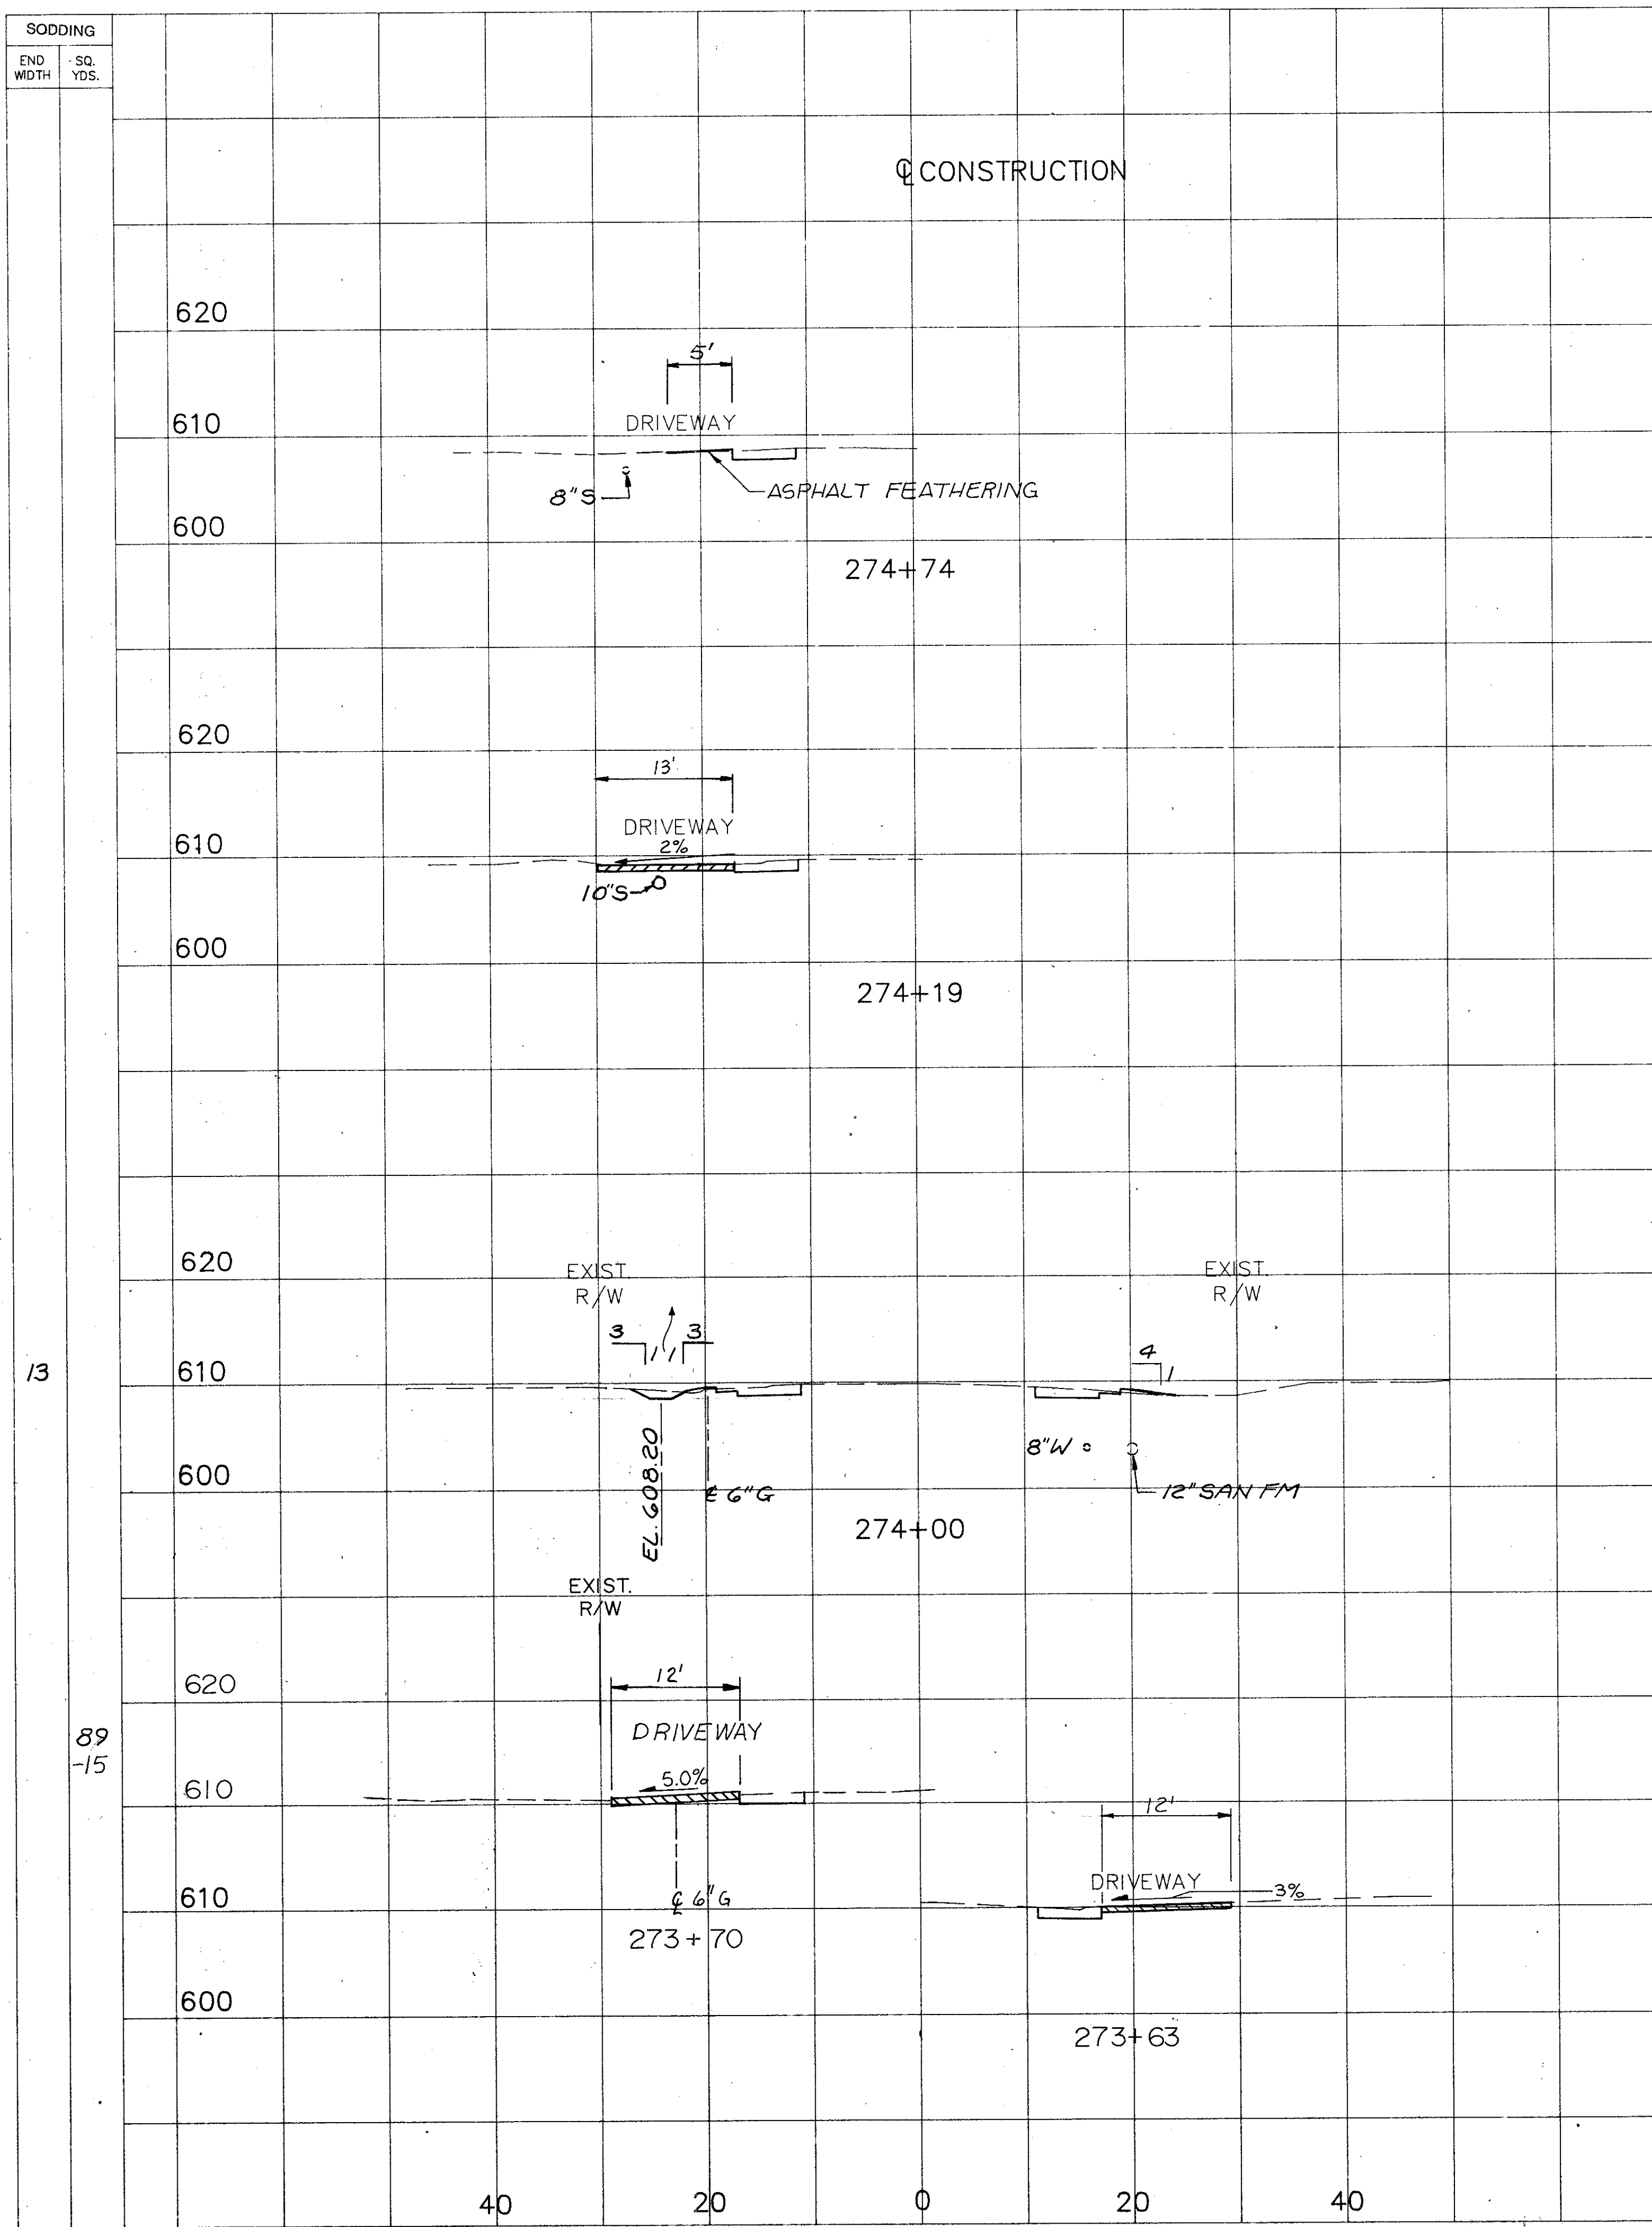

13

89
-15

11 4

39
-2

7

106
-26

6

9 2

37 11
-1 -1

DRIVEWAY & DRIVEWAY REMOVAL QUANTITIES INCLUDED IN DRIVEWAY QUANTITY TABLE, SHEETS 15, 15A & 15B.