
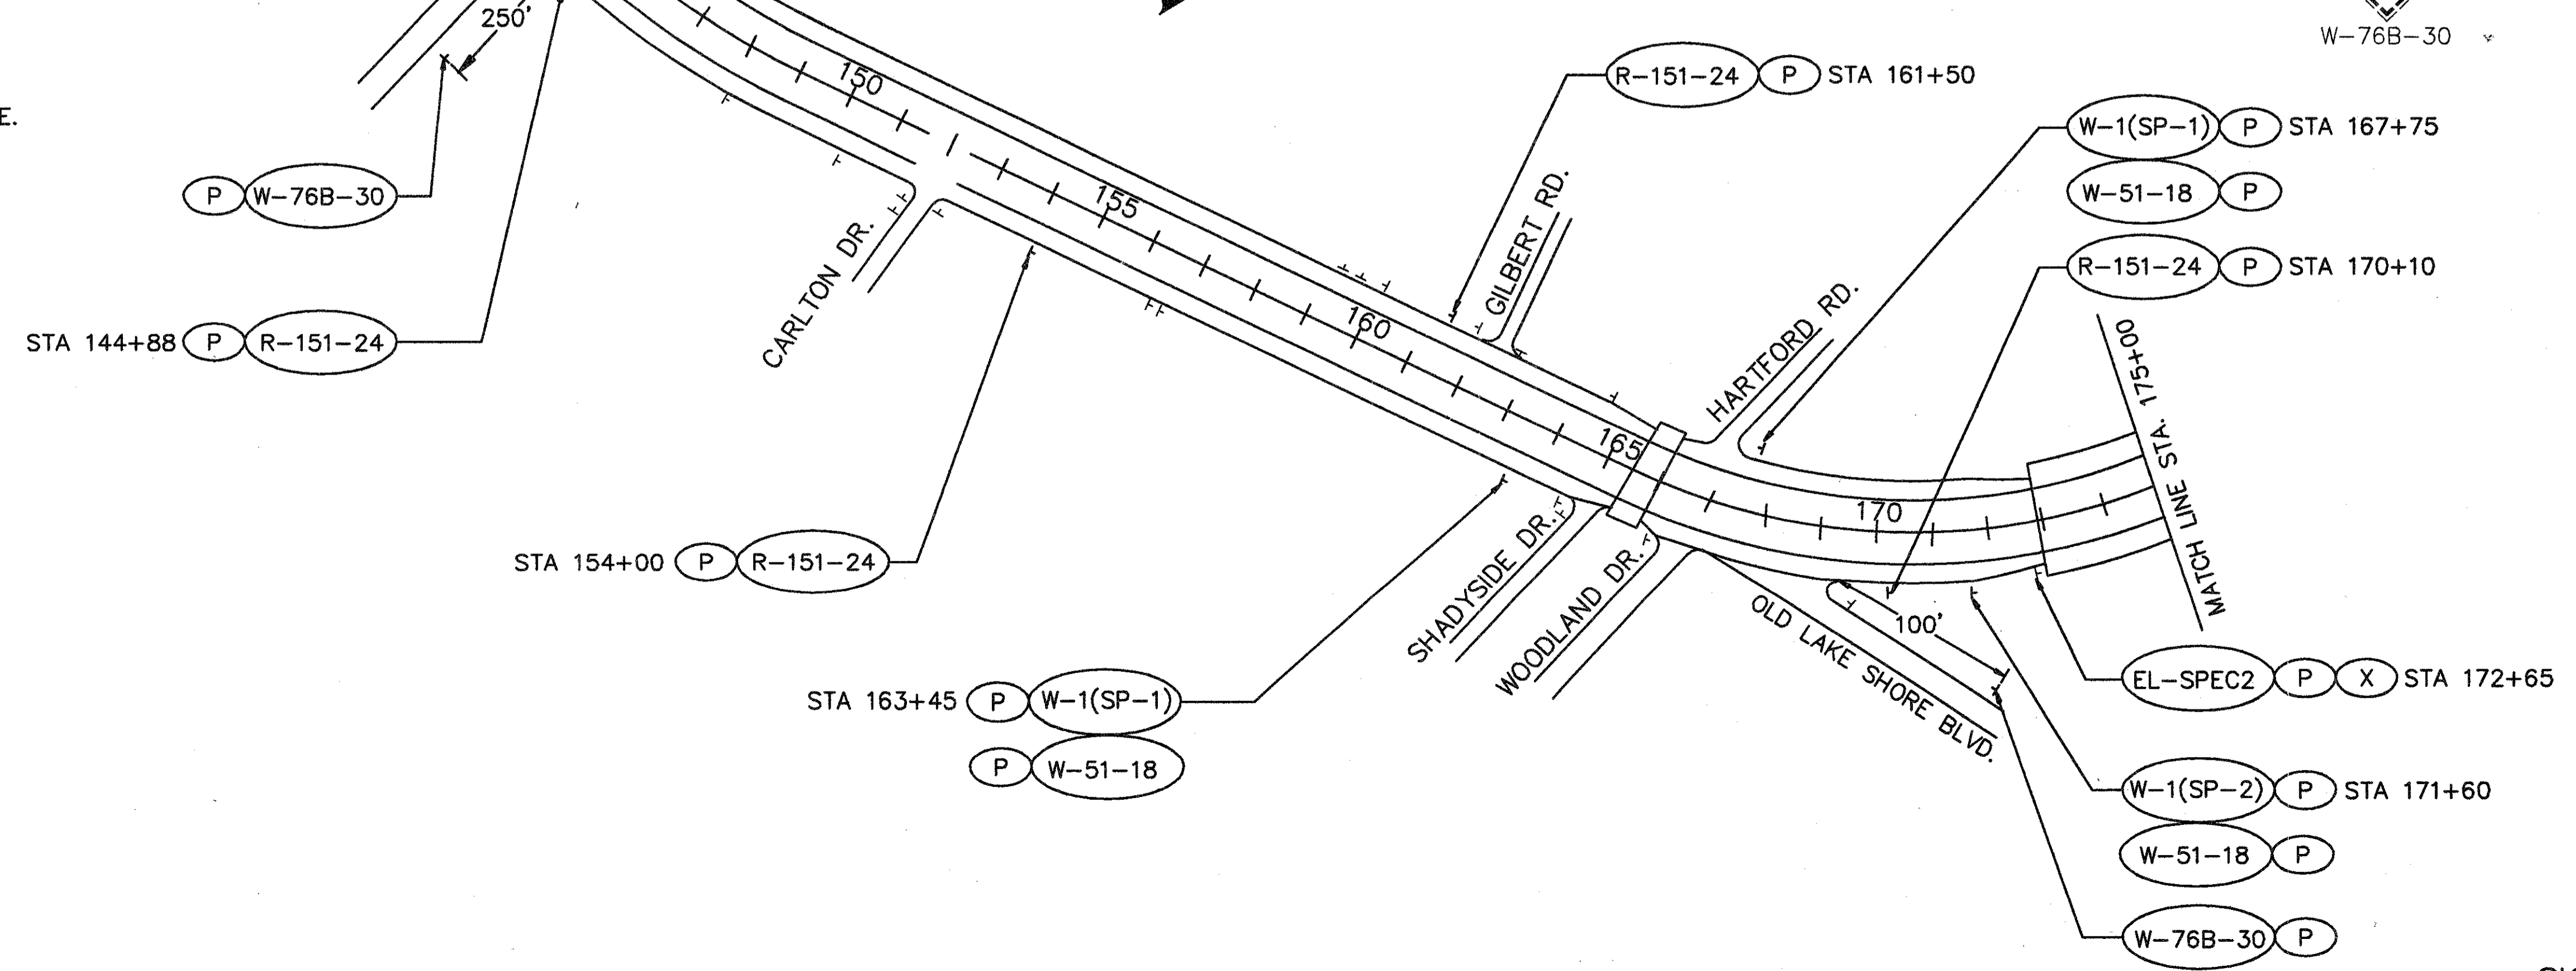


- NOTES:**
- ALL EXISTING AND NEW SIGNS MUST BE LOCATED A MINIMUM OF THREE FEET FROM THE NEW BIKELANES AND AT A MINIMUM HEIGHT OF FOUR FEET FROM THE BIKELANE SURFACE.
 - EXISTING SIGNS DESIGNATED TO BE RELOCATED SHALL BE REMOVED AND REERECTED BETWEEN THREE AND EIGHT FEET FARTHER AWAY FROM THE ROADWAY THAN THE SIGN'S EXISTING LOCATION.(SEE SHEET 77.)
 - THE CONTRACTOR SHALL PROVIDE NEW SIGN POSTS FOR ALL EXISTING SIGNS DESIGNATED TO BE RELOCATED.
 - SEE SHEET 77 FOR QUANTITIES.
- LEGEND FOR SHEETS 72 TO 73**

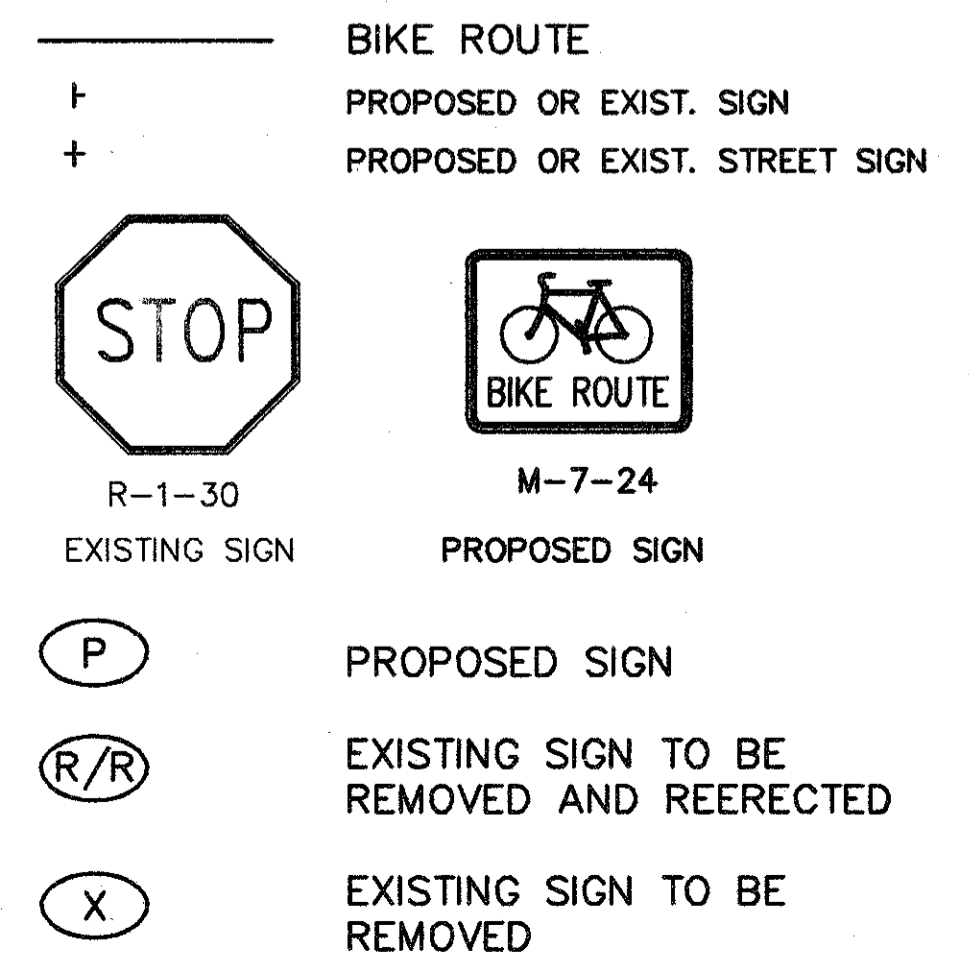

SIGN SCHEMATIC