
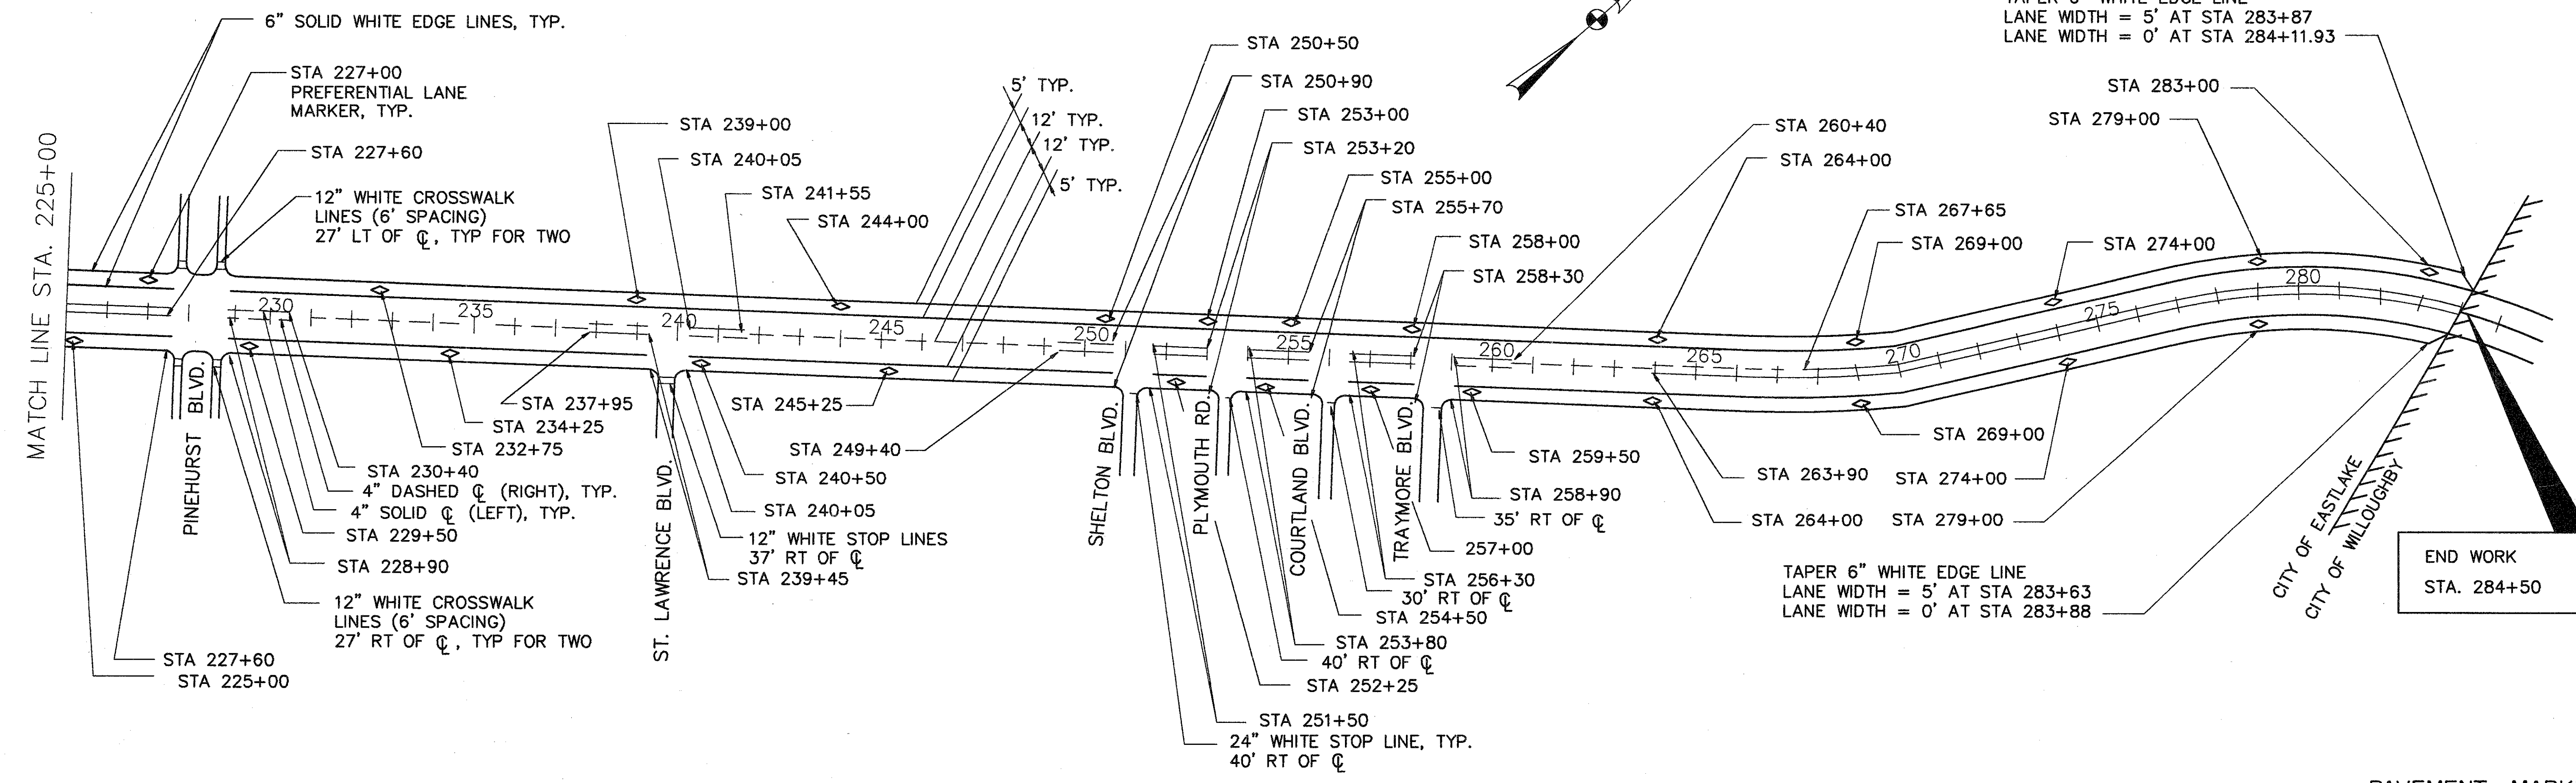


CALC BY	LMI	CALC BY	CDB
DATE	6/93	DATE	5/92
CHKD BY	SJS	CHKD BY	MJN
DATE	6/93	DATE	5/92
REVISED			

LAK - 283 - 3.83

OHIO

76
79

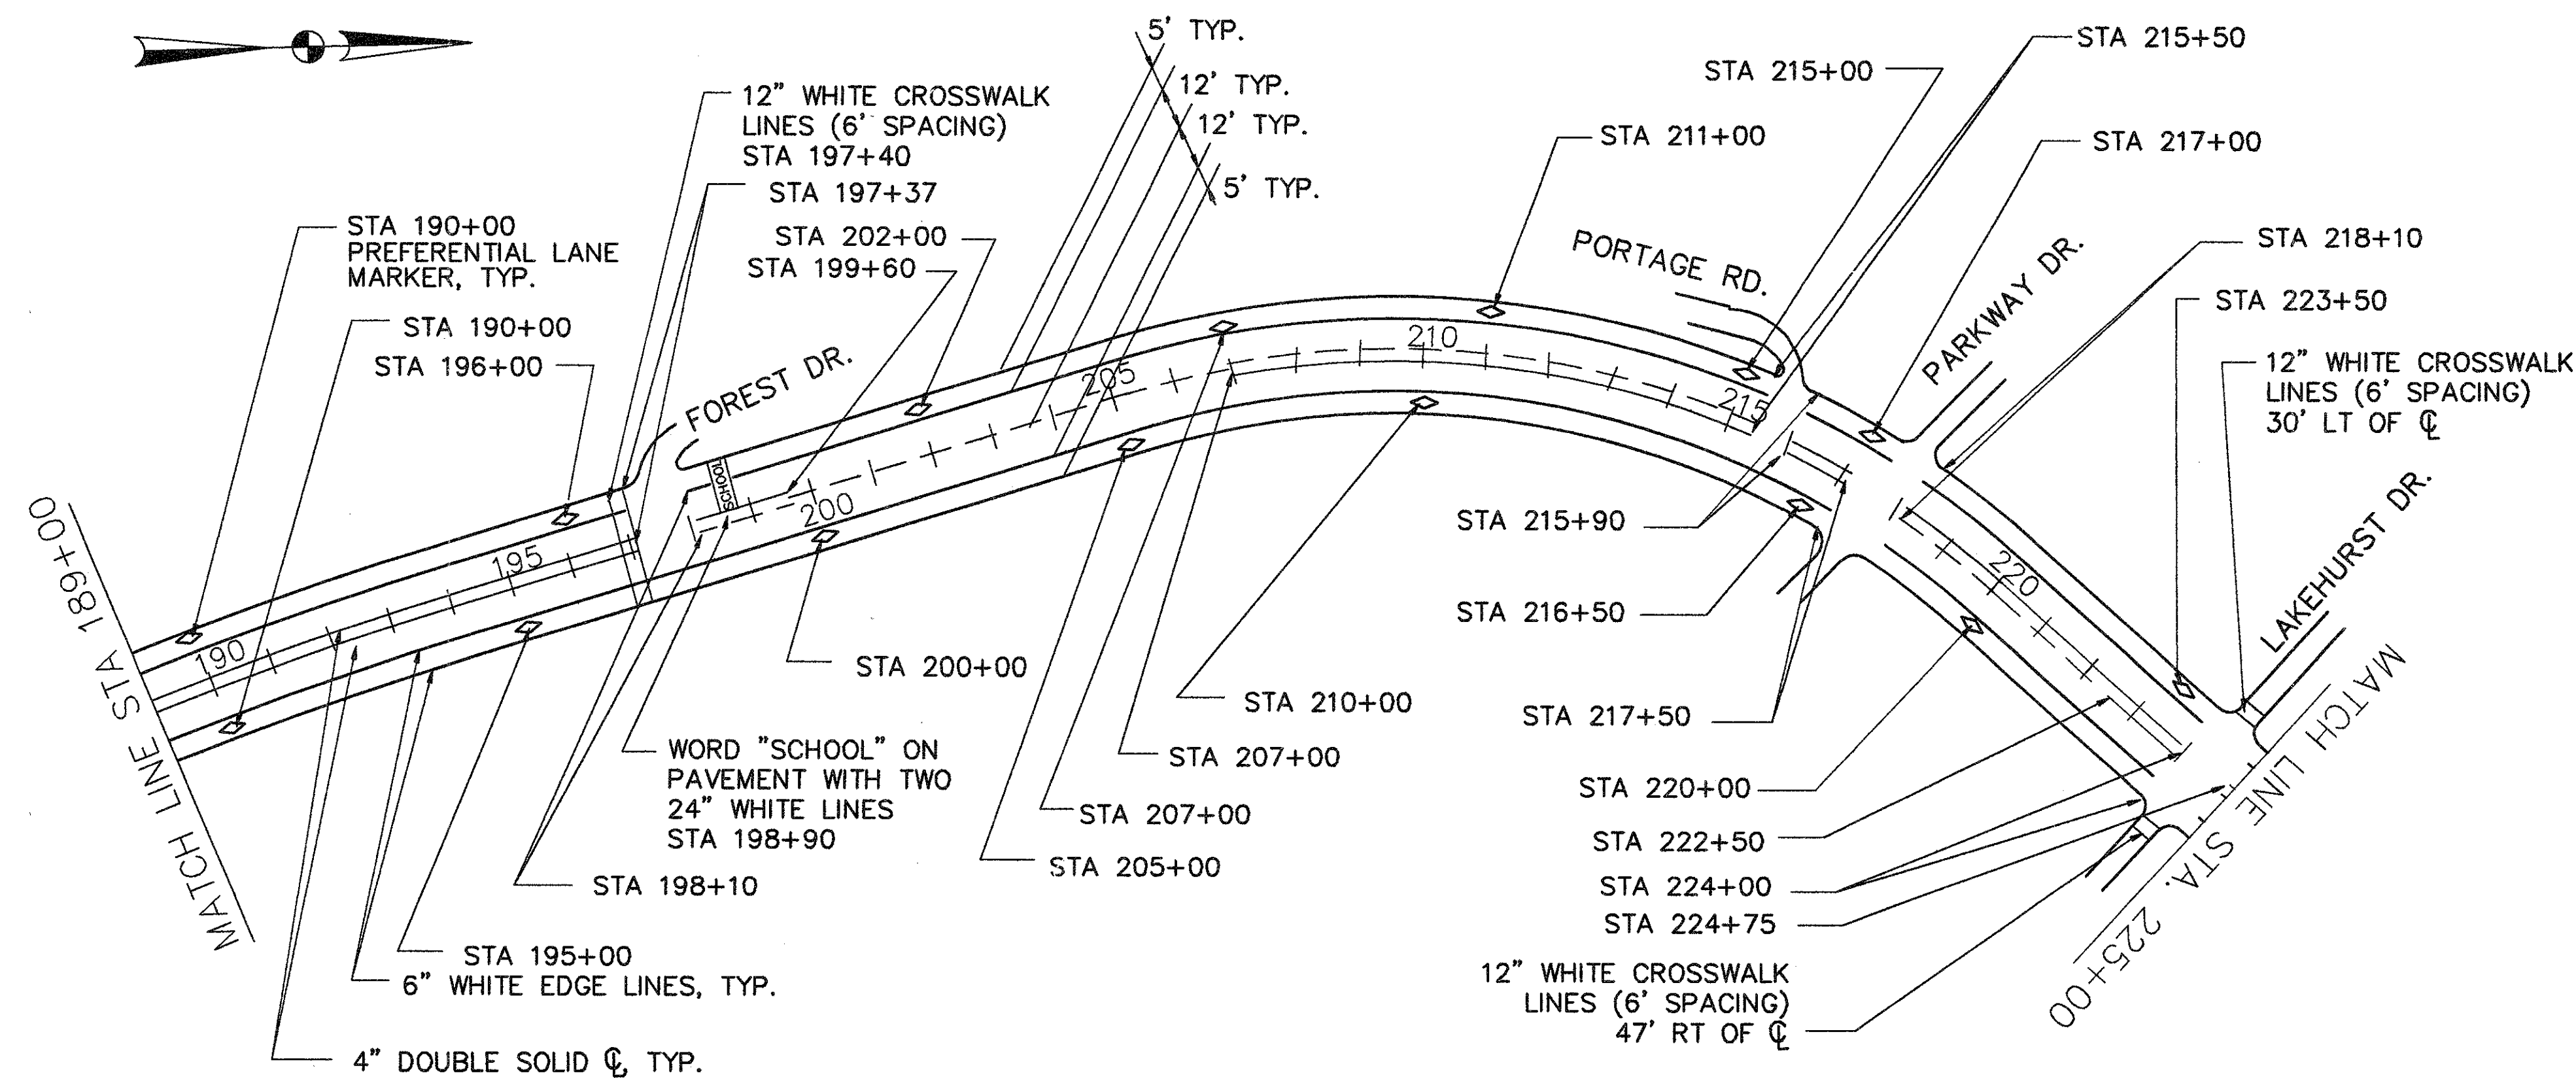

PR10520/PMSN3 6/30/93

PAVEMENT MARKINGS