
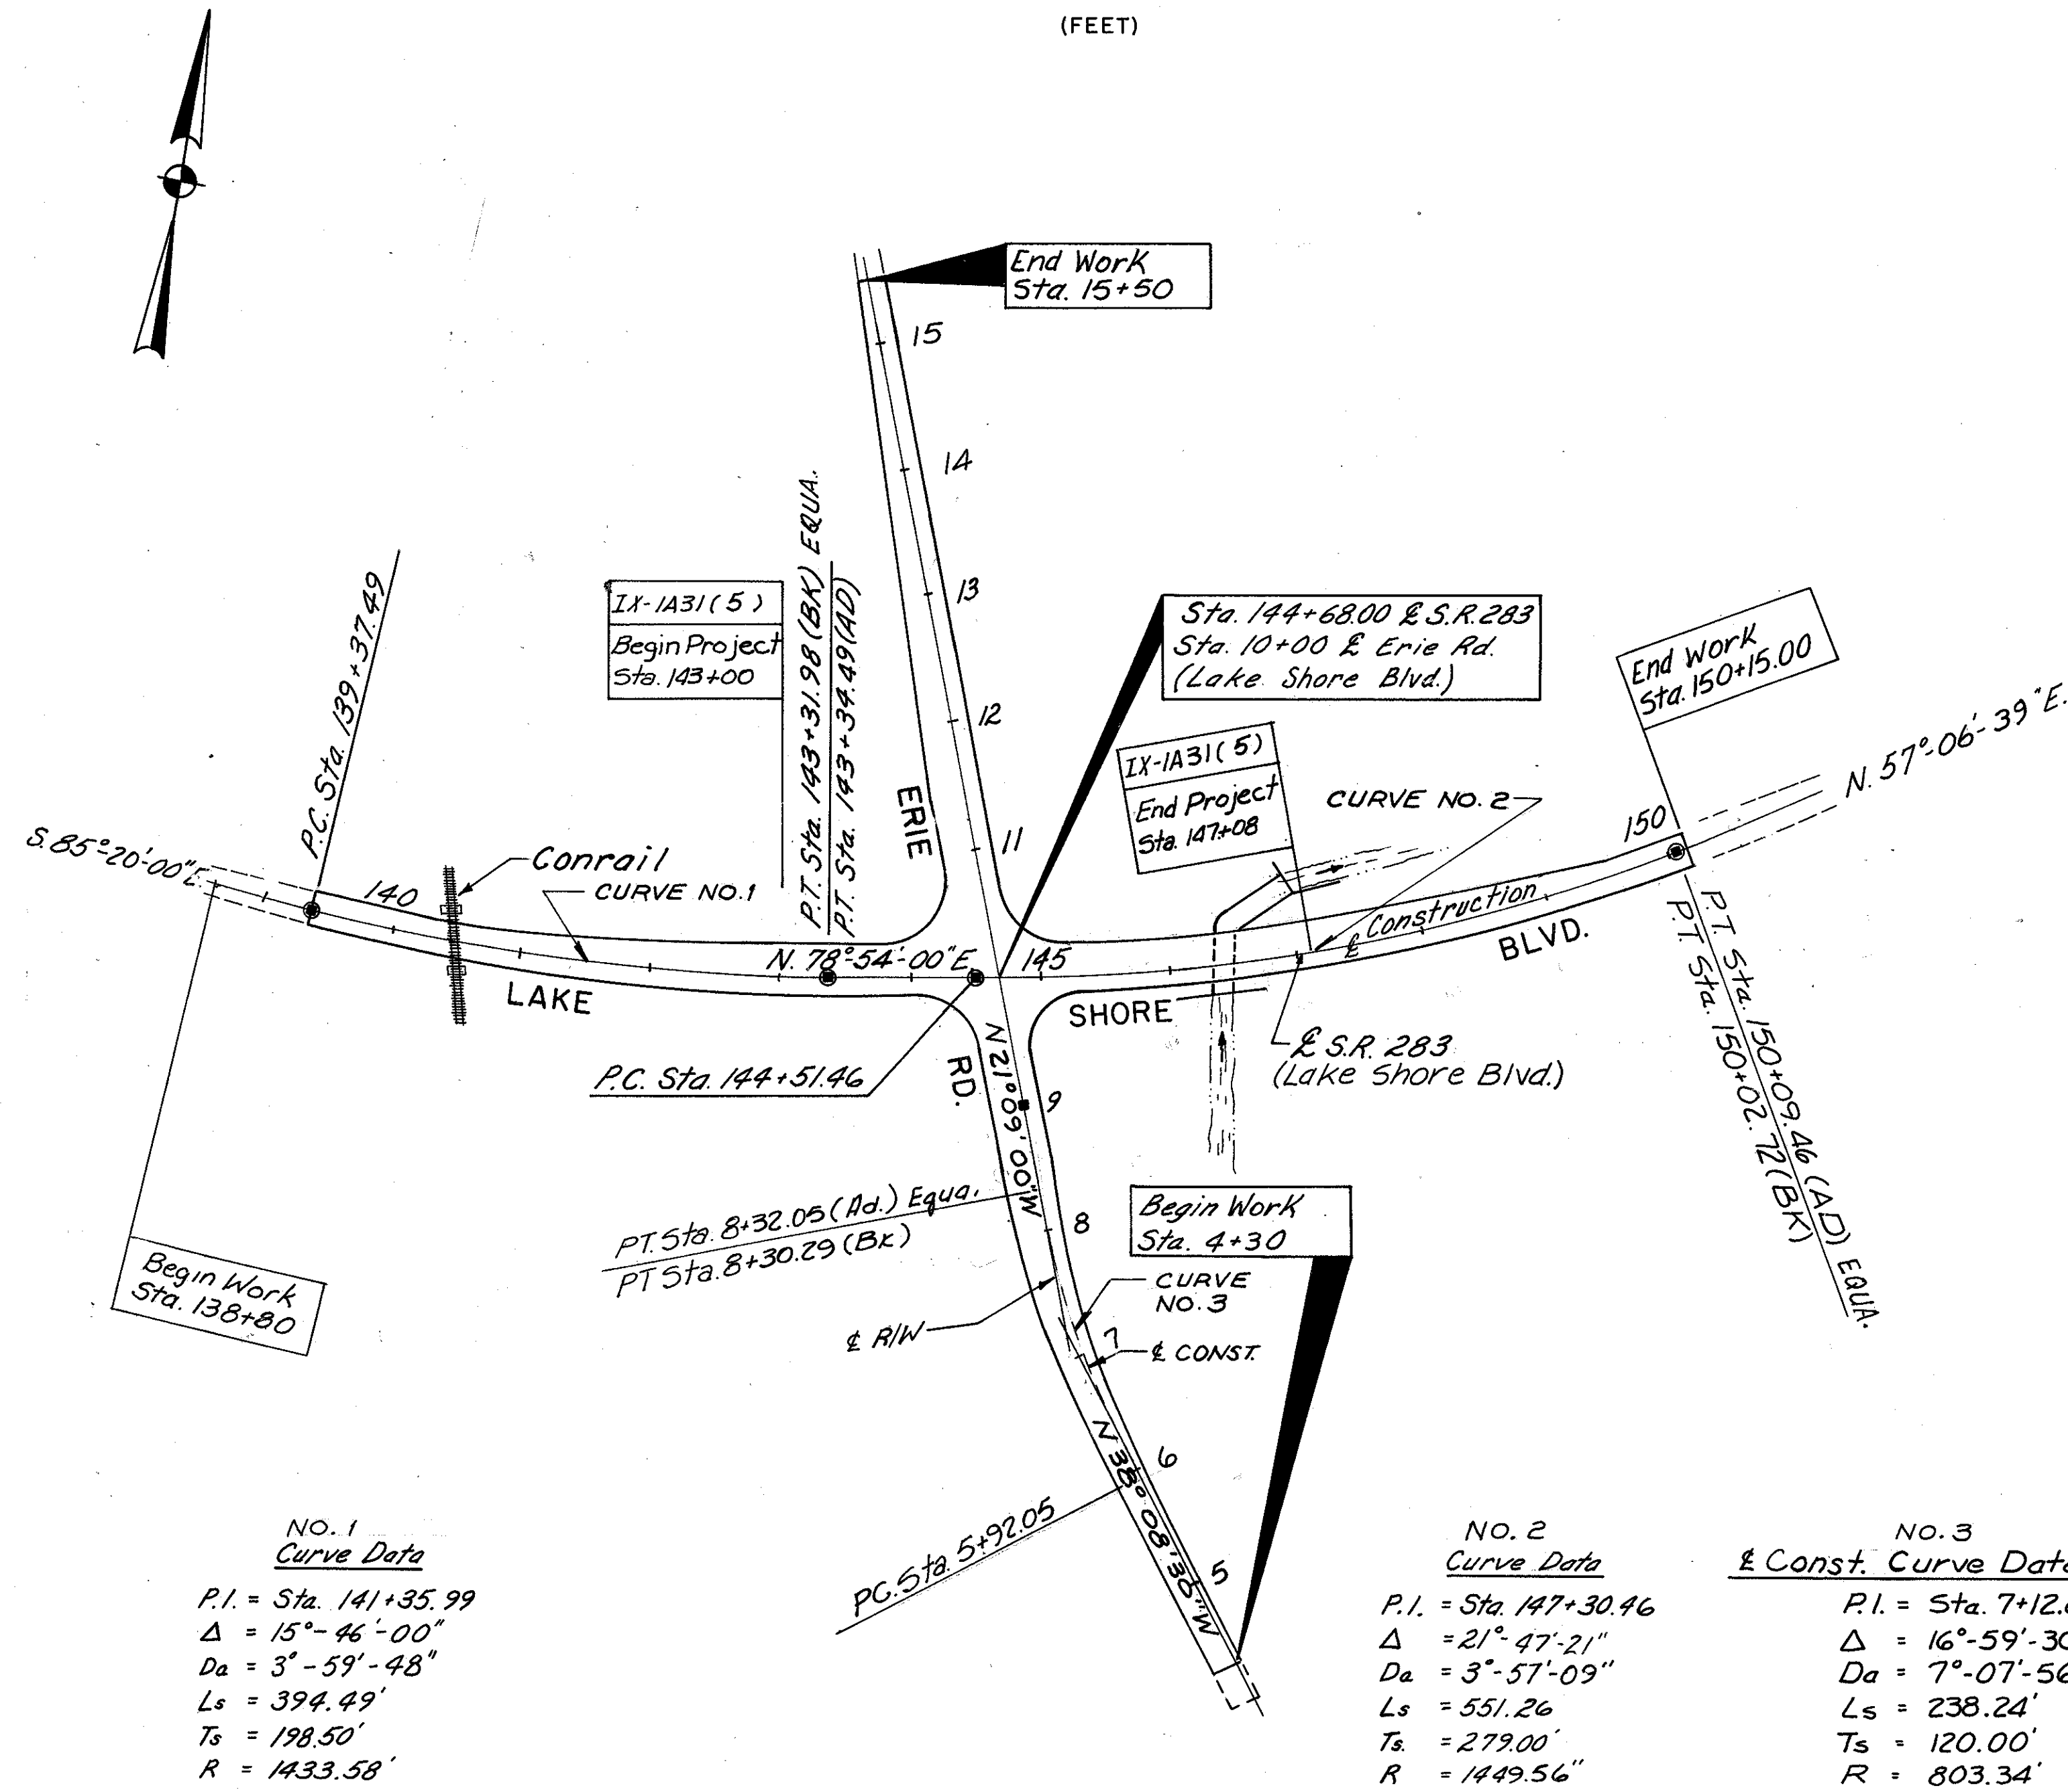


SCHEMATIC PLAN

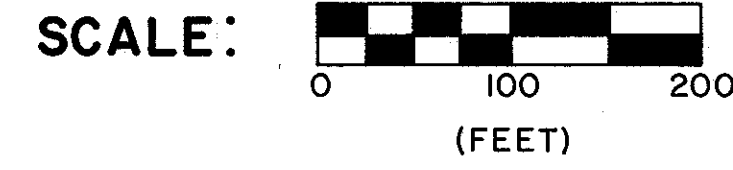

STATION EQUATION (WORK LIMITS)		
BK STA	AHEAD STA	LENGTH
150+02.72	150+09.46	6.74'
8+30.29	8+32.05	1.76'
TOTAL LENGTH 8.50 FT.		

**NO. 1
Curve Data**
 P.I. = Sta. 141+35.99
 $\Delta = 15^\circ-46'-00''$
 $D_a = 3^\circ-59'-48''$
 $L_s = 394.49'$
 $T_s = 198.50'$
 $R = 1433.58'$

**NO. 2
Curve Data**
 P.I. = Sta. 147+30.46
 $\Delta = 21^\circ-47'-21''$
 $D_a = 3^\circ-57'-09''$
 $L_s = 551.26'$
 $T_s = 279.00'$
 $R = 1449.56'$

**NO. 3
& Const. Curve Data**
 P.I. = Sta. 7+12.05
 $\Delta = 16^\circ-59'-30''$
 $D_a = 7^\circ-07'-56''$
 $L_s = 238.24'$
 $T_s = 120.00'$
 $R = 803.34'$

MONUMENT LEGEND

STATION	ROAD
139+37.49	Lake Shore Blvd.
143+34.49	Lake Shore Blvd.
144+51.46	Lake Shore Blvd.
150+09.46	Lake Shore Blvd.
8+99.75	Erie Rd.
7+12.05	Erie Rd.