


ROADWAY		202	202
REF.	LOCATION	Pipe Removed 24\"/>	
R-1	Sta. 14+20 to Sta. 14+45	25	
R-2	Sta. 11+80 to Sta. 12+15	35	
R-3	Sta. 12+75 To Sta. 13+05	30	
R-4	Sta. 12+00, Lt		70
TOTALS		90	70

BM - T5 - Fire Hydrant - Erie Rd.  
In Front Of Hse # 270

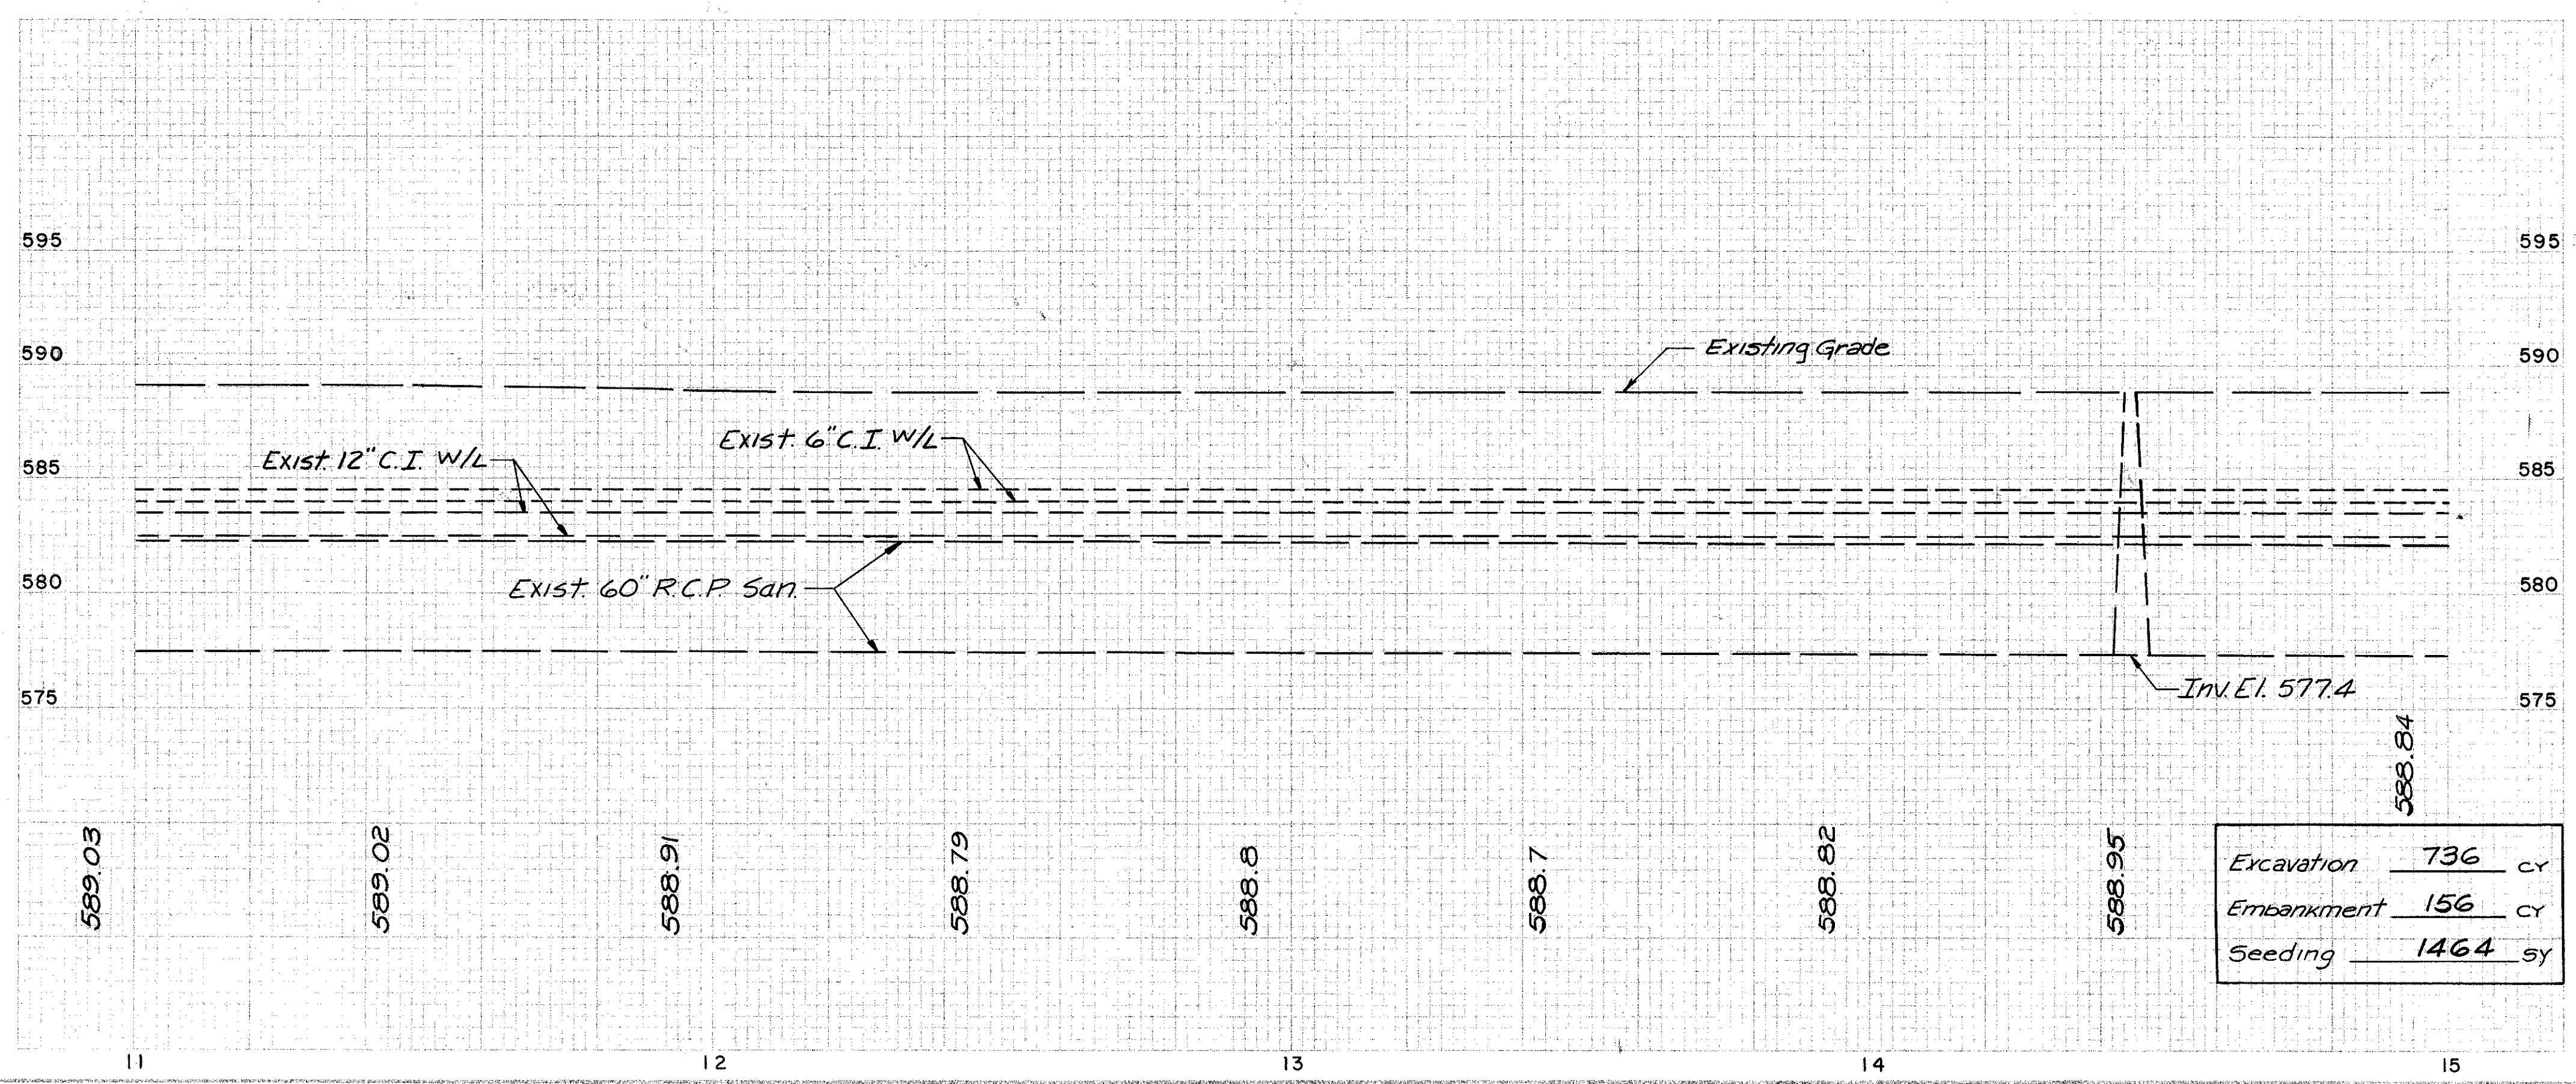

Excavation	736	cy
Embankment	156	cy
Seeding	1464	sy

DRAINAGE AND EROSION CONTROL		603	603	603	604	604	605	603
REF.	LOCATION	6\"/>						
D-1	Sta. 14+00, 29' Lt.					1		
D-2	Sta. 11+00 to Sta. 12+50		150					
D-3	Sta. 12+50, 30' Lt.					1		
D-4	Sta. 12+50 to Sta. 13+50						100	
D-5	Sta. 13+50, 32' Rt.					1		
D-6	Sta. 13+50 to Sta. 14+00		75					
D-7	Sta. 14+22 to Sta. 14+42			20				
D-8	Sta. 11+00 to Sta. 15+00	45						
D-9	Sta. 14+42, 19 Rt.					1		
D-10	Sta. 11+00 To Sta. 14+50						700	
TOTALS		45	225	20	3	1		700/100