


SEEDING
 EXD. WIDTH 30.00%
 0
 52
 18.5
 104
 190
 116
 23
 128

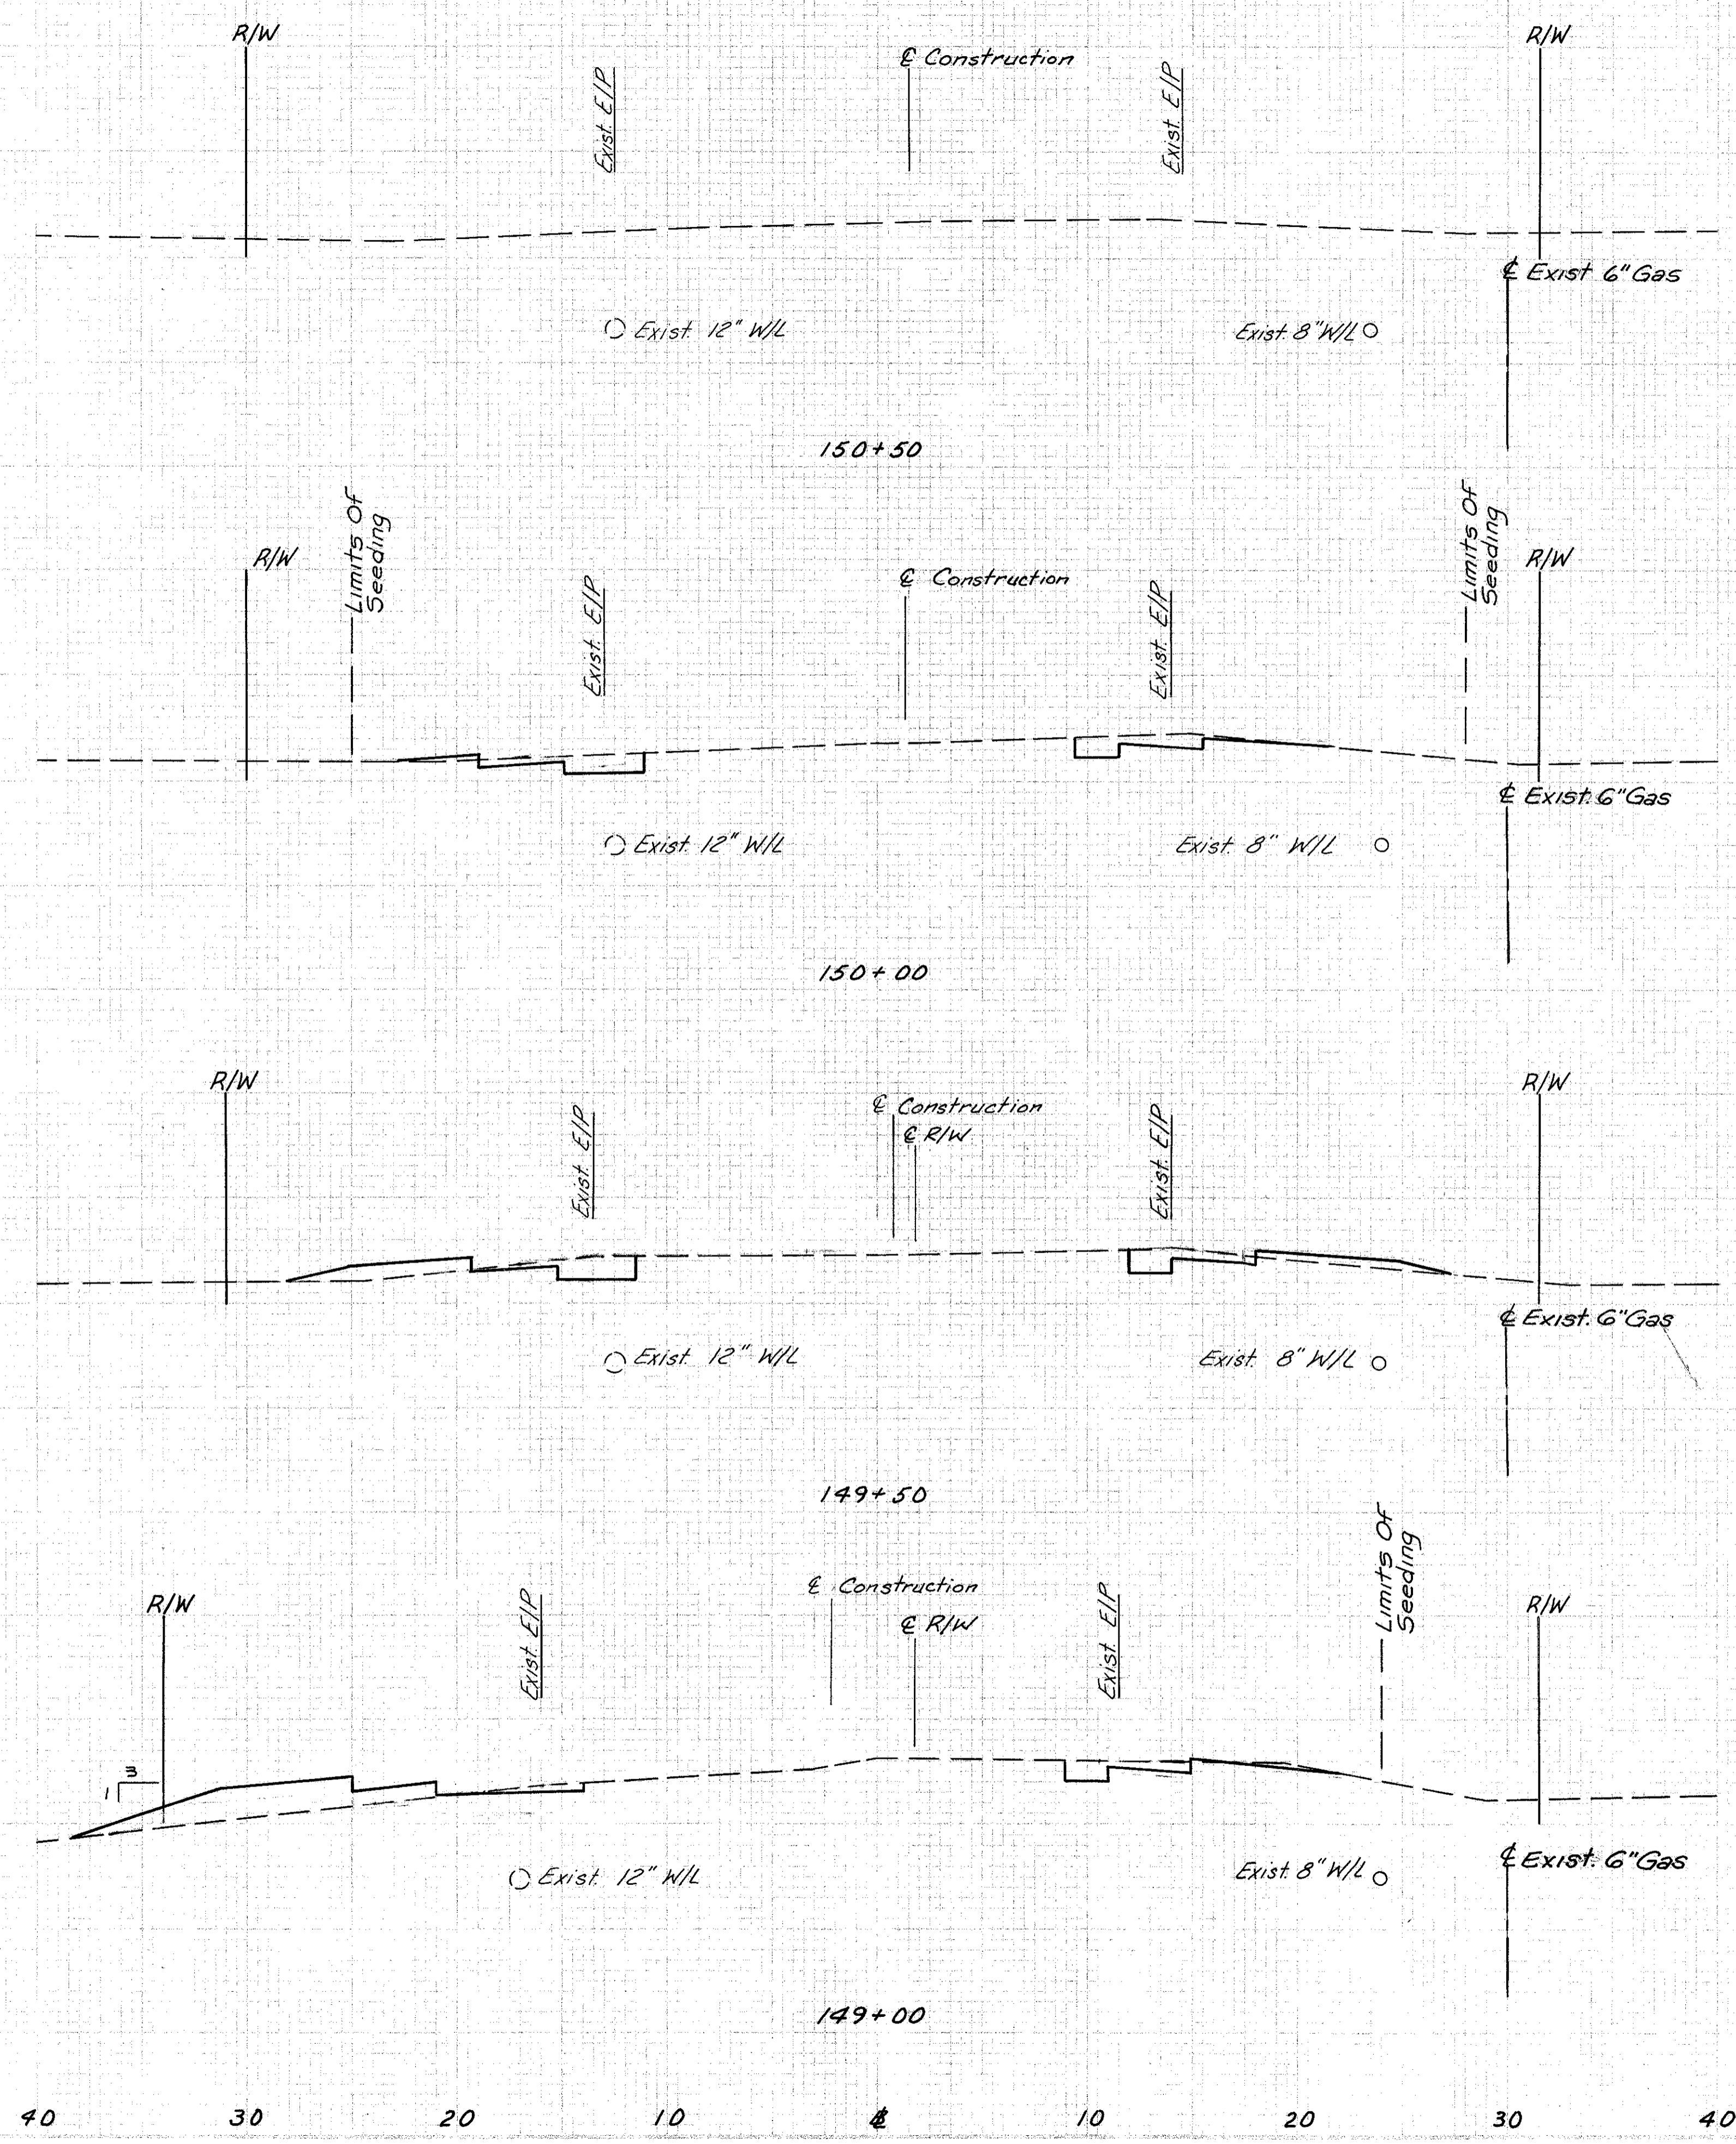

STATION	EXIST. AREA		VOLUME	
	CUT	FILL	CUT	FILL
150+50	0	0	0	0
150+00	8	1	8	1
149+50	16	11	16	11
149+00	9	10	9	10
149+00	13	28	13	28
149+00	5	20	5	20
149+00	15	25	15	25

SR. 283 X-SECTIONS - STA. 149+00 TO STA. 150+50