


SEEDING
BY
END
WIDTH
YDS.

CALC. BY J.W.T.
DATE 7-13-84
CHKD BY L.R.C.
DATE 8-3-84

LAK 283-4.13

OHIO
FHWA REGION 5
25
52

END AREA		VOLUME	
CUT	FILL	CUT	FILL
16	10	29	13
15	4	26	8
13	4	12	4
0	0		

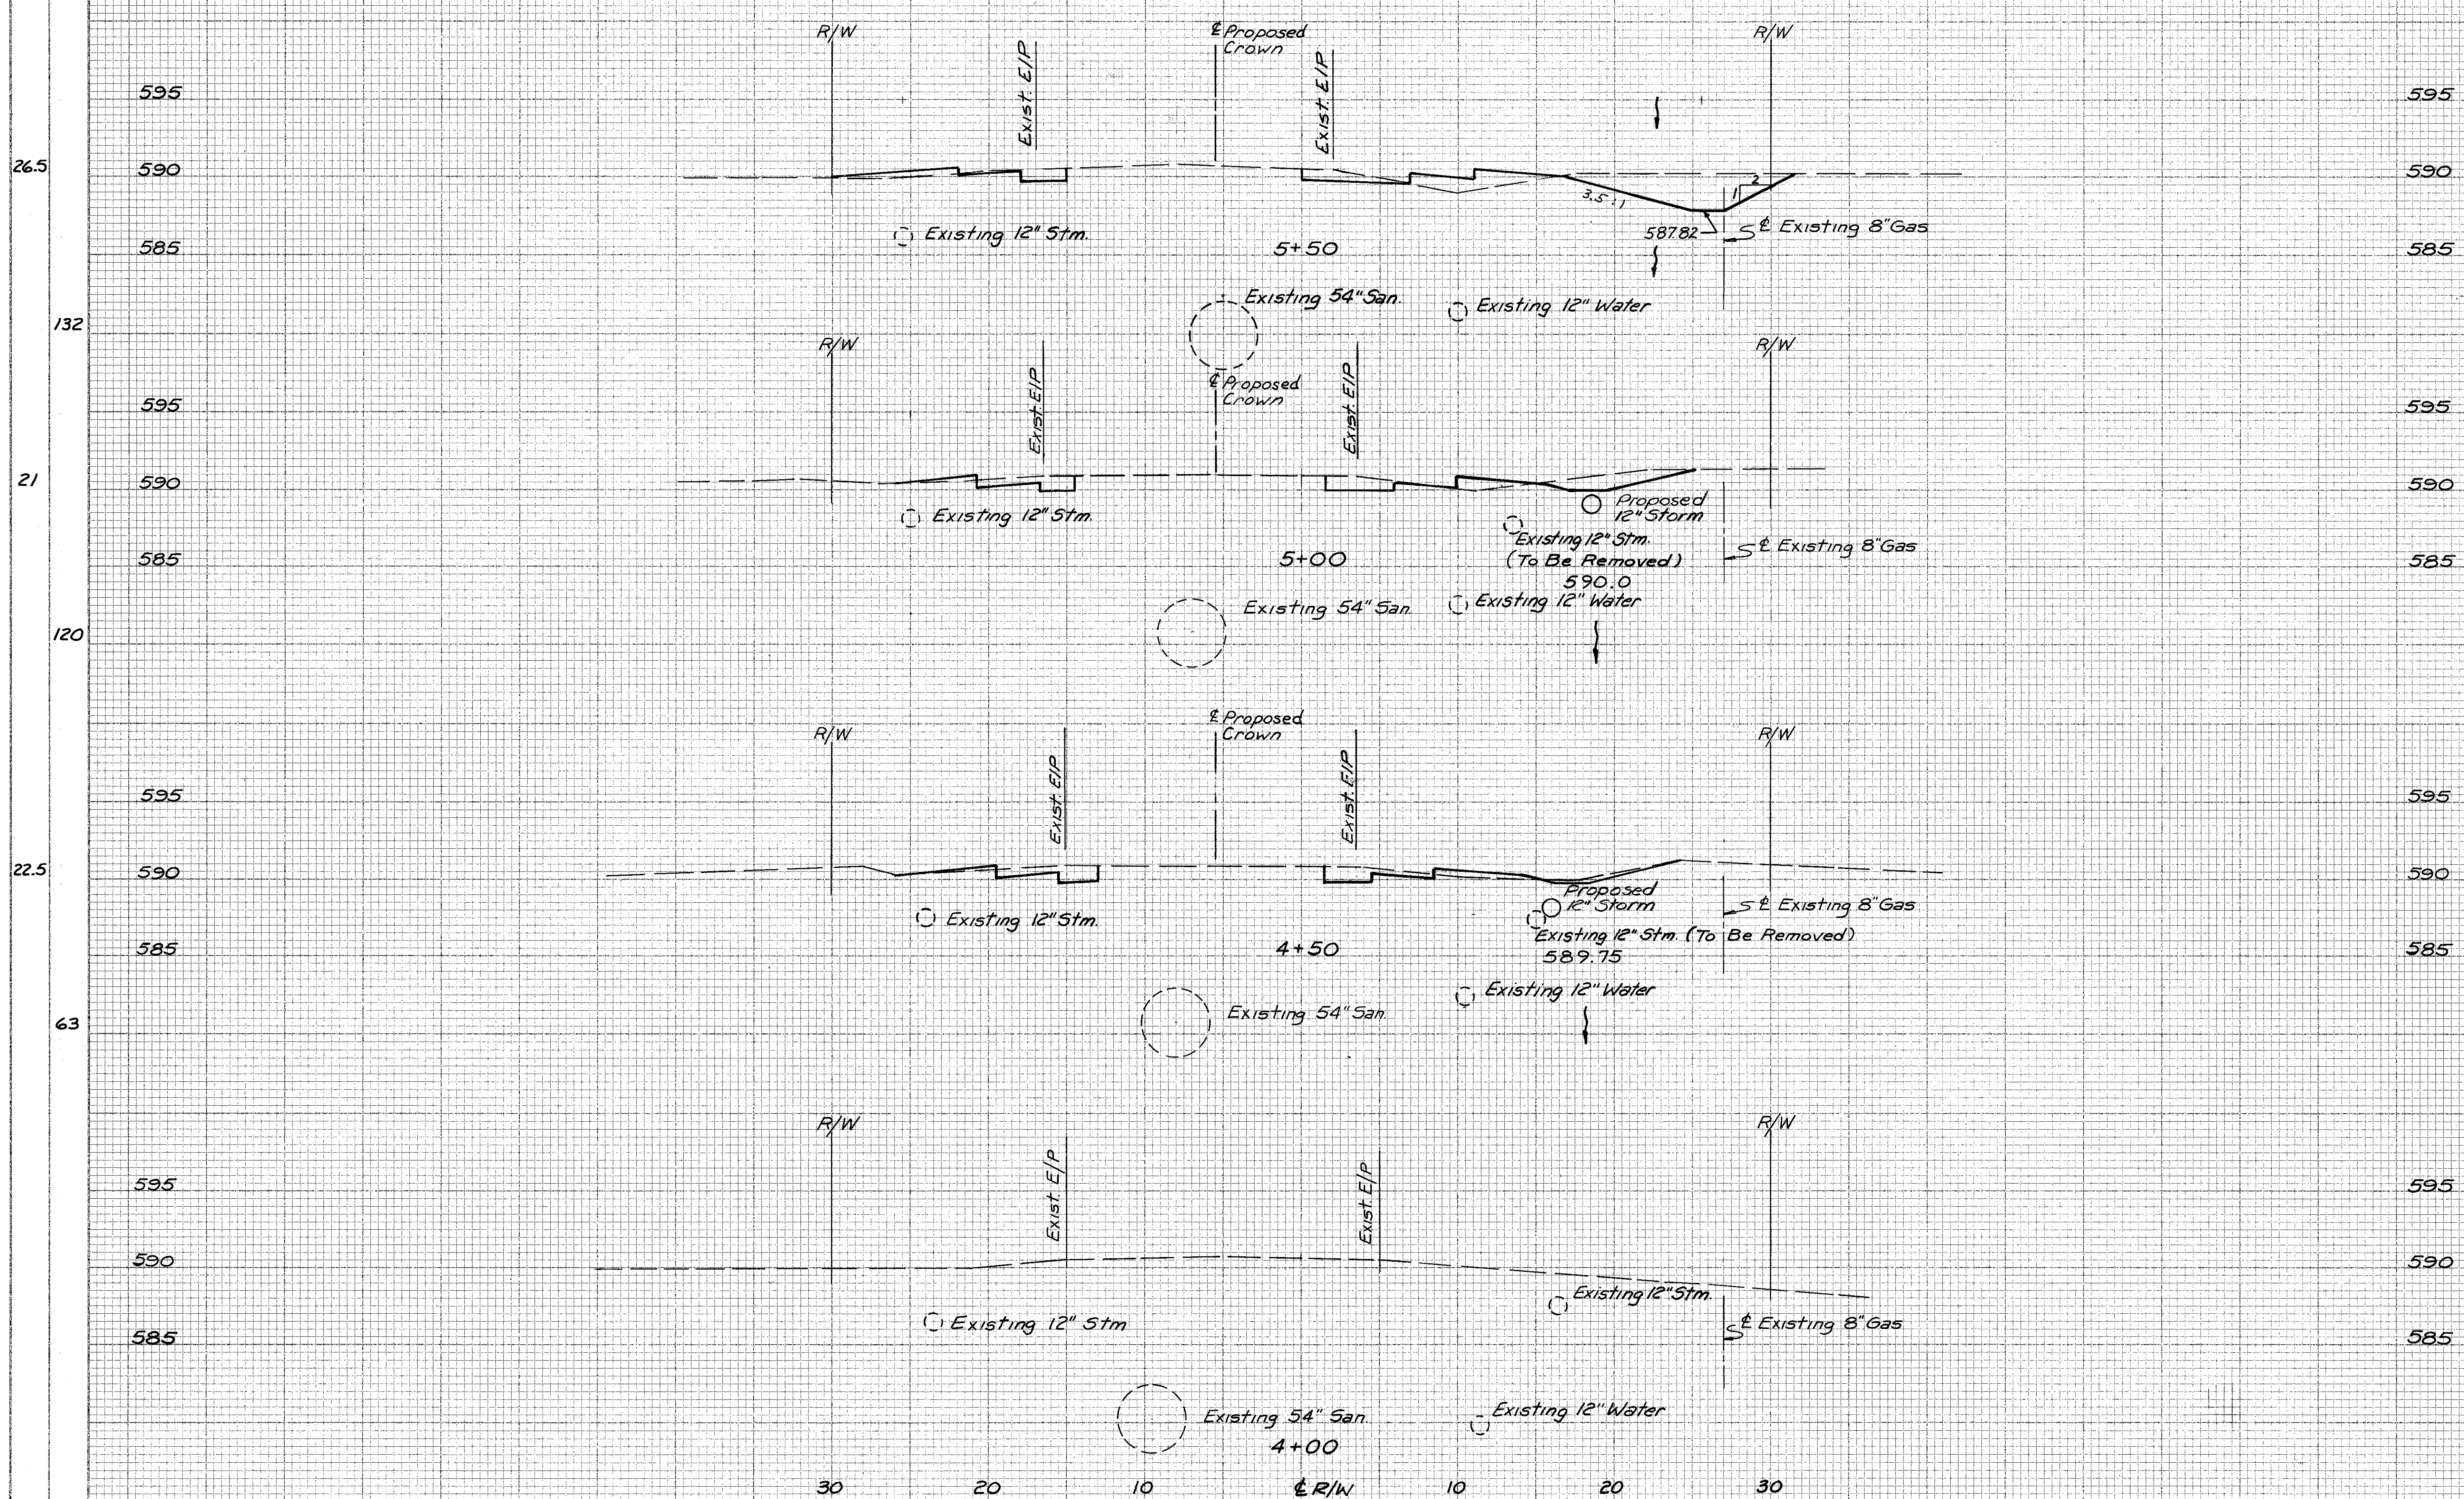

ERIE RD X-SECTIONS - STA. 4+00 TO STA. 5+50