


SEEDING
END SQ.
WIDTH YDS.

CALC BY J.W.T.
DATE 7-13-84
CHKD BY L.R.C.
DATE 8-3-84

LAK 283-4.13

OHIO
FHWA REGION 5
30
52

END AREA VOLUME
CUT FILL CUT FILL

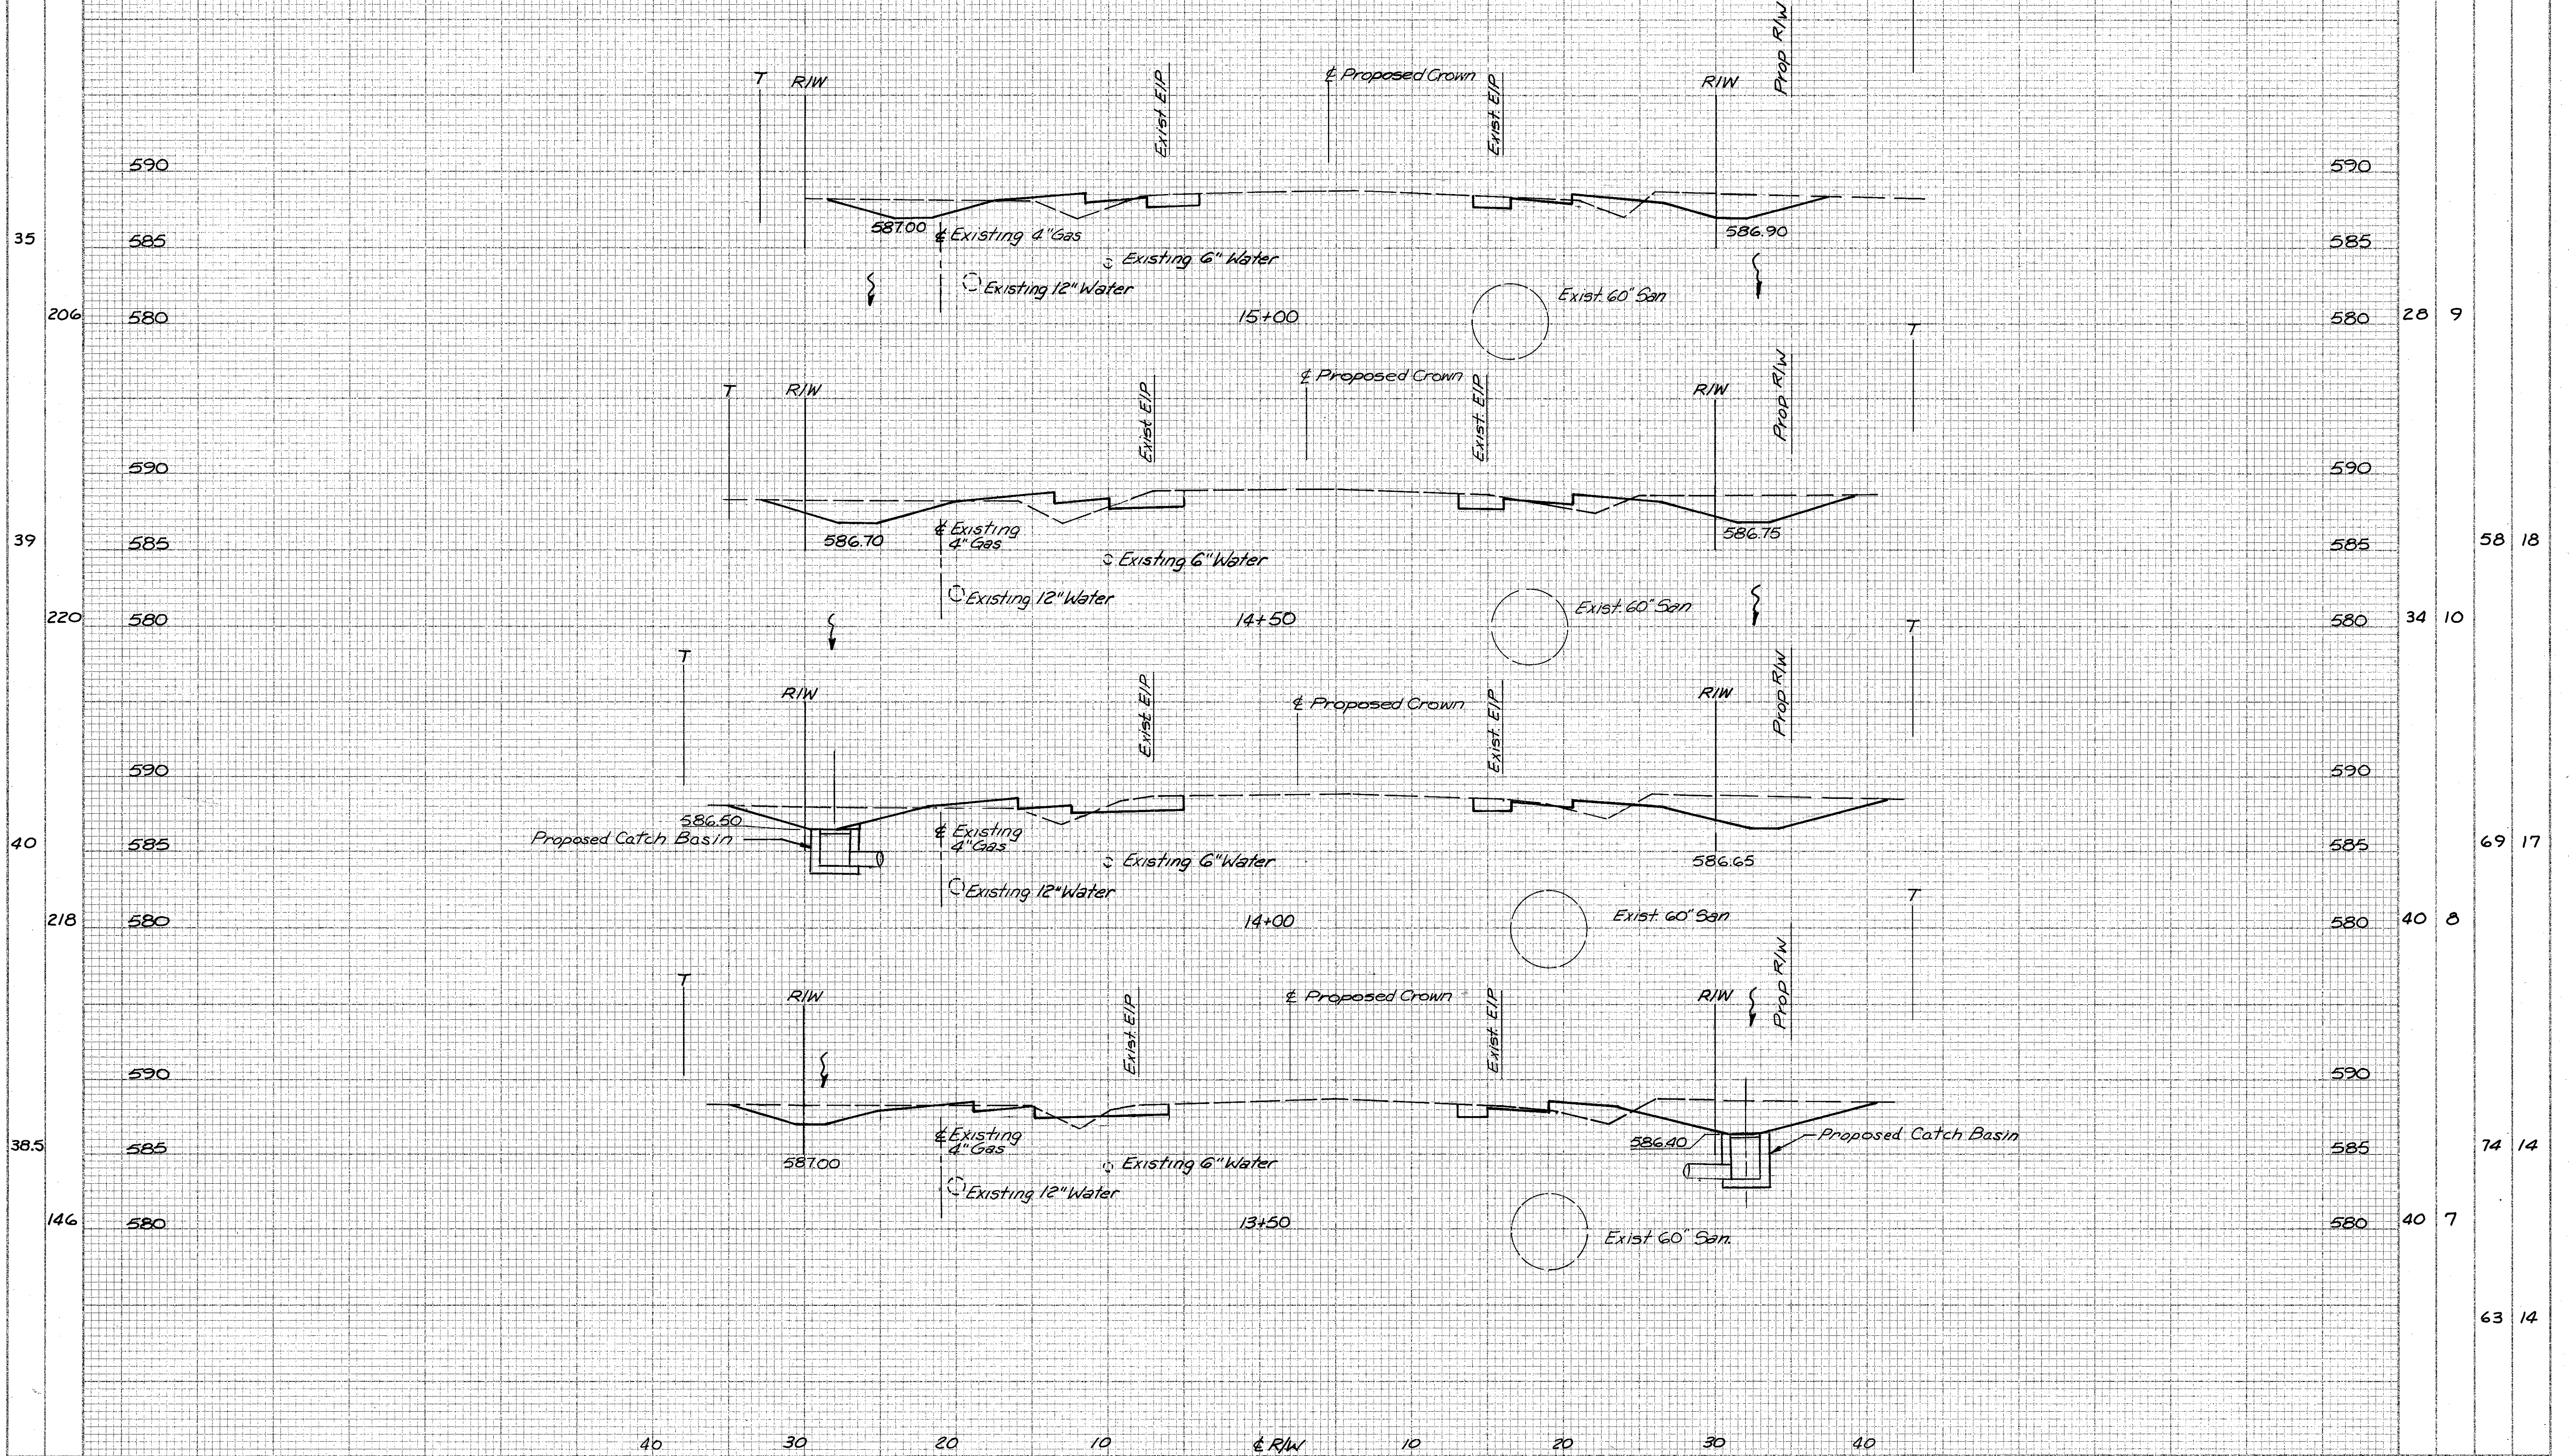

ERIE RD. X-SECTIONS - STA 13+50 TO STA 15+00