


SEEDING
END
WIDTH
SQ.
YDS.

CALC BY J.W.T.
DATE 7-13-84
CHKD BY L.R.C.
DATE 8-3-84

LAK 283-4.13

OHIO
FHWA REGION 5
31
52

END AREA
CUT FILL
VOLUME
CUT FILL

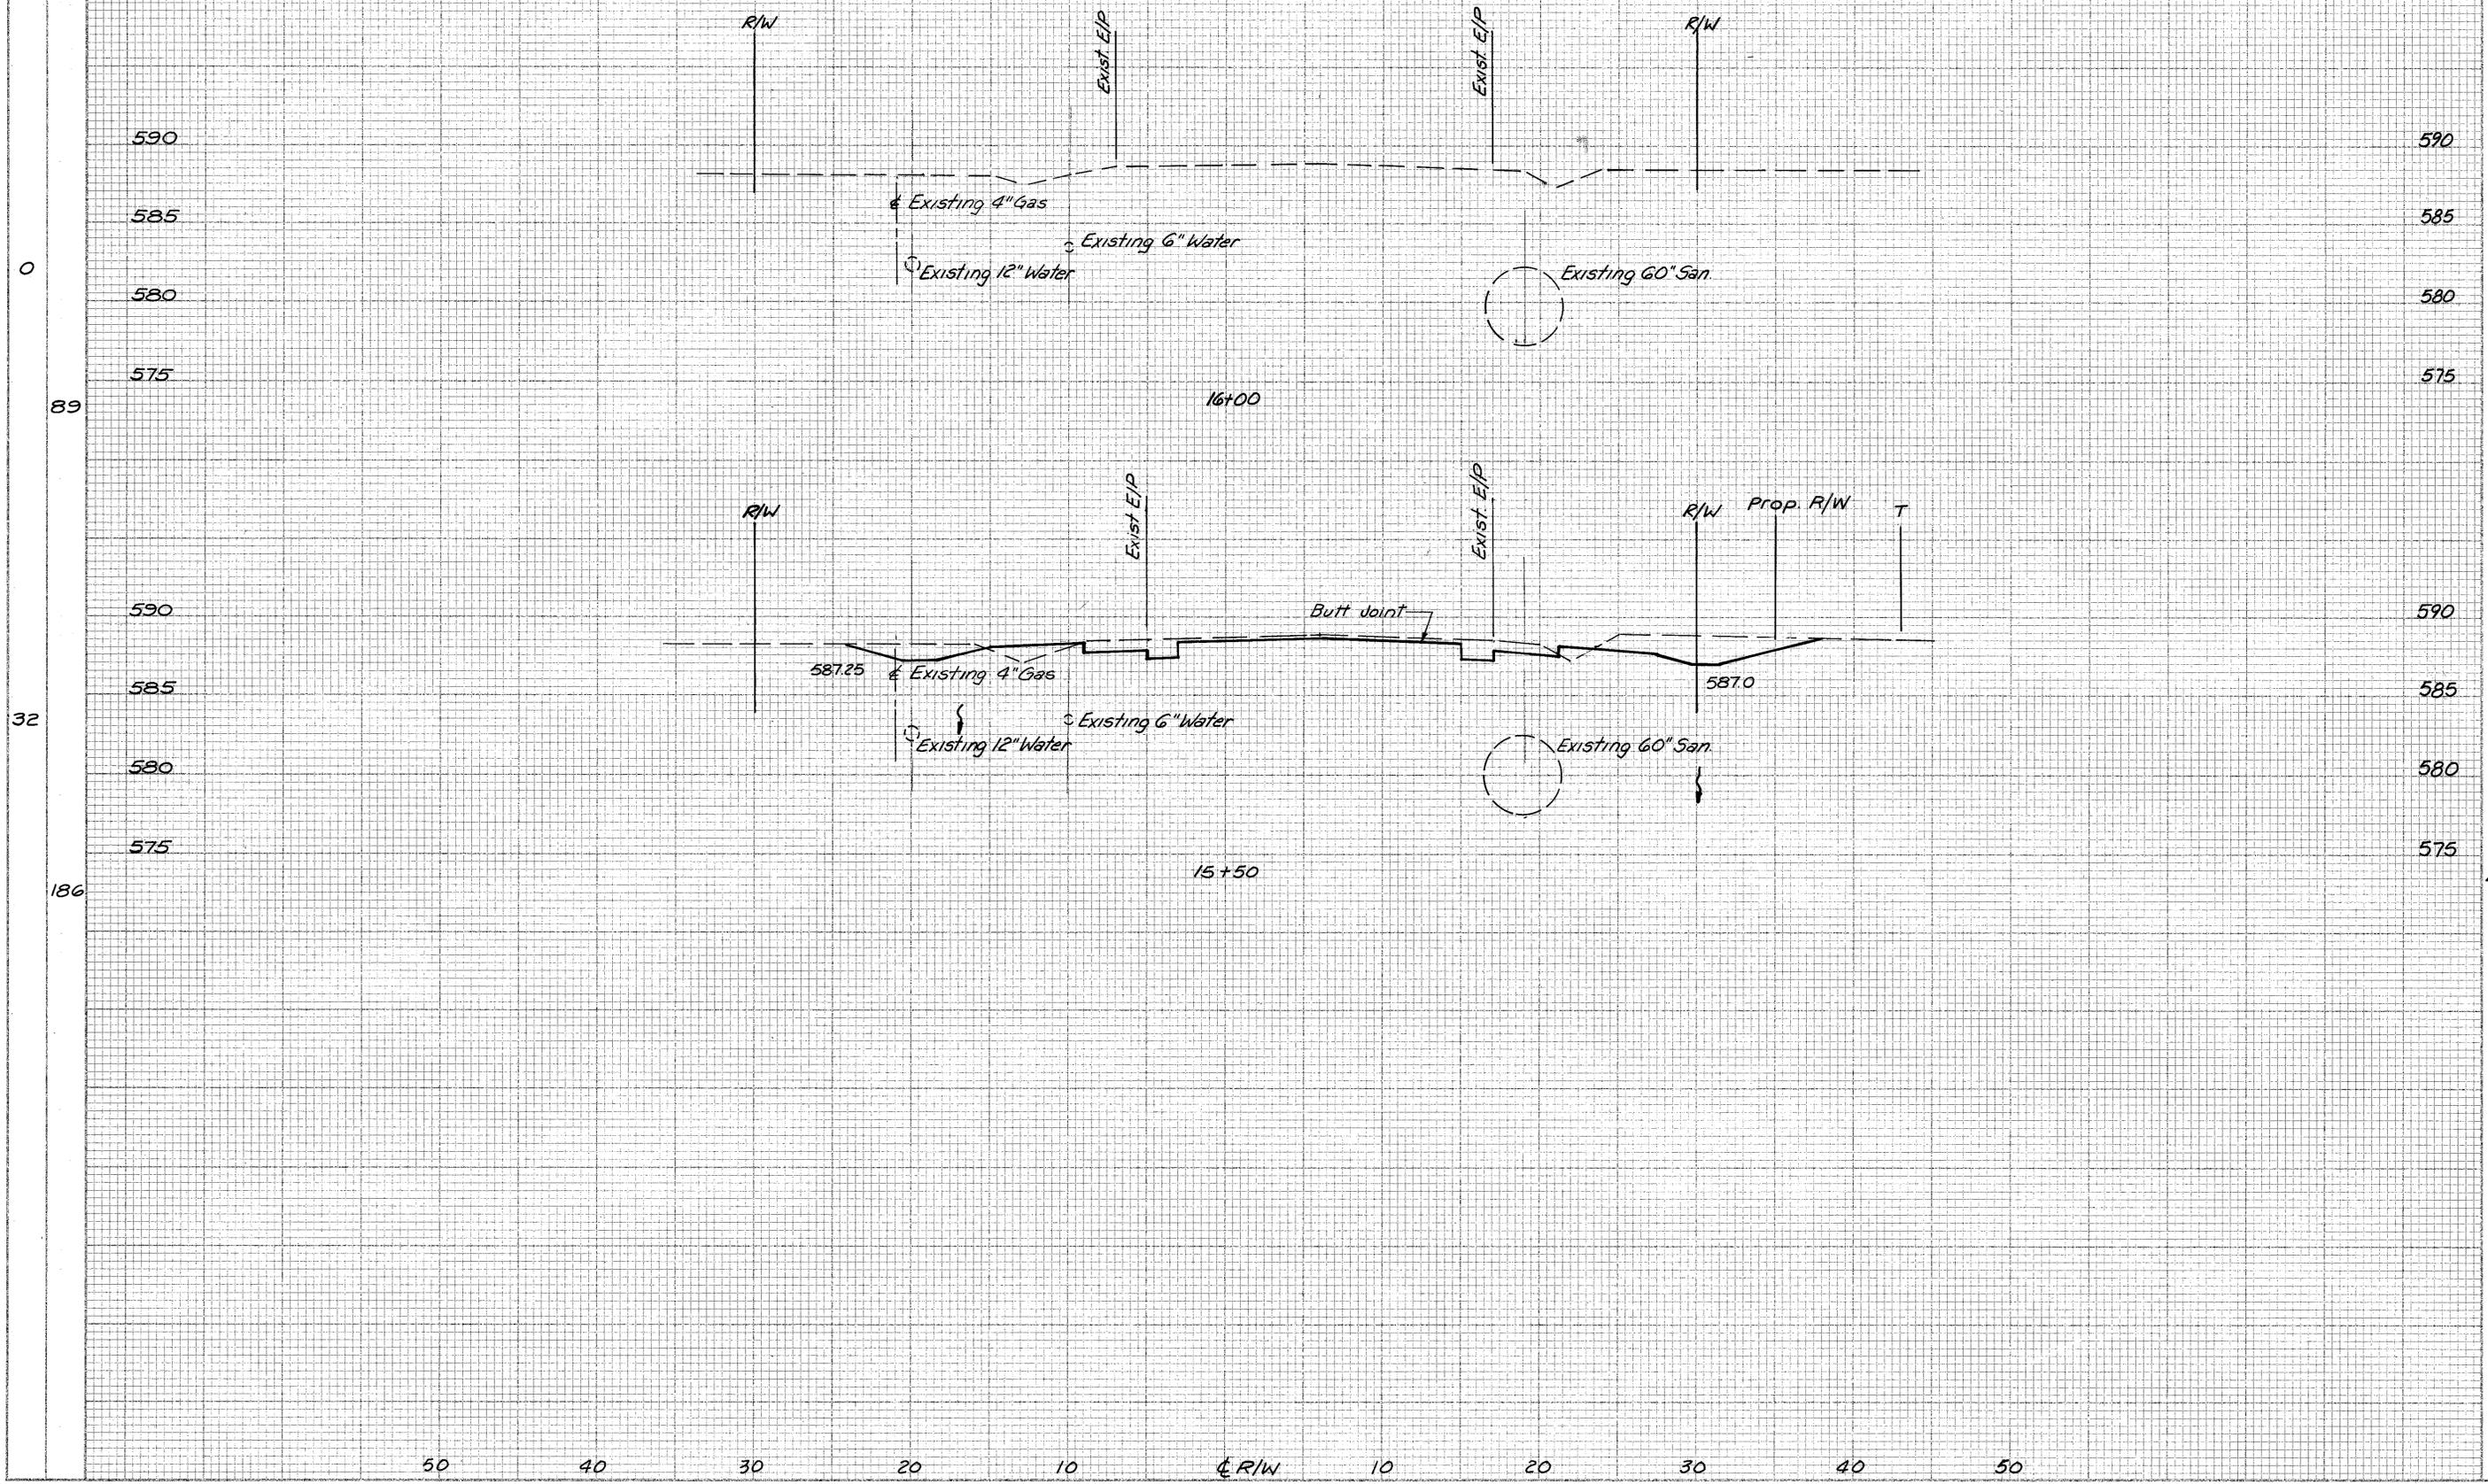

0

89

32

186

0

40

43

5

13