
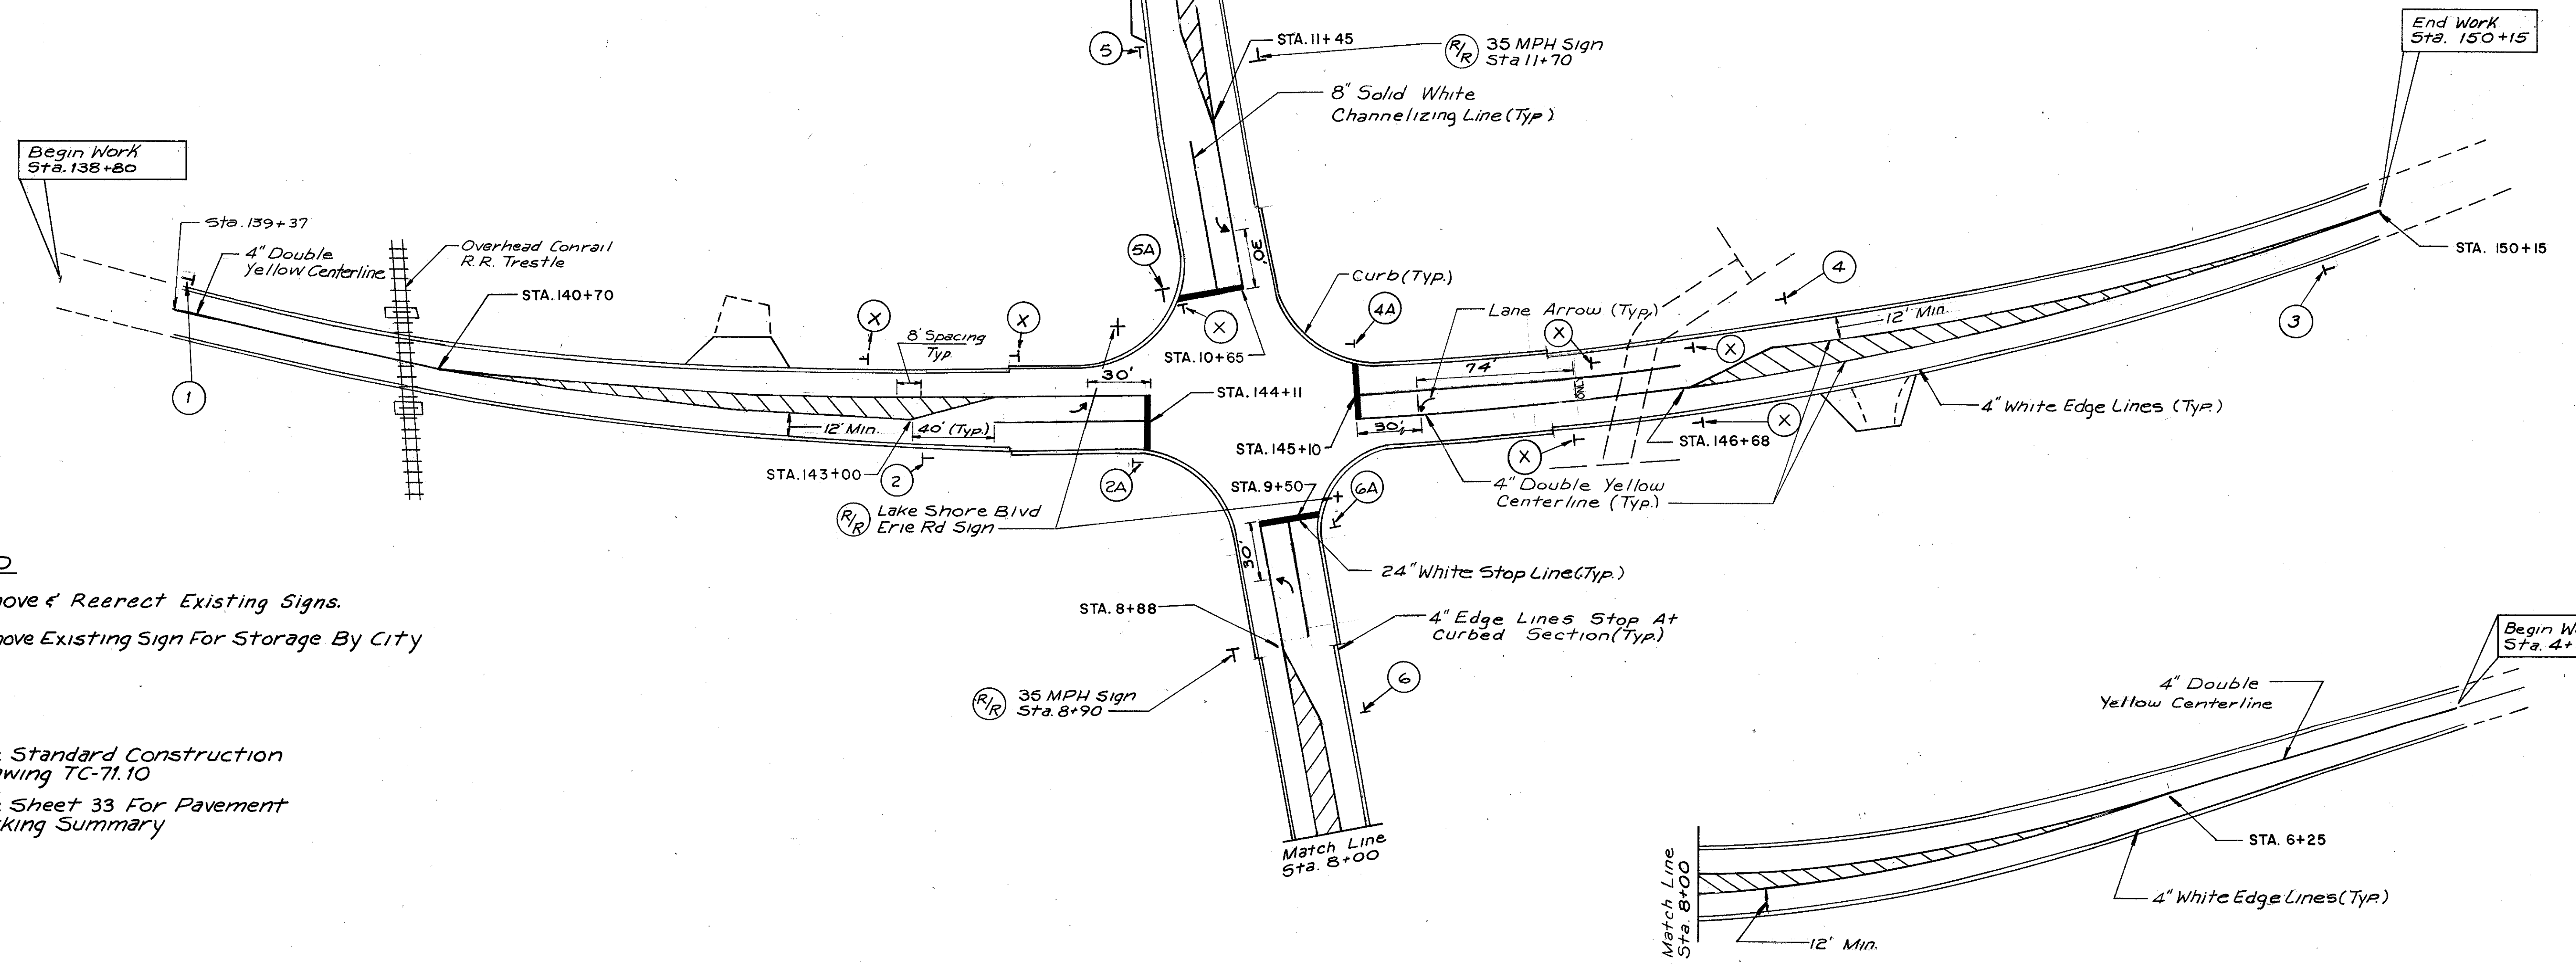
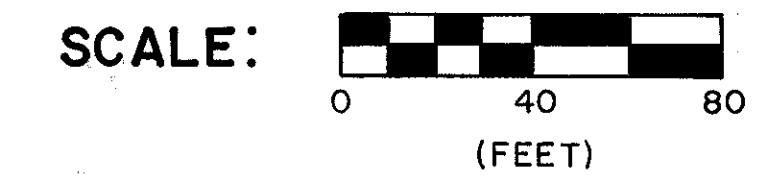


Traffic Signs And Posts

Sign Ref.	Sign Location	Sign Code No.	Item 630								
			Signs Flat Sheet		Removal Of Ground Mounted Signs & Post	Removal Of Ground Mounted Signs & Post	Removal Of Ground Mounted Signs & Post	Street Name Sign Support			
			S.F.	L.F.					EA.	EA.	EA.
1	Sta 139+40, Lt *	R-10-24	5	13.5							
2	Sta 143+00, Rt	R-31A-36	7.5	13.5							
2A	Sta 144+10, Rt	R-31A-36	7.5	13.5							
3	Sta 149+80, Rt *	R-10-24	5	13.5							
4	Sta 147+10, Lt	R-31A-36	7.5	13.5							
4A	Sta 145+10, Lt	R-31A-36	7.5	13.5							
5	Sta 11+80 Lt	R-31A-36	7.5	13.5							
5A	Sta 10+75, Lt	R-31A-36	7.5	13.5							
6	Sta 8+48, Rt	R-31A-36	7.5	13.5							
6A	Sta 9+49, Rt	R-31A-36	7.5	13.5							
R/R	Sta 139+40 to Sta 150+15	-			27		4	4	2		
X	Sta 139+40 to Sta 150+15	-					7		7		
Totals			70	162	7	4	11	2			

* 35 MPH

End Work Sta 15+50

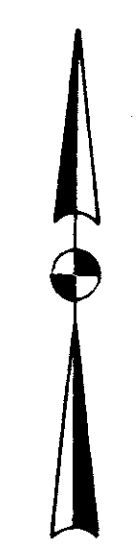

LEGEND

- (R/R) Remove & Reerect Existing Signs.
- (X) Remove Existing Sign For Storage By City

NOTES

1. See Standard Construction Drawing TC-71.10
2. See Sheet 33 For Pavement Marking Summary