


CALC BY J.W.T.  
 DATE 7-13-84  
 CHKD BY L.R.C.  
 DATE 8-3-84

LAK 283-4.13

OHIO  
 FHWA REGION 5

45  
 52

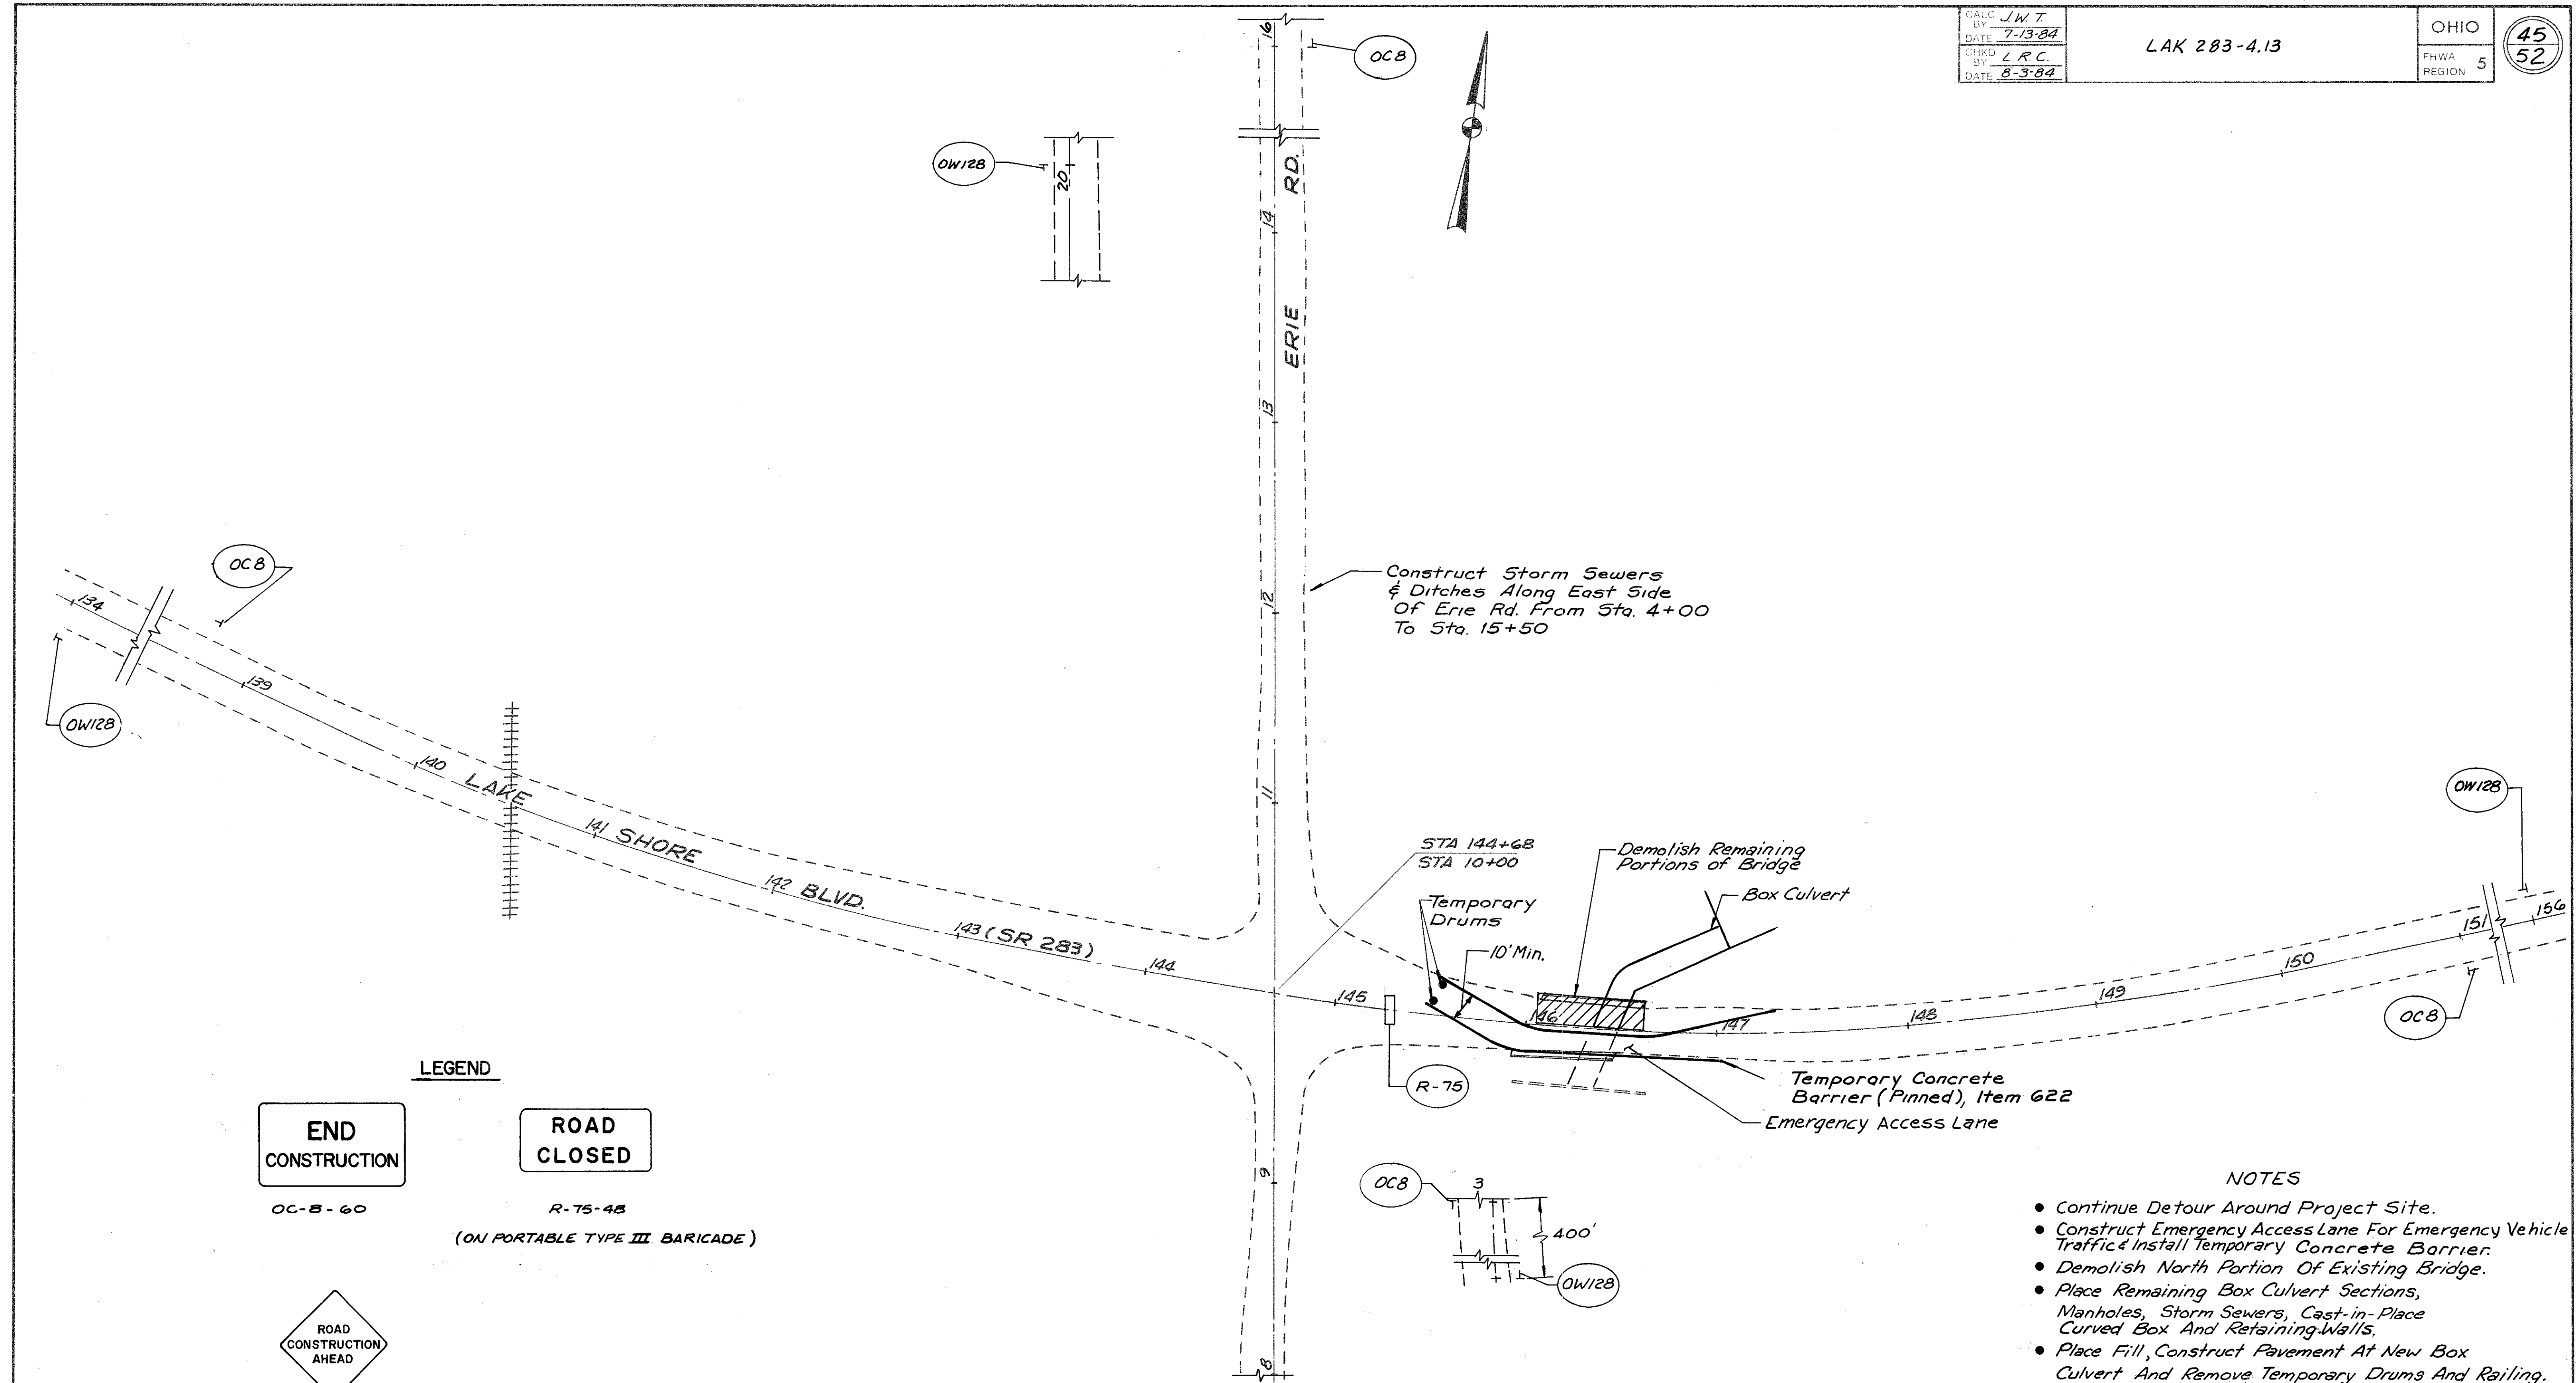

**LEGEND**

**END CONSTRUCTION**  
 OC-8-60

**ROAD CLOSED**  
 R-75-48  
 (ON PORTABLE TYPE III BARICADE)

**ROAD CONSTRUCTION AHEAD**  
 OW-128-36

**LEGEND**

————— Construction To Be Performed In Phase III  
 - - - - - Existing Pavement  
 - - - - - Construction Performed In Previous Phases

- NOTES**
- Continue Detour Around Project Site.
  - Construct Emergency Access Lane For Emergency Vehicle Traffic & Install Temporary Concrete Barrier.
  - Demolish North Portion Of Existing Bridge.
  - Place Remaining Box Culvert Sections, Manholes, Storm Sewers, Cast-in-Place Curved Box And Retaining Walls.
  - Place Fill, Construct Pavement At New Box Culvert And Remove Temporary Drums And Railing.
  - Construct Storm Sewers And Ditches Along East Side Of Erie Rd. From Sta. 4+00 To Sta. 15+50