
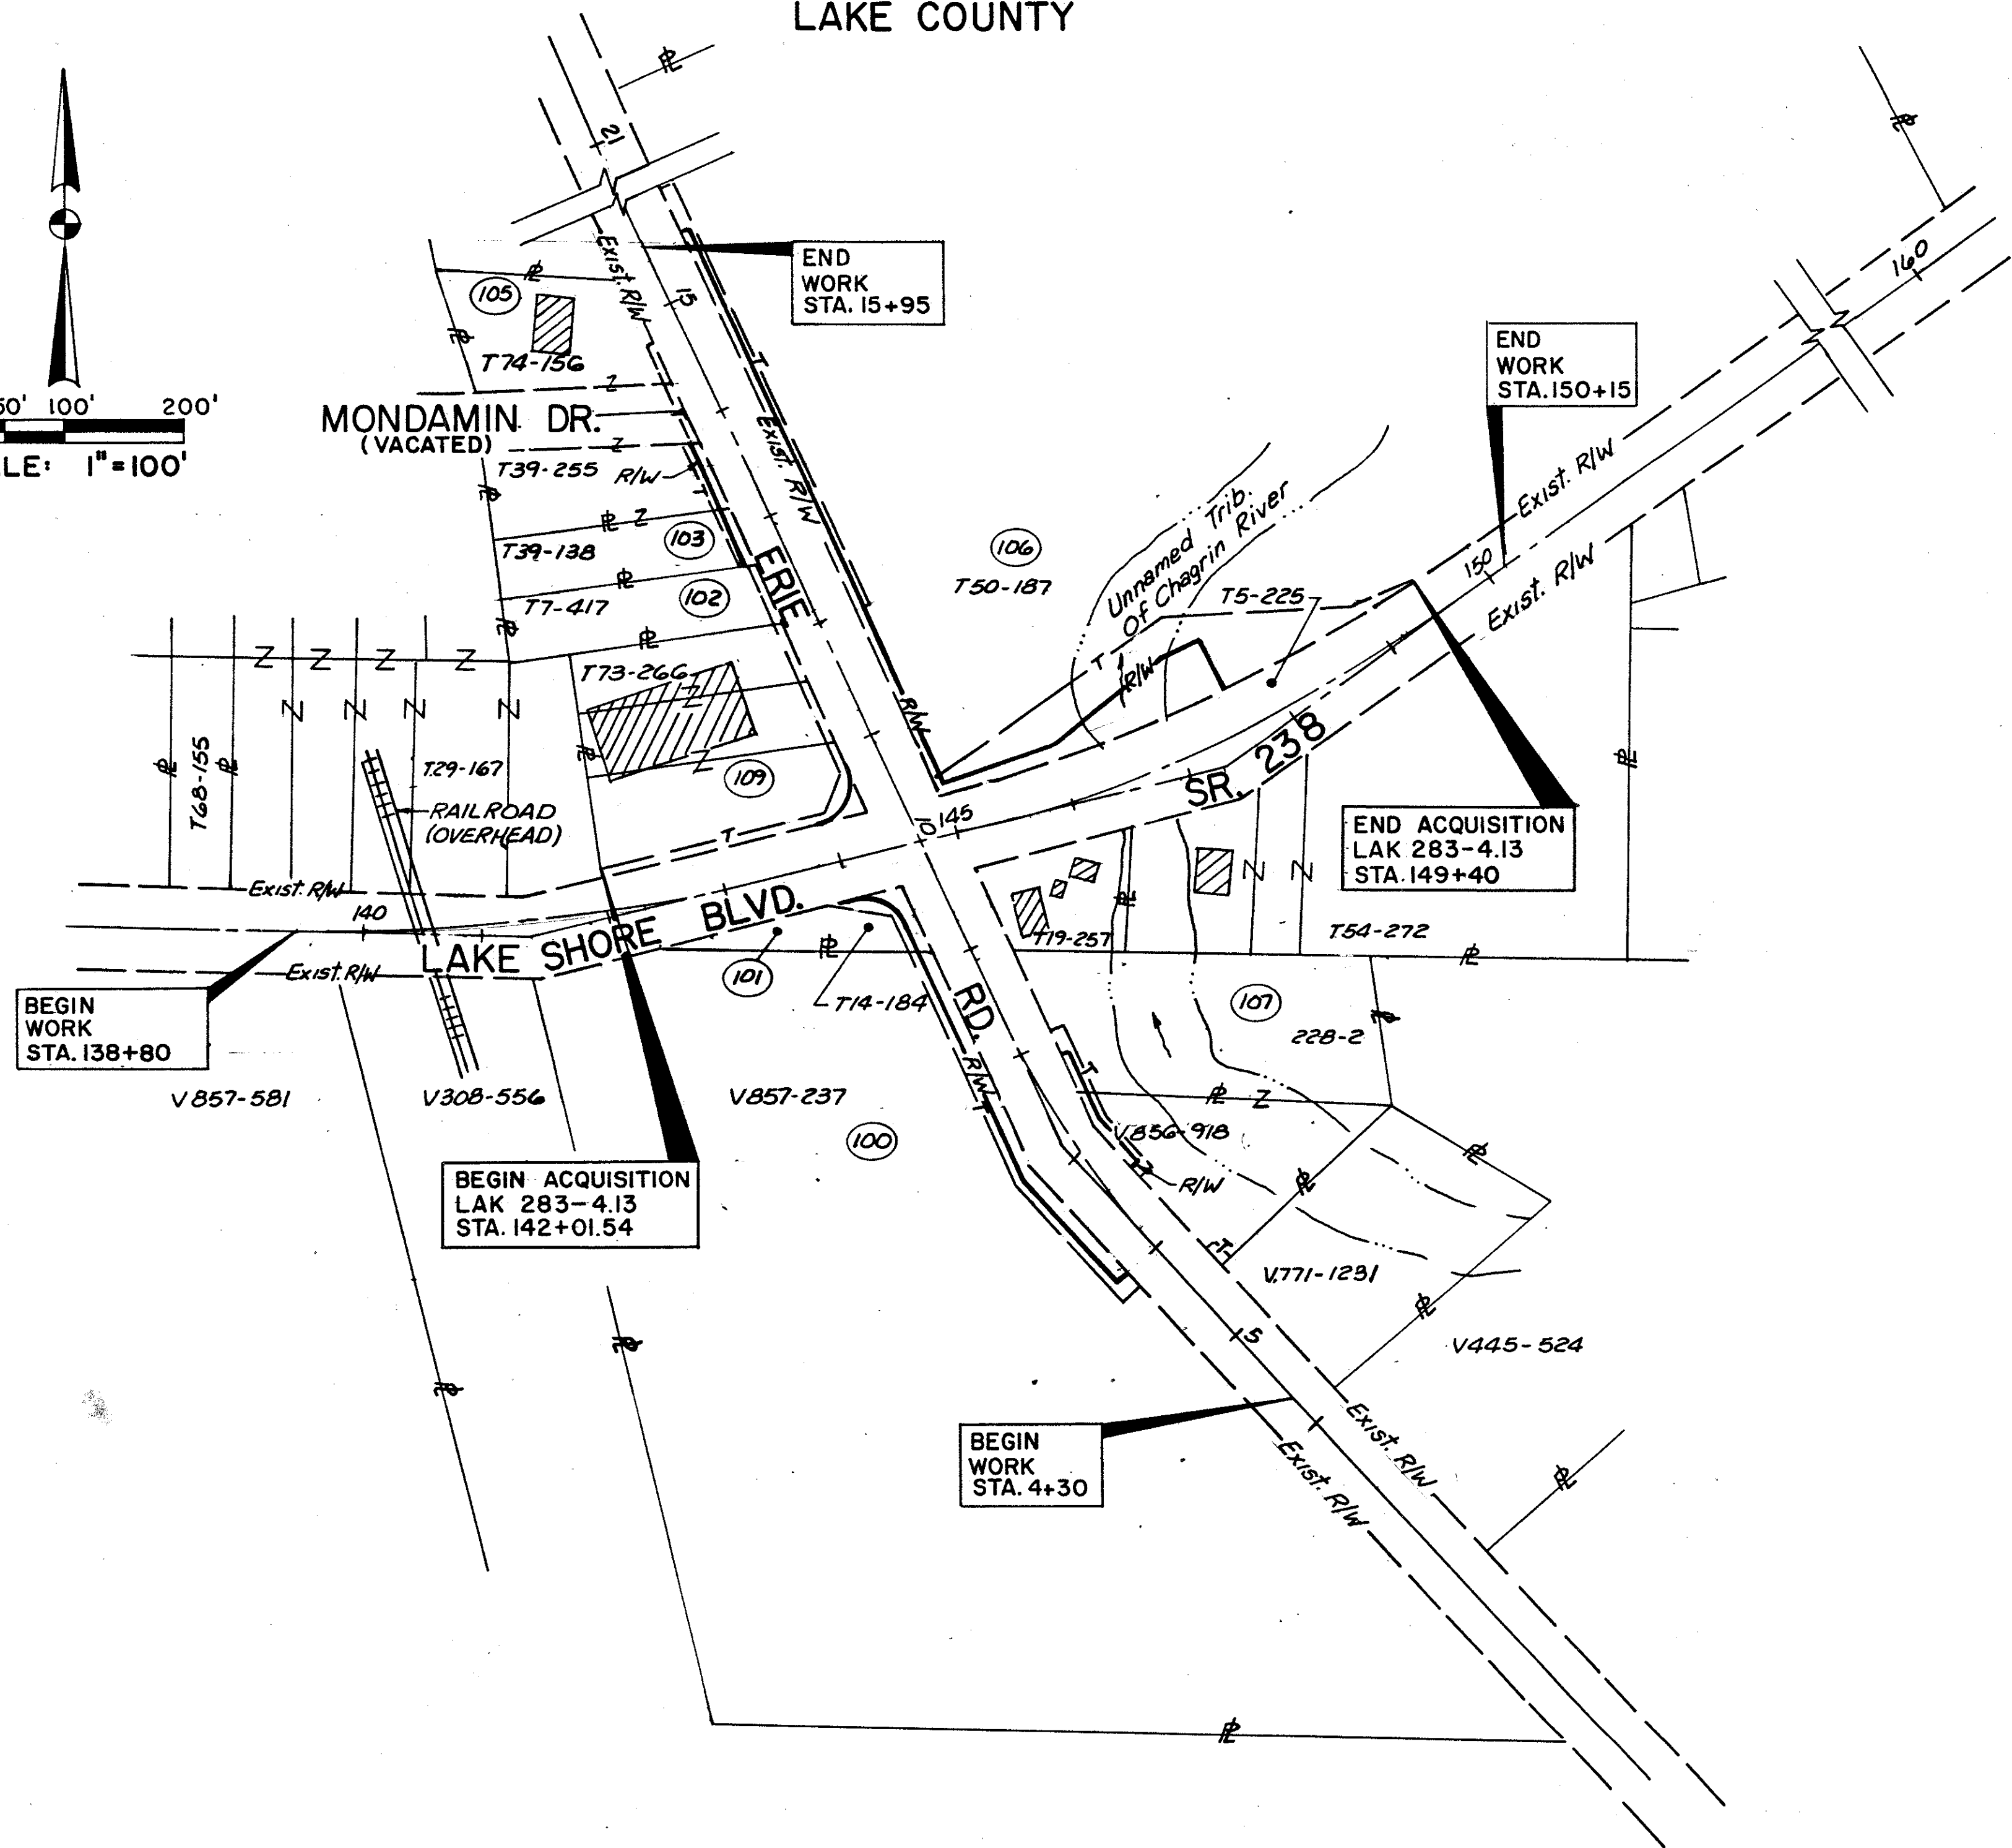
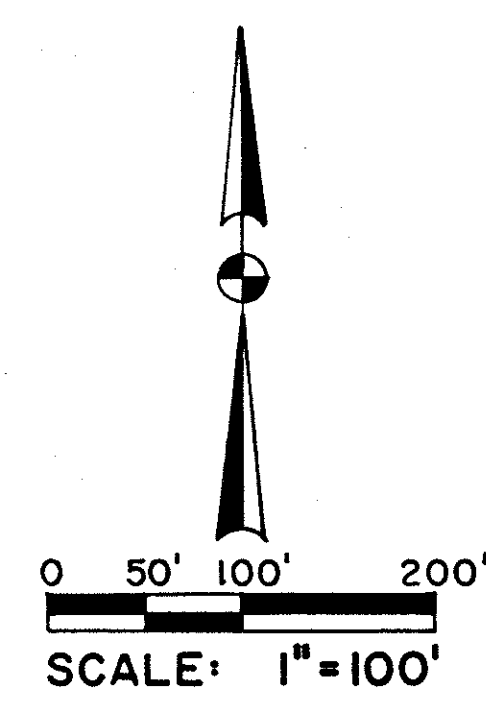


PROPERTY MAP

LAKE SHORE BLVD. S.R.283-4.13

LAKE COUNTY

R/W

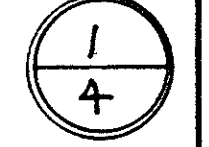

TYPE	UTILITY OWNERS NAME AND ADDRESS	TELEPHONE
SANITARY SEWERS	CITY OF EASTLAKE 35150 LAKE SHORE BLVD. EASTLAKE, OHIO 44094	951-1416
WATER LINES	LAKE COUNTY WATER DEPT. 38270 AQUARIUS PARKWAY WILLOUGHBY, OHIO 44094	942-8222
ELECTRIC	CLEVELAND ELECTRIC ILLUMINATING ROOM 477, P.O. BOX 5000 CLEVELAND, OHIO 44101	622-9800
TELEPHONE	OHIO BELL TELEPHONE 54 SOUTH ST. CLAIR AVE. PATNESVILLE, OHIO 44077	352-9464
GAS	EAST OHIO GAS CO. 1201 E. 55TH ST. CLEVELAND, OHIO 44077	432-6803
CABLE TELEVISION	CONTINENTAL CABLEVISION 35550 VINE ST. EASTLAKE, OHIO 44094	953-0366

- 100 JOSEPHINE M. BARASIC
- 101 THE LAKE COUNTY BOARD OF COMMISSIONERS
- 102 H & F PALMER
- 103 JOSEPHINE M. BARASIC

- 105 EDWIN D. SNIDER
- 106 THE CHAGRIN VALLEY DEVELOPMENT COMPANY
- 107 JOSEPHINE BARASIC
- 109 MICRO DEVELOPMENT