


CALC BY: AJP  
 DATE: 7-13-84  
 CHKD BY: LRC  
 DATE: 8-3-84

LAK 283-4.13

OHIO  
 FHWA REGION 5  
 51  
 52

R/W  
 3  
 4

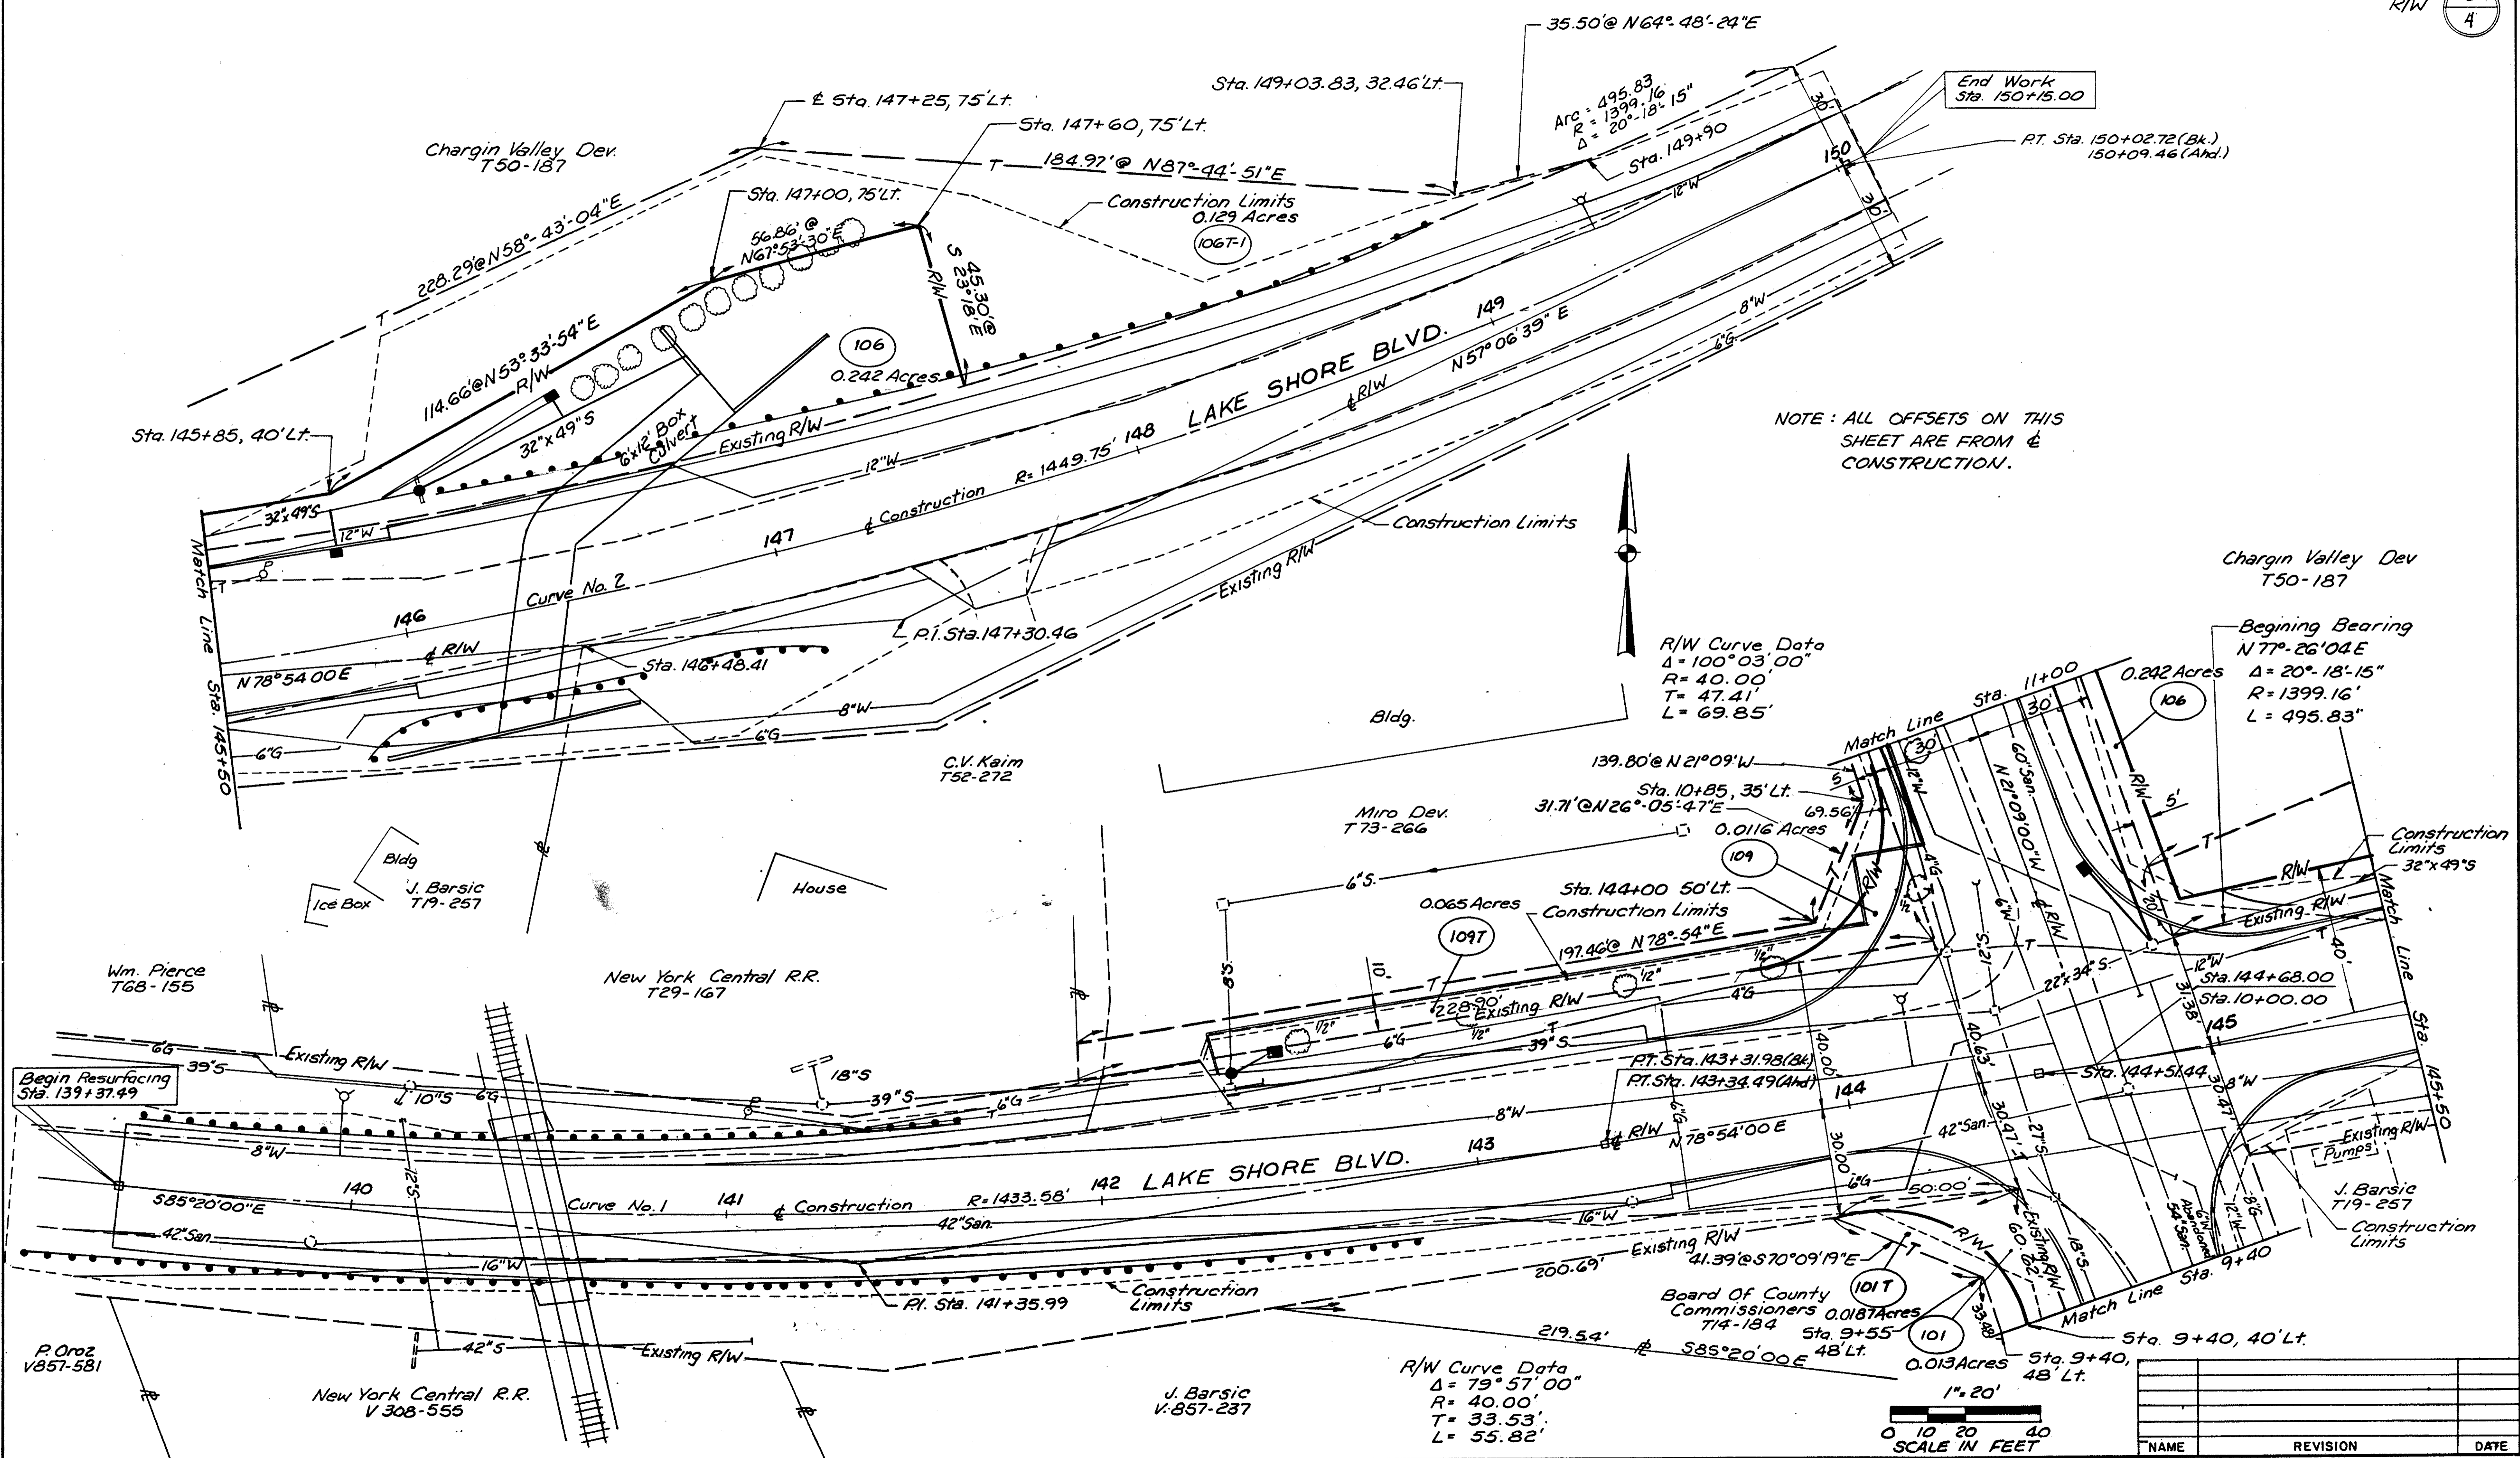

NOTE: ALL OFFSETS ON THIS SHEET ARE FROM  $\epsilon$  CONSTRUCTION.

R/W Curve Data  
 $\Delta = 100^{\circ}03'00''$   
 $R = 40.00'$   
 $T = 47.41'$   
 $L = 69.85'$

Beginning Bearing  
 $N 77^{\circ}26'04'' E$   
 $\Delta = 20^{\circ}18'15''$   
 $R = 1399.16'$   
 $L = 495.83'$

R/W Curve Data  
 $\Delta = 79^{\circ}57'00''$   
 $R = 40.00'$   
 $T = 33.53'$   
 $L = 55.82'$

0 10 20 40  
 SCALE IN FEET

NAME	REVISION	DATE

RIGHT OF WAY PLAN LAKE SHORE BLVD. S.R. 283 STA. 139+37 TO STA 150+15